
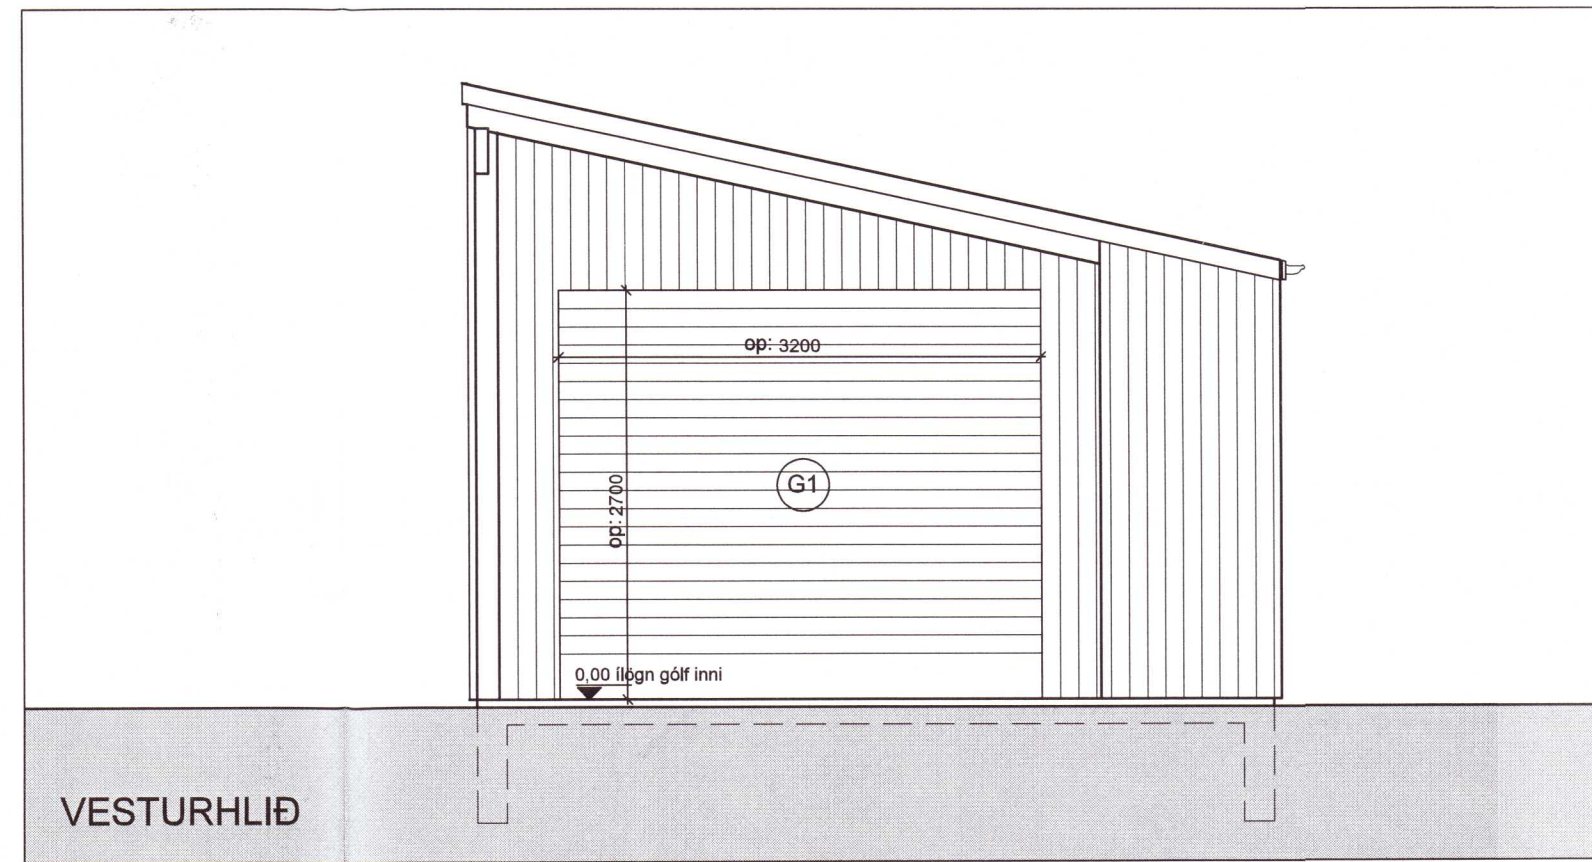
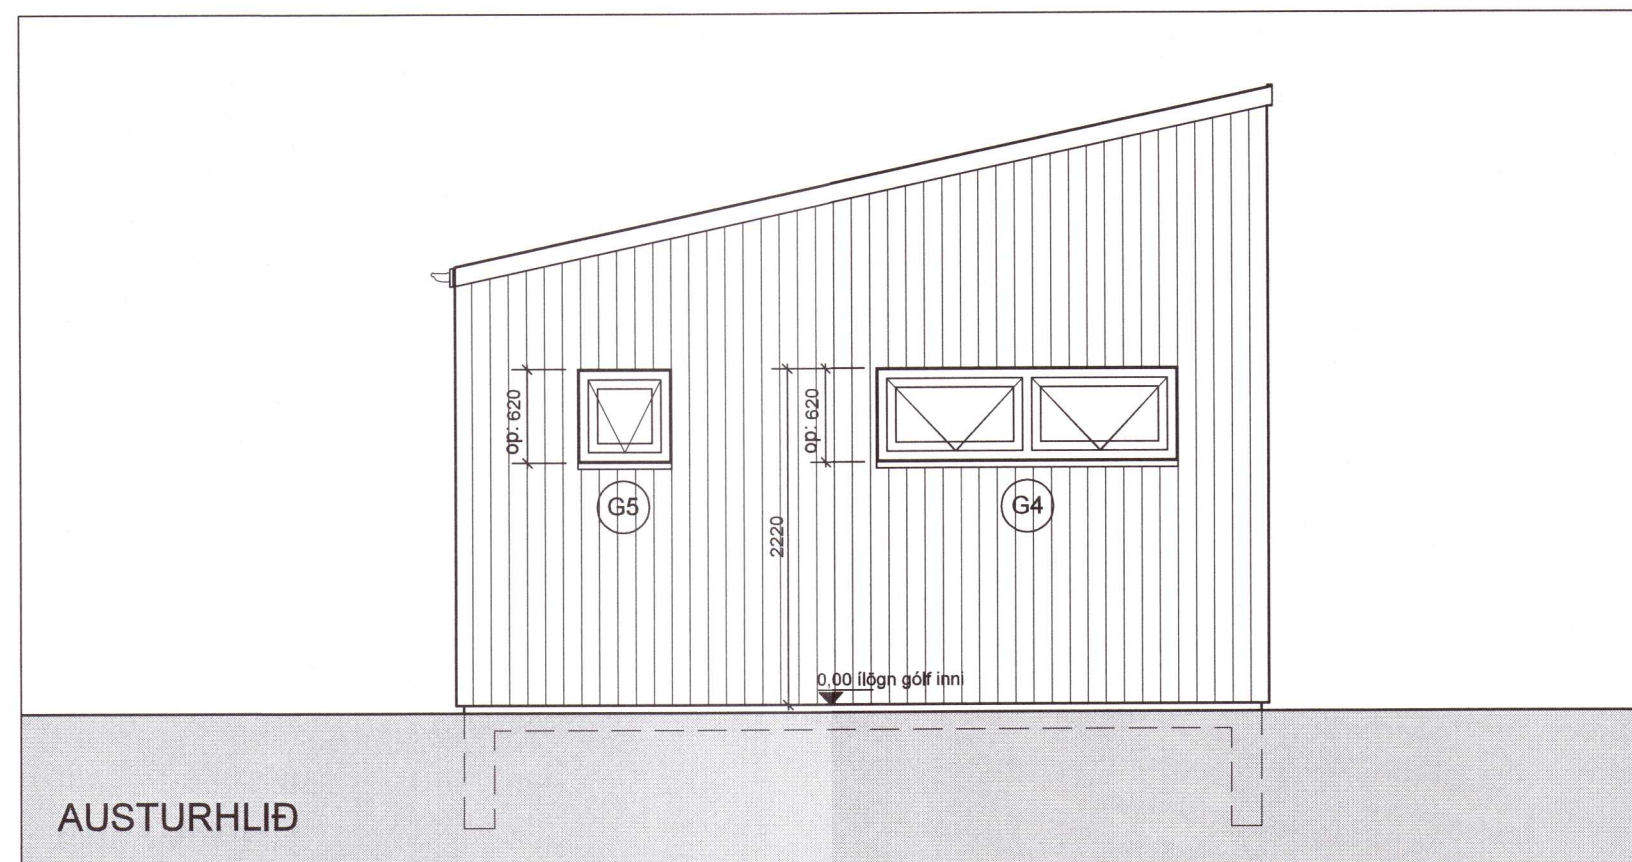


landnúmer: L168320 staðgreinir: STF1079732

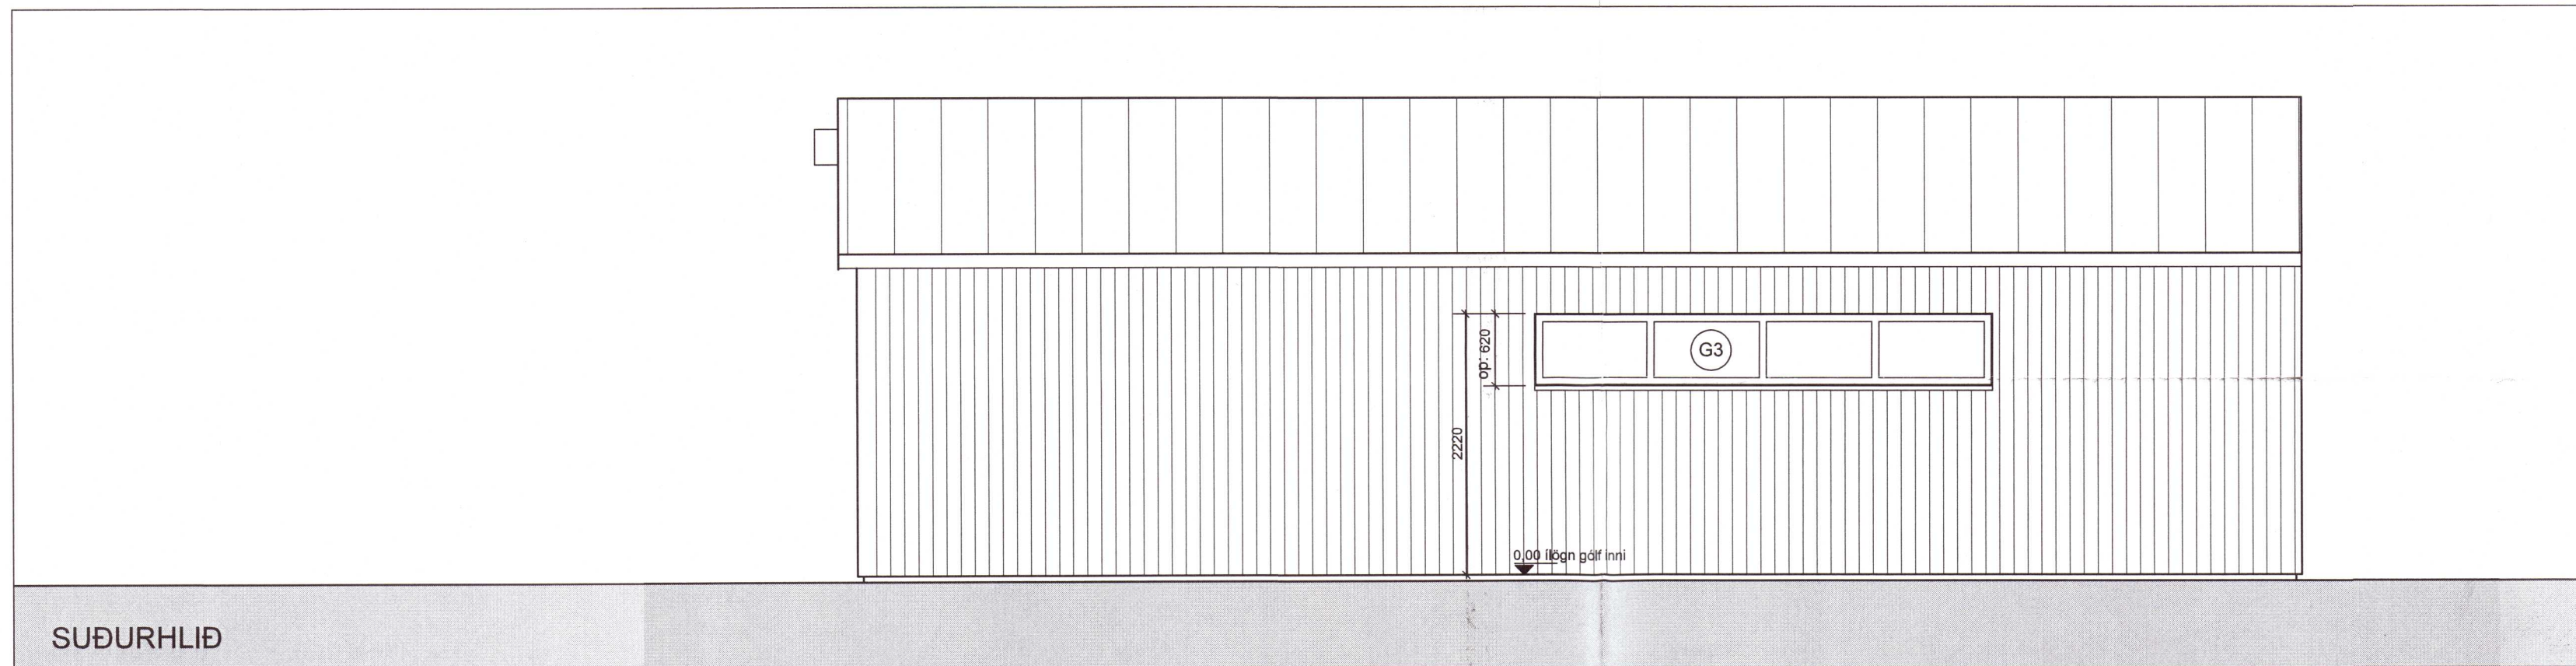

SKÝRINGAR:

- R reykskynjari
- S skókkvitæki
- steinsteypa
- timburveggir

20201365

BREYTING: DAGS:

FLJÓTSBAKKI 30, ÁSGARÐSLANDI

VERK: Grímsnes- og Grafningshreppi

TEIKNING: bílageymsla, verkeikning

EFNI: útlit

MKV: 1:50 TEIKN: RA YFIRF: RA

DAGS: 20.5.2020 NR: 365-04

UNDIRSKRIFT: *Reynir Adamsson* 240448-2469

ADAMSSON ehf - arkitektastofa
 Lundur 19 - 200 Kópavogur - sími: 843 0100
 netfang: adamsson@simnet.is
 Reynir Adamsson arkitekt fai / fssa