



1 Snið C
1 : 50

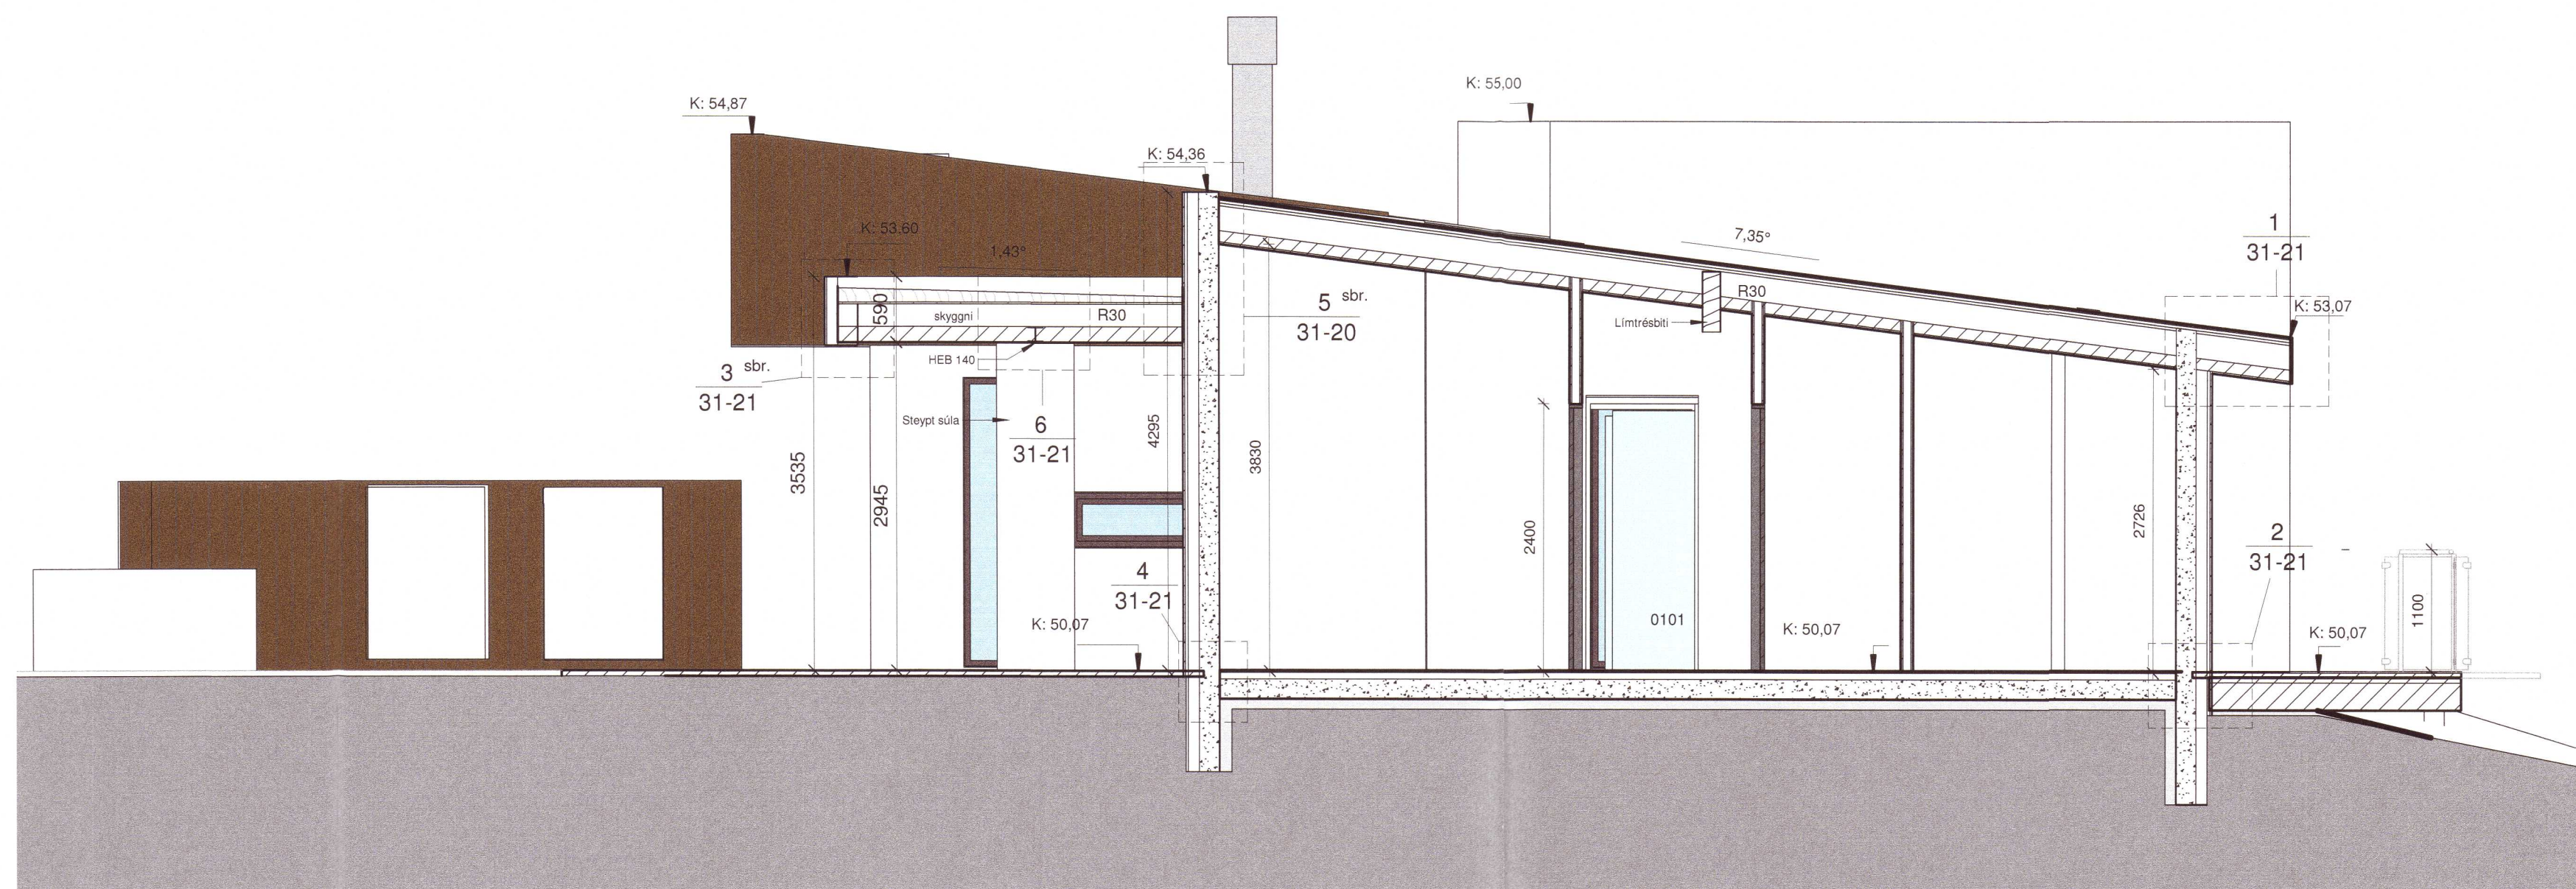

2 Snið D
1 : 50

ATELIER ARKITEKTA slf.
 Björn Skaptason arkitekt hlí
 Flakaból 31 sími 5986980
 kt.450913-0650 gsm 6968977
 netfang bjorn@atelier.is

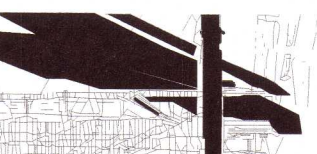

Séruppdrættir
 Skógarberg
 Bergstaðir Biskupstungur
 Snið C & D
 20201508

Hönnun:	Atelier	Stj:	BS
Yfirarið:	BS	Teiknað:	BS/Kb/RL/SG
Mvk:	As indicated	Dgs:	06/01/20
V.nr:	20-011	Blað:	20-61
Sþykkt:	<i>Björn Skaptason</i>	Björn Skaptason	kl. 270561-2259
Dgs:		Br:	
Dgs:		Br:	
Dgs:		Br:	

Öll mál staðfærast áður en framkvæmdir hefjast, ósamræmi í teikningum tilkynnist arkitekt strax, öll vafaatriði skal bera undir arkitekt.