


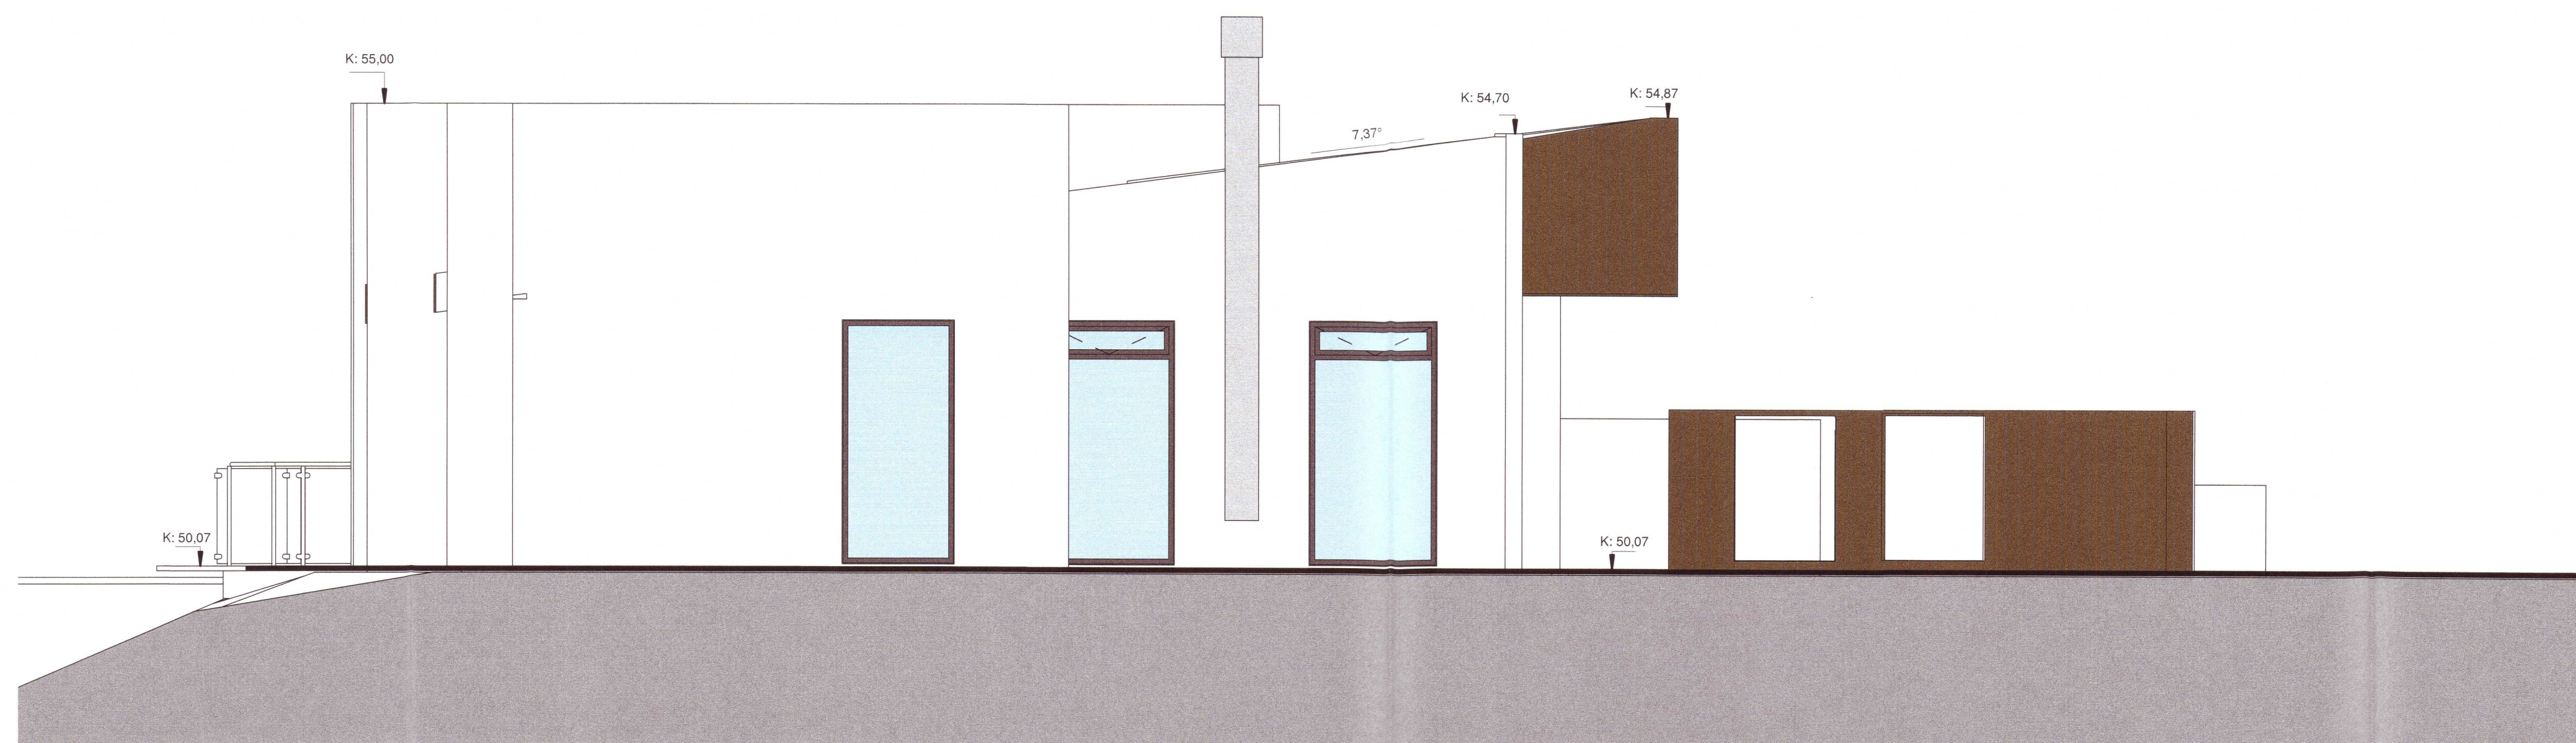


**1 Útlit austur 1/50**  
1 : 50



**2 Útlit norður 1/50**  
1 : 50

ATELIER ARKITEKTA sfl.  
 Björn Skaptason arkitekt hf.  
 Fiskilaug 31 sími 5886890  
 KÍ 450913-0650 gsm 6968977  
 netfang byorn@atelier.is

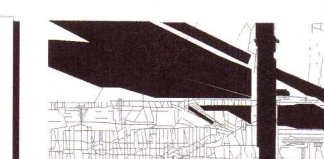

Séruppdrættir  
 Skógarberg  
 Bergstaðir Biskupstungur  
 Útlit Austur / Norður  
 20201510

|            |              |          |             |
|------------|--------------|----------|-------------|
| Hönnun:    | Atelier      | Stj:     | BS          |
| Yfirfarið: | BS           | Teiknað: | BS/Kb/RL/SG |
| Mvk:       | As indicated | Dgs:     | 06/01/20    |
| V.nr:      | 20-011       | Blað:    | 20-81       |

S.pykkt: Björn Skaptason  
 kt. 270561-2259

|      |     |
|------|-----|
| Dgs: | Br: |
| Dgs: | Br: |
| Dgs: | Br: |

Öll mál staðfærast áður en framkvæmdir hefjast, ósamræmi í teikningum tilkynnist arkitekt strax, öll vafaatriði skal bera undir arkitekt.