



BYGGINGARFULLTRUI
 Semp. 14. 85
 BSK UPSYUNGNAHRE P. 13


Steingrímur Sigurjónsson

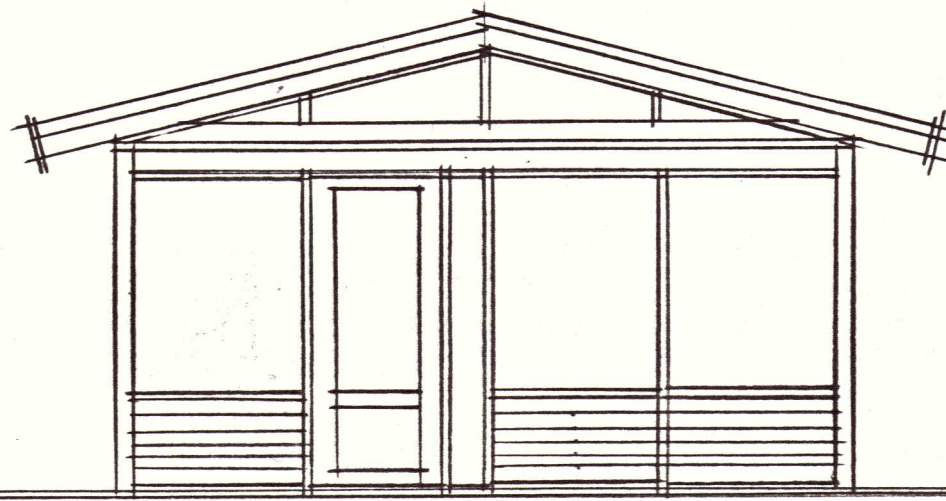


SÚÐUR

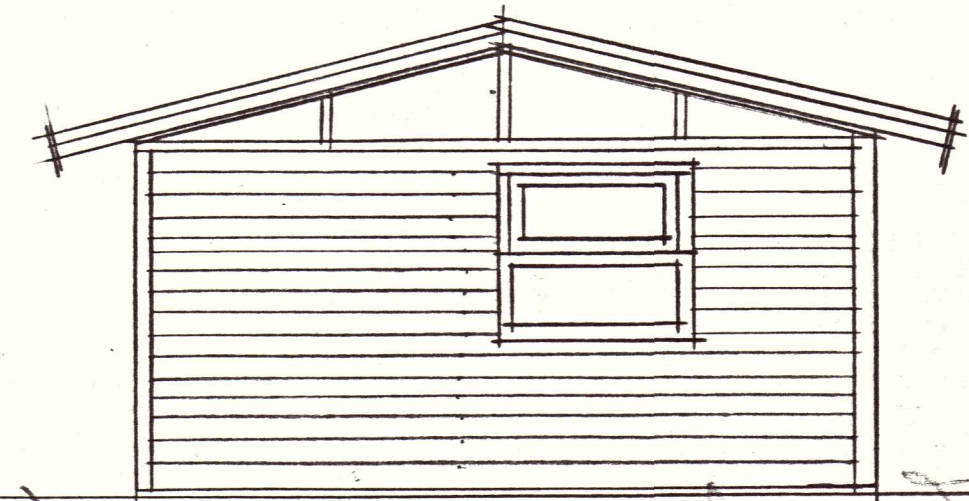

NORÐUR

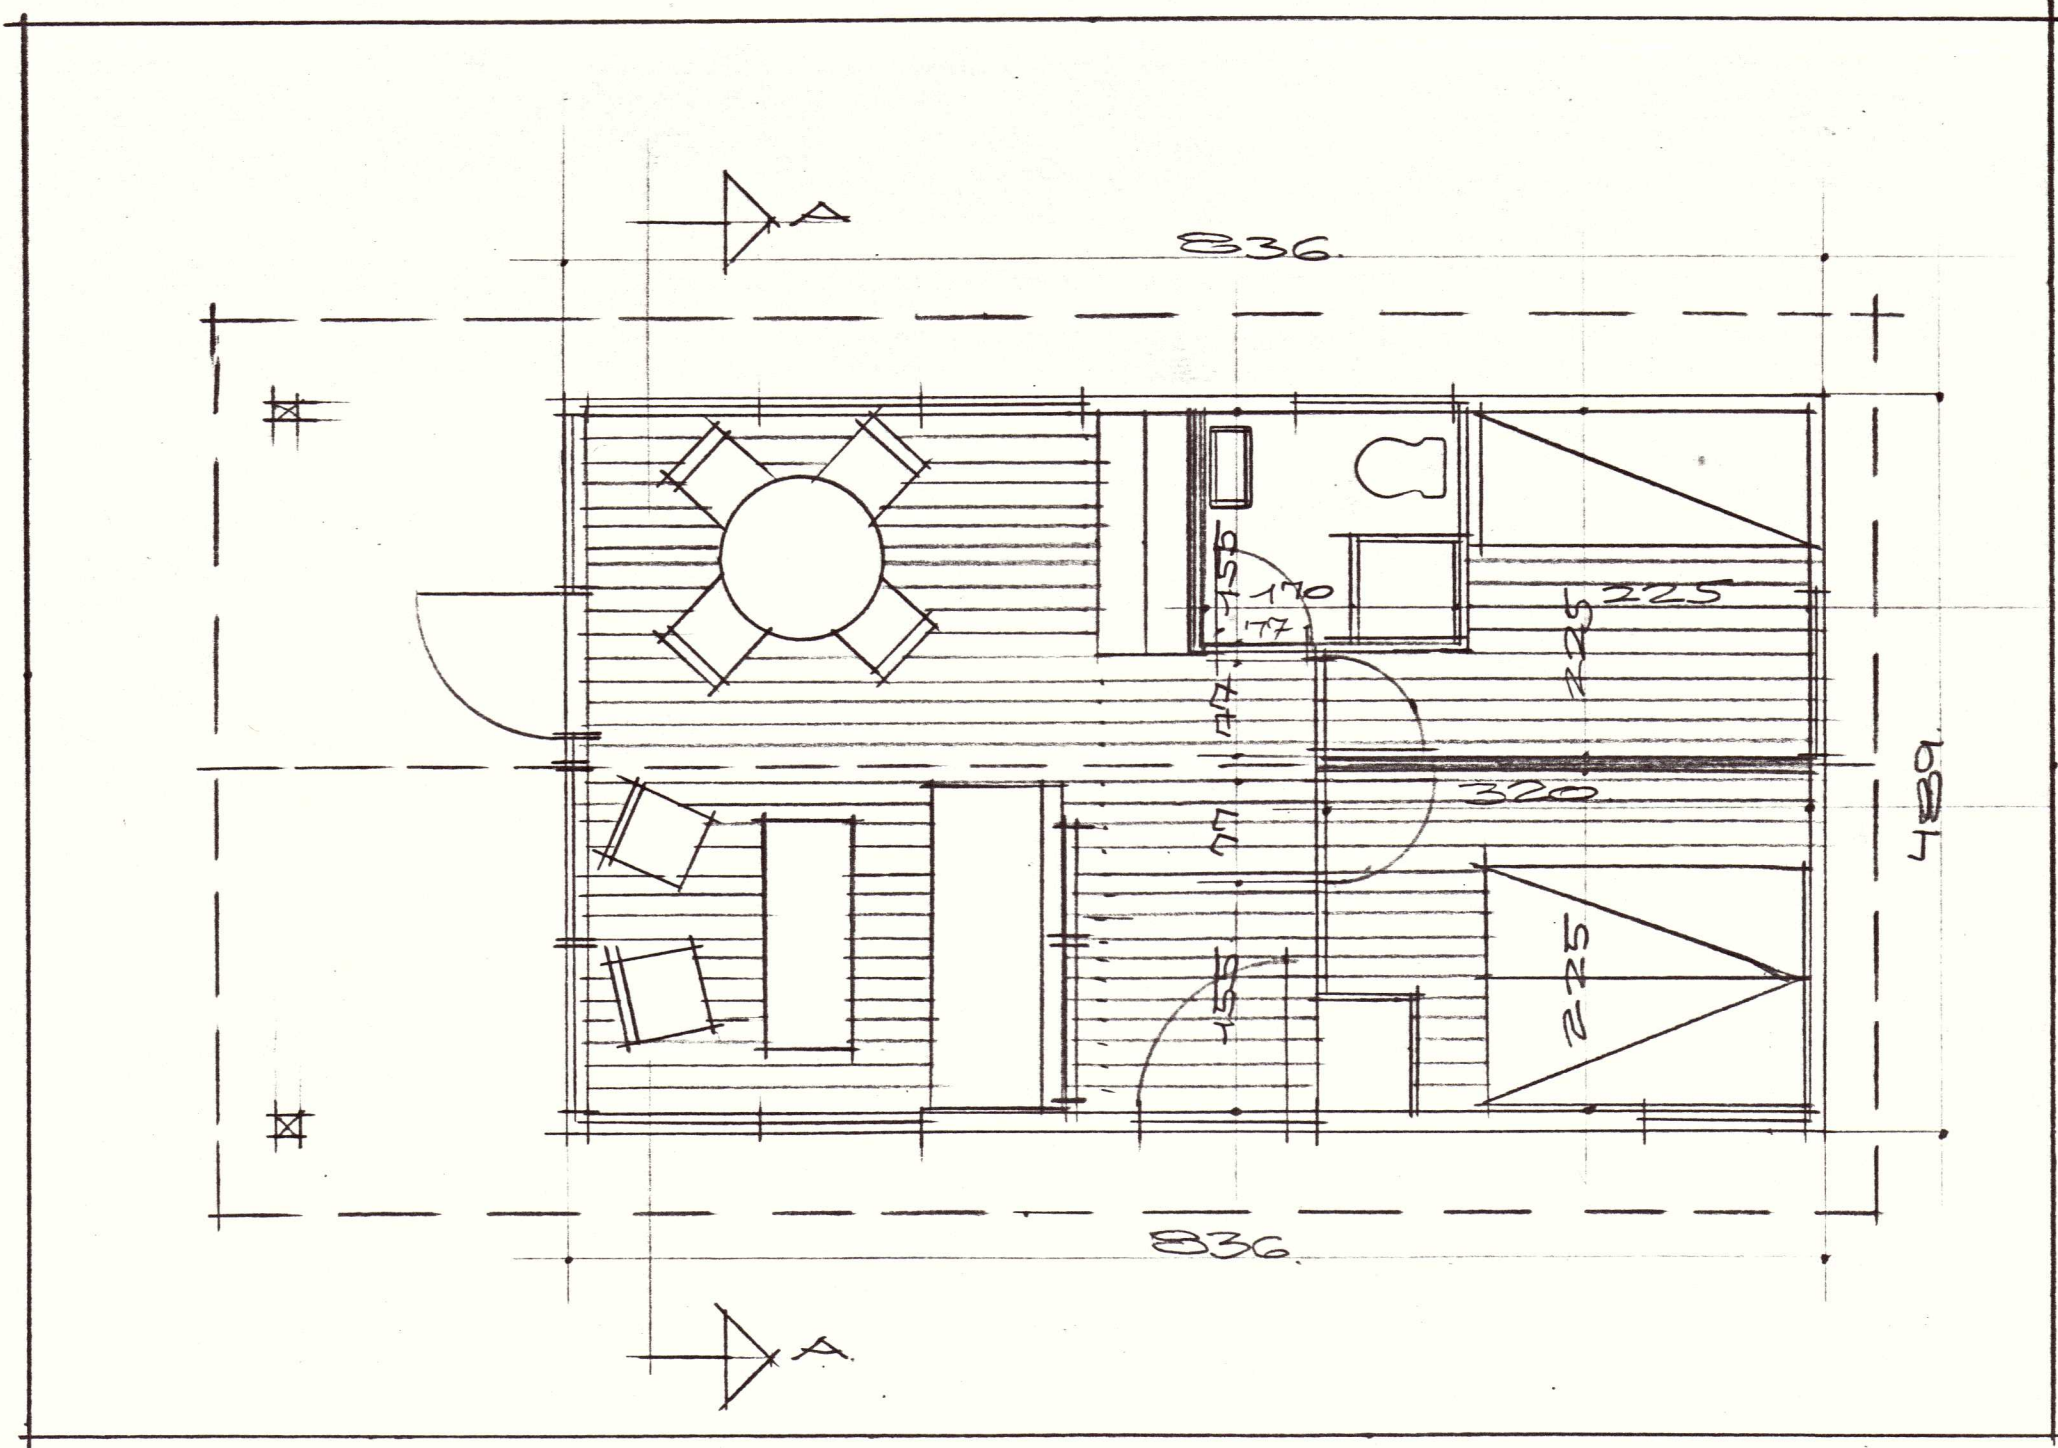

PLAN 1:50

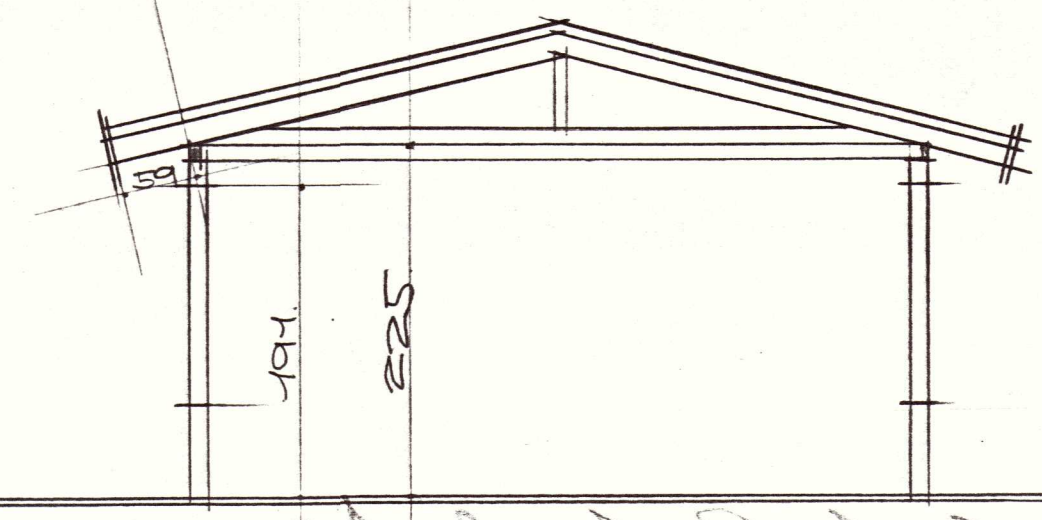

SKURÐUR A-A

20201750

<p>Vinnustofan Háshönnun Geitland 4 108 Reykjavík Sími 84749</p>	TEKNI	SS	DAGS	MARS 89
	REIKN	SS	VERK	
	VERKFR	SS	BLAD	
	MKV	1:50		
	PLAN ÚTLIT SKURÐUR STEINGRÍMUR SIGURJÓNSSON byggingar. FBI			