

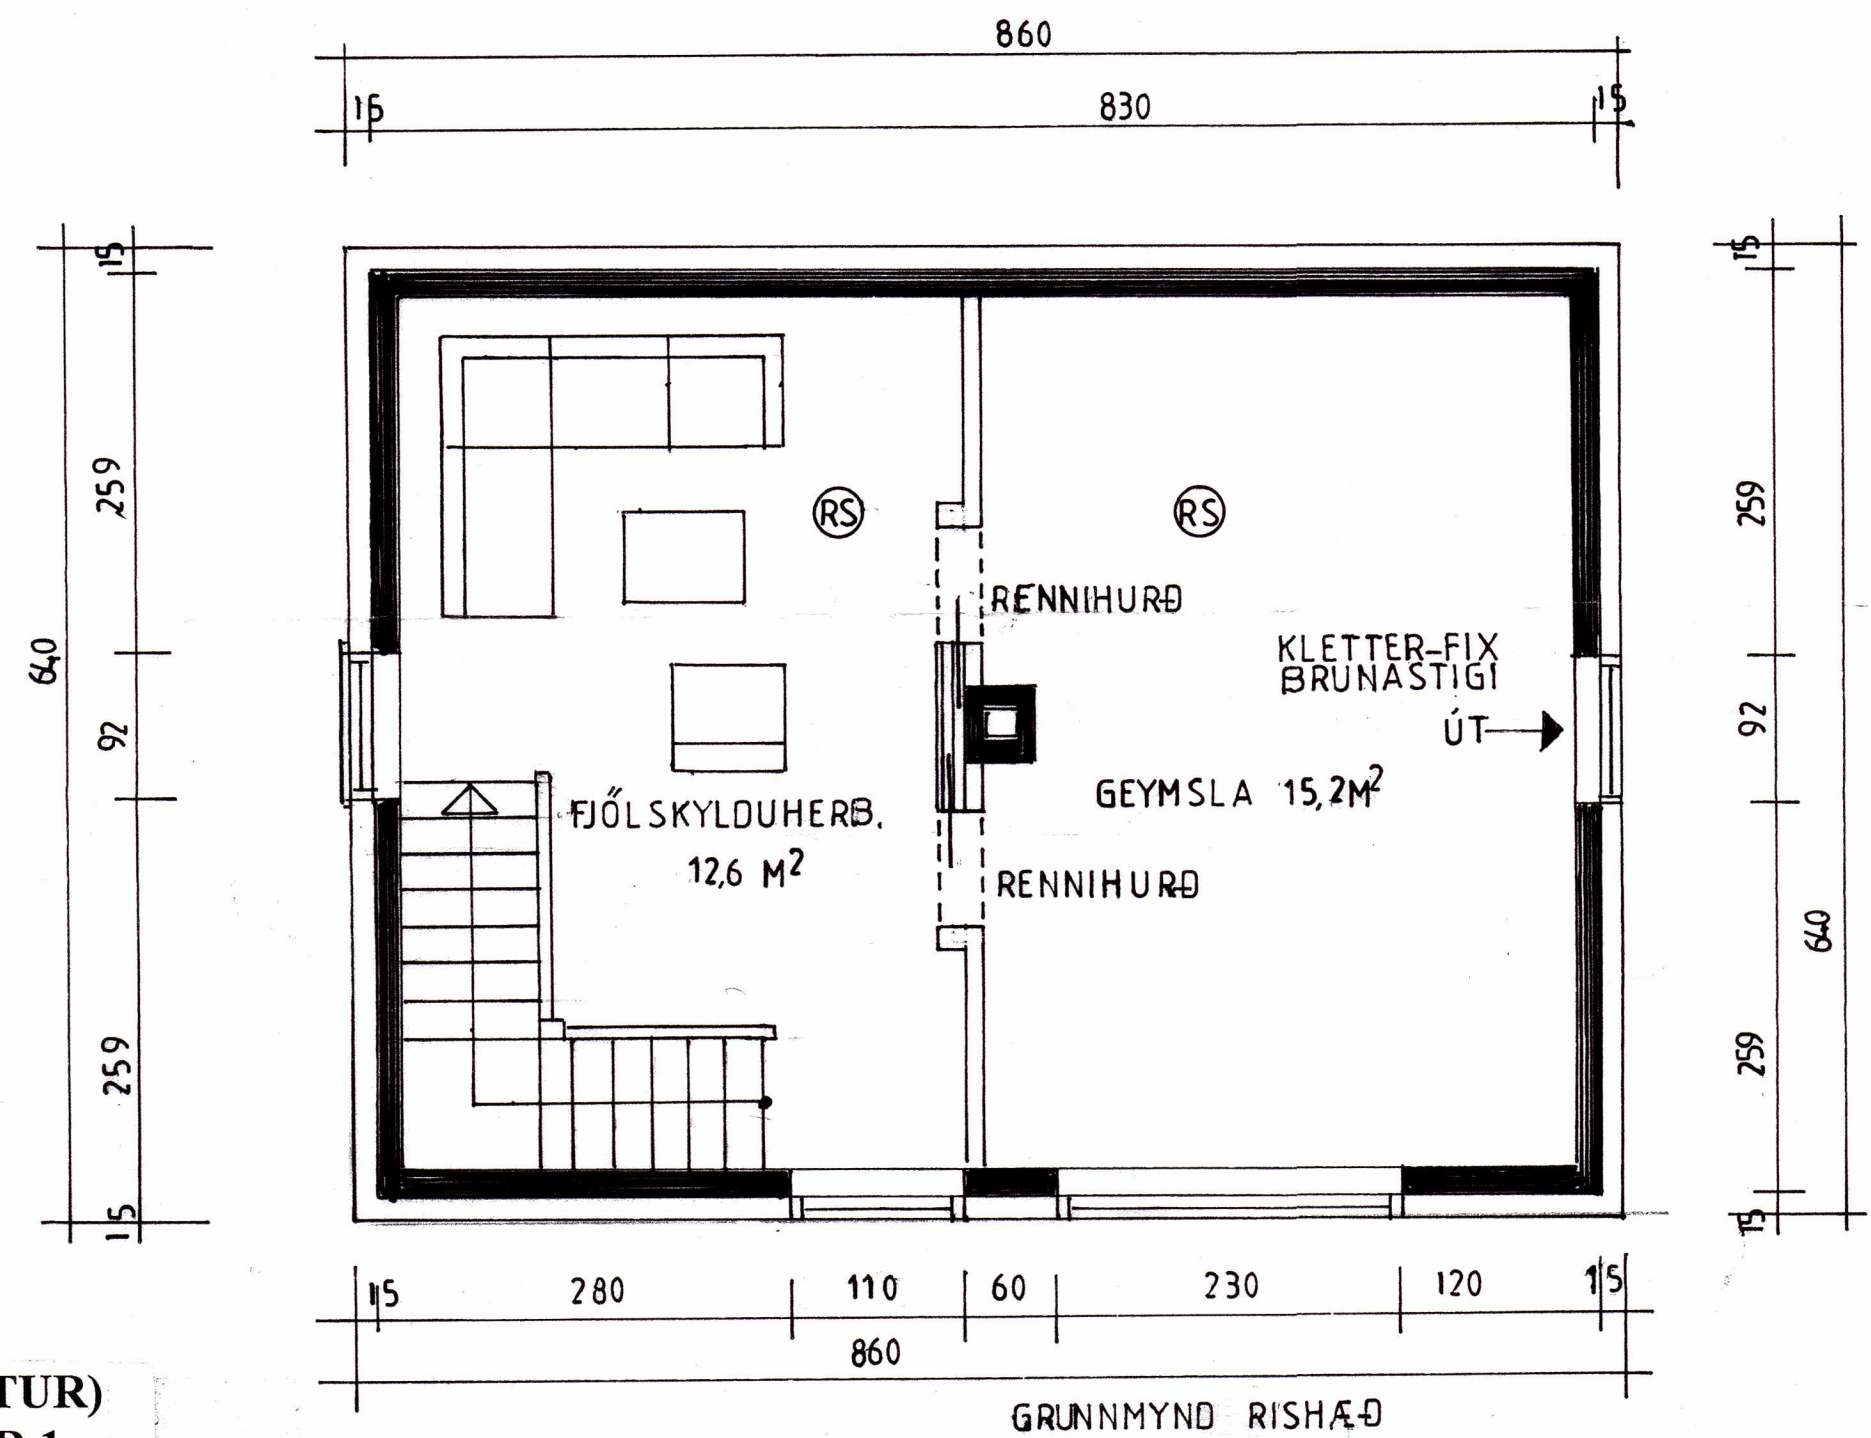


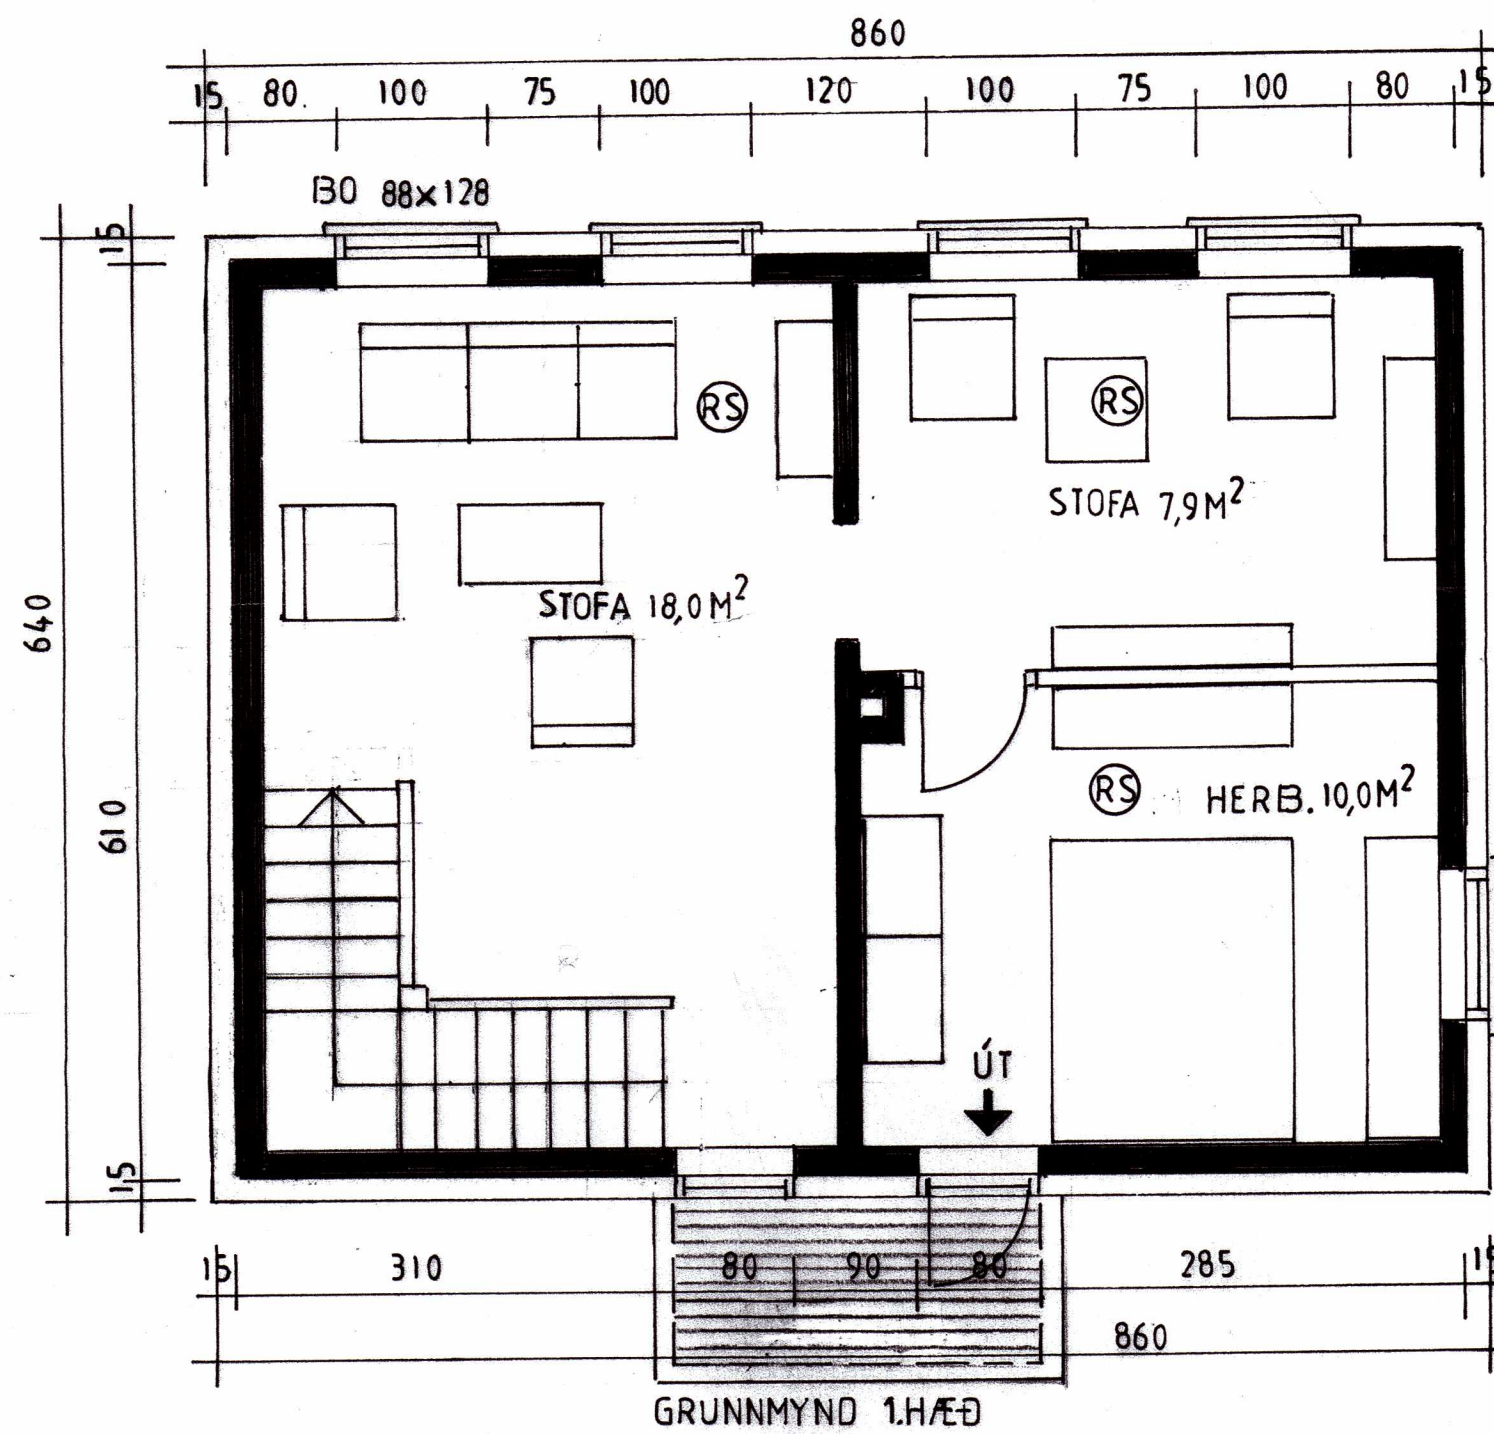

Samp. 17.02.2010

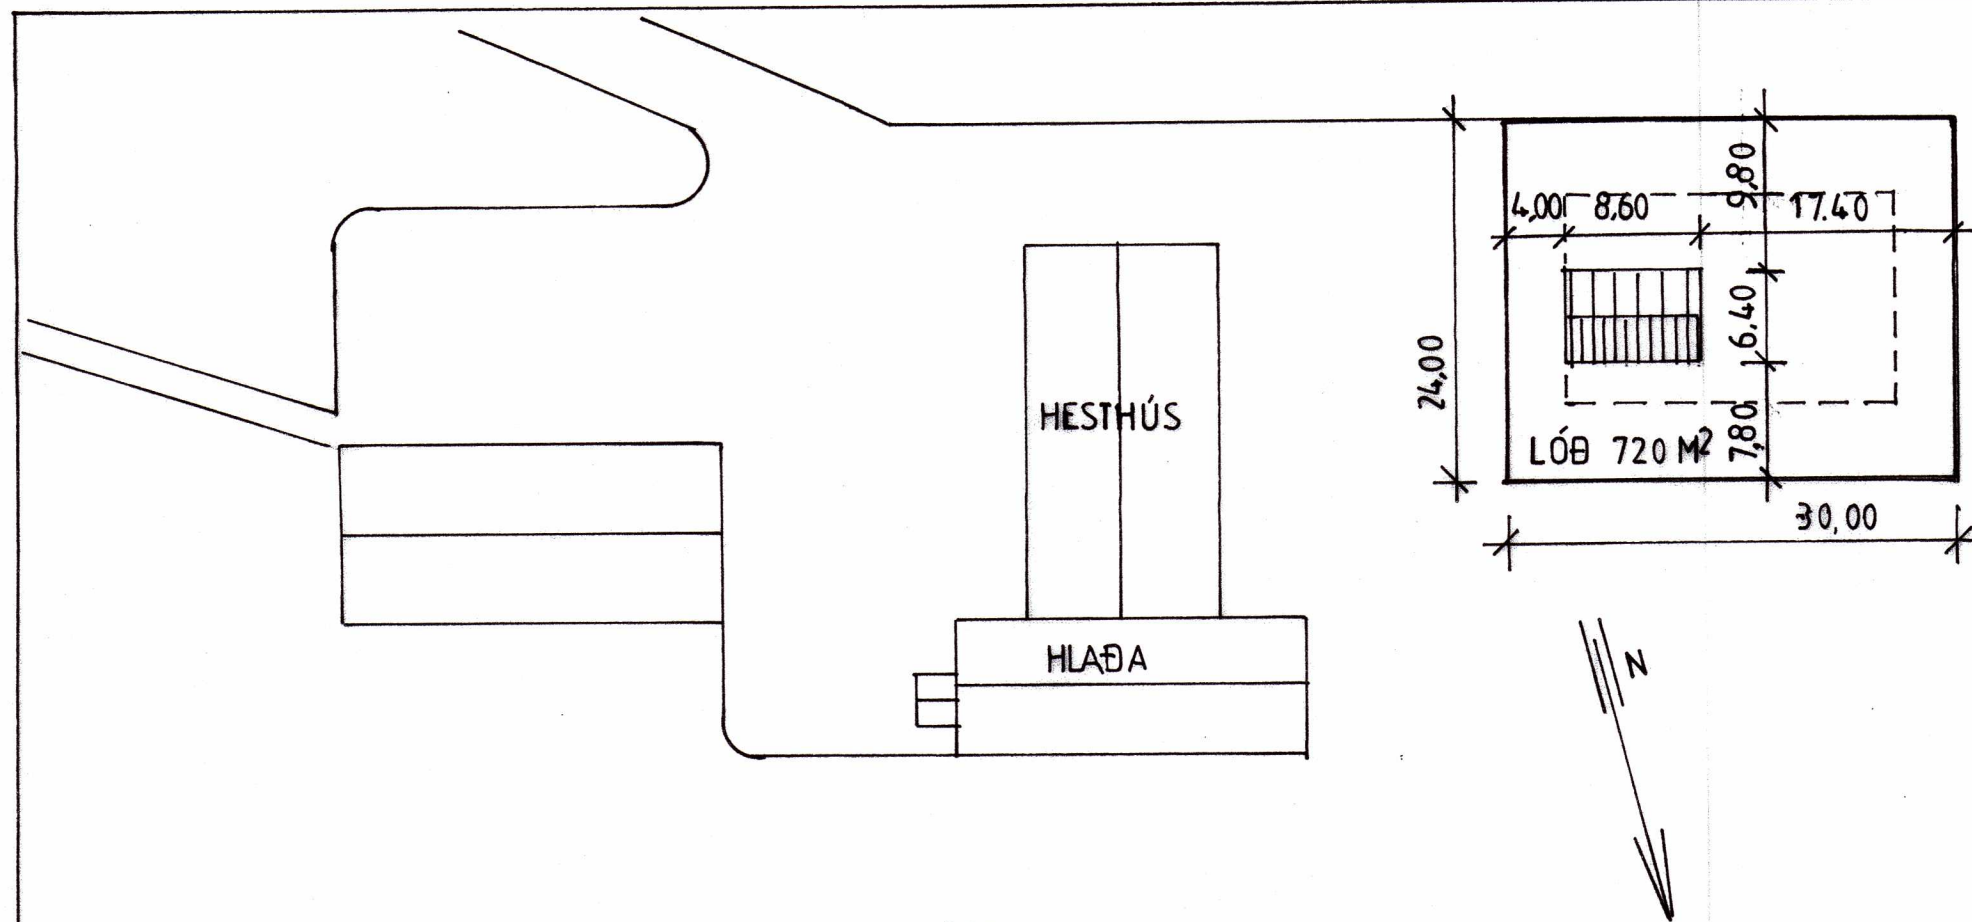

**ÍBÚÐARHÚS (ENDURBÆTUR)
BRJÁNSSTÖÐUM, LÓÐ NR 1,
SKEIÐA- OG GNÚPVERJAHR.**

**GRUNNMYND 1.HÆÐ,
GRUNNMYND RISHÆÐ**

MKV. 1:50

AFSTÖÐUMYND MKV. 1:500
2010-01-11 BR 2010-09-02 JP/SS

Jóhannes Pétursson 010448-3959 S-567-5107
Sigurður Sigurðsson 021146-2349 S-566-6613 695-3002
johp@simnet.is Br. 01.07.20 JP/SS

[Handwritten signature]

20201820

[Handwritten signature]

ABS teiknistofa 566-6613, 567-5107. Nr. 2