



Umhverfis- og tæknisvið Uppsveita
Yfirfarið
 18 AUG 2020
S.K. 84
 Byggingarfulltrúi

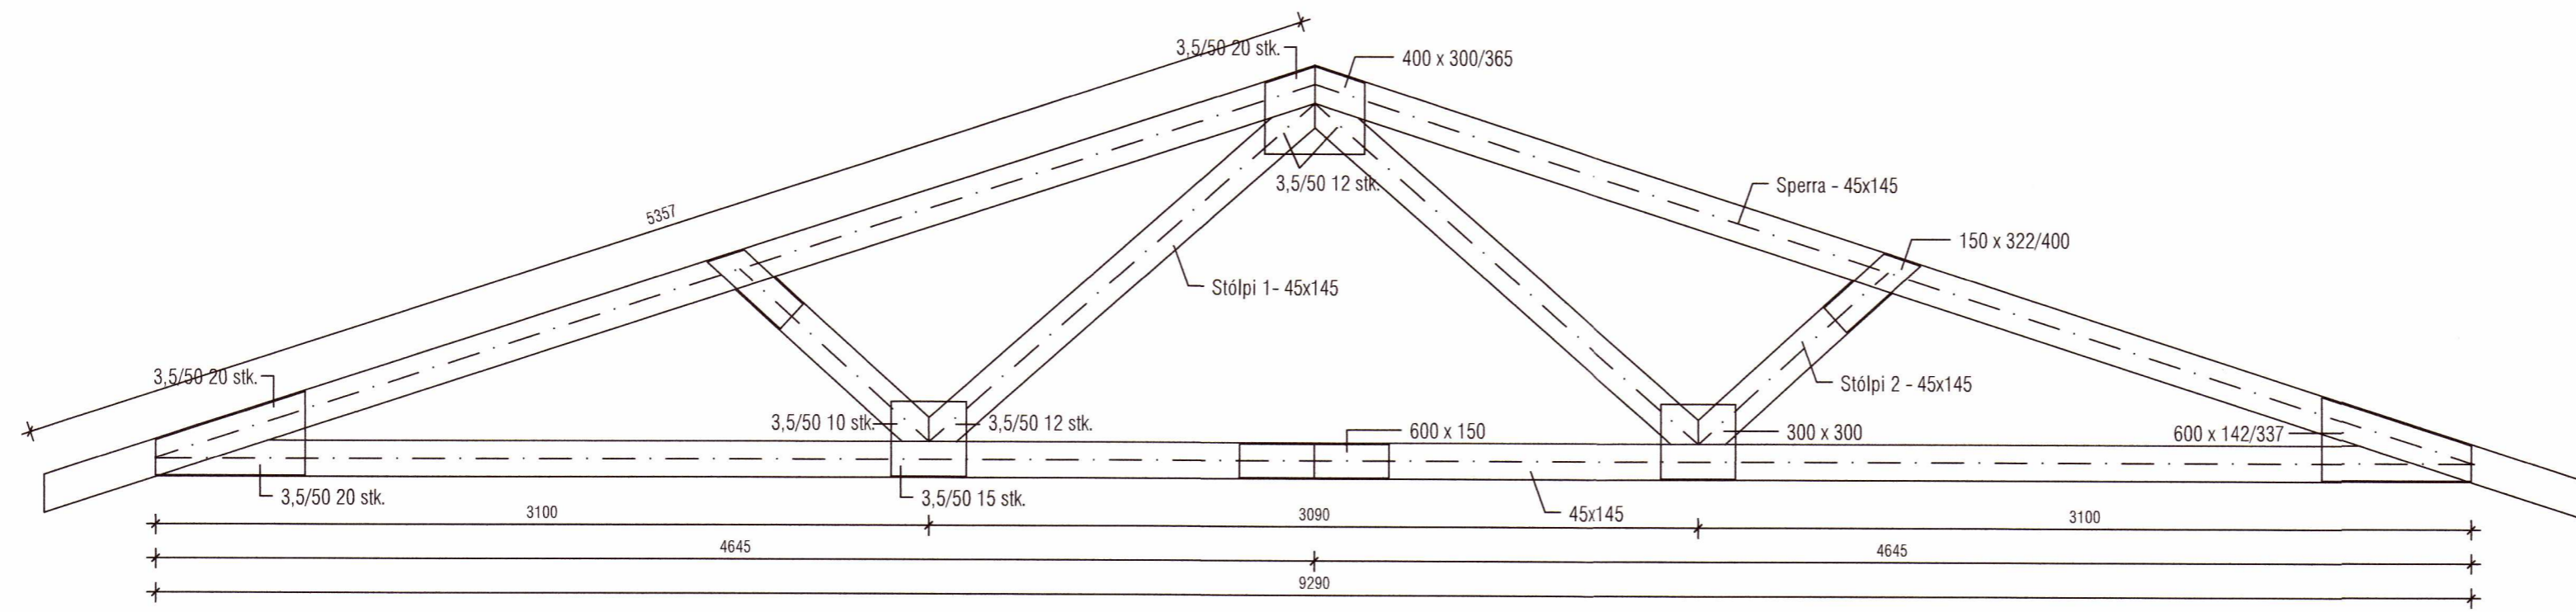


Kraftsperra S1 - 18 stk.

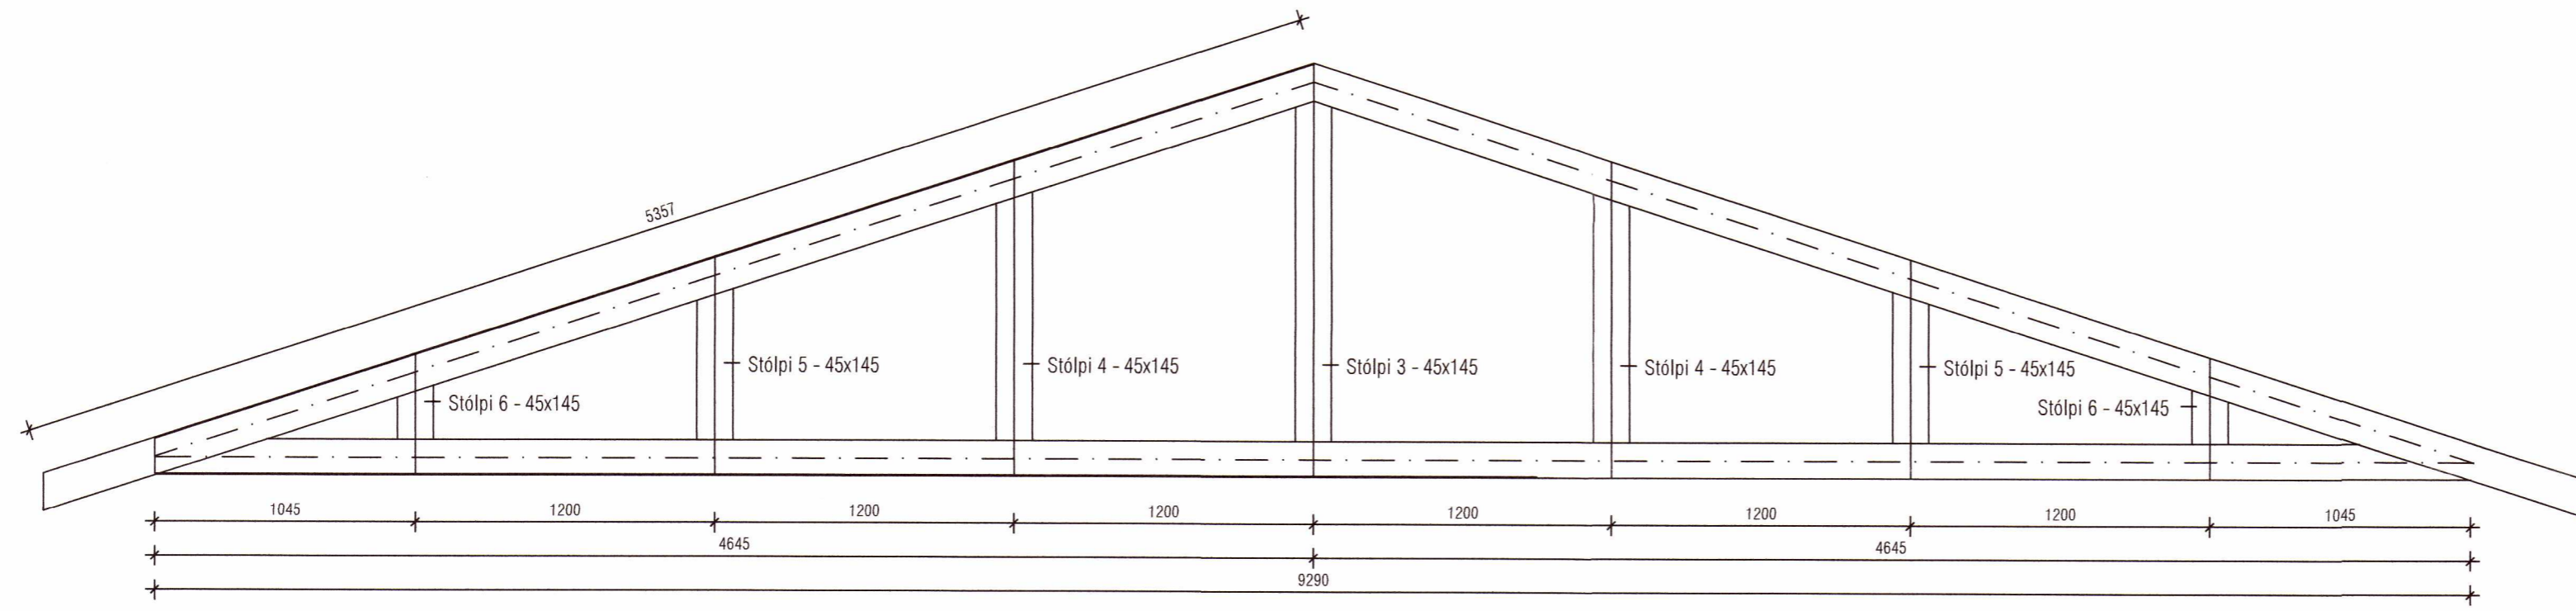


Kraftsperra S2 - 1 stk.


Sperra kraftsperra - 38 stk.

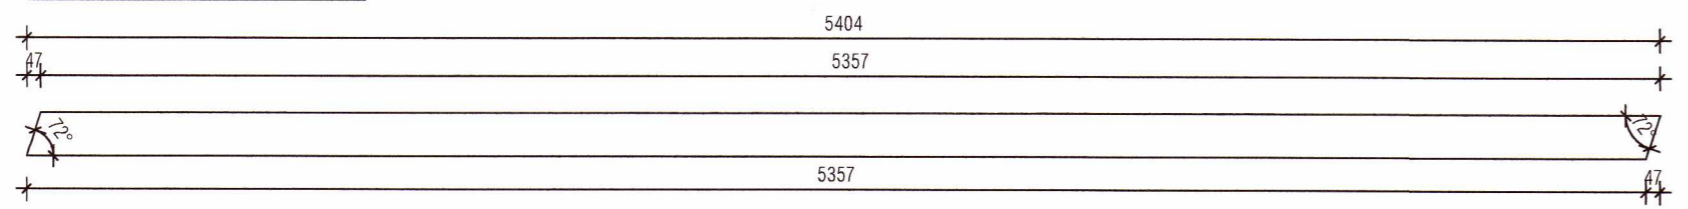


Togband - 38 stk.

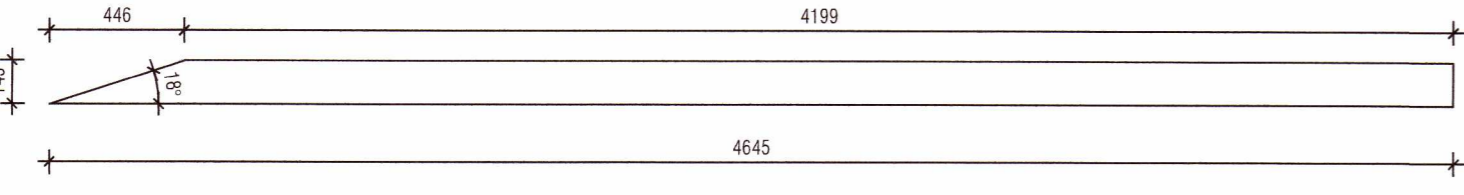


Stólpi 1 - 36 stk.

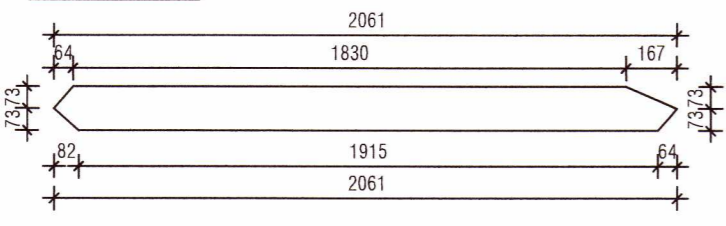


Stólpi 2 - 36 stk.

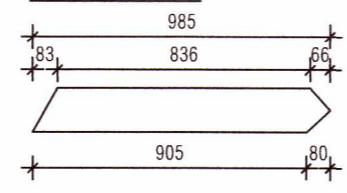


Stólpi 3 - 45x145

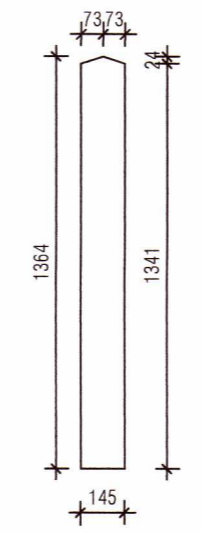


Stólpi 4 - 45x145

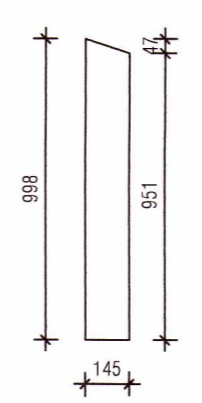


Stólpi 5 - 45x145

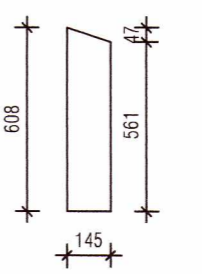

Stólpi 6 - 45x145

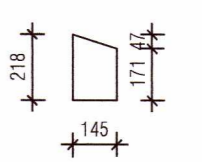

Sperrur 45x220

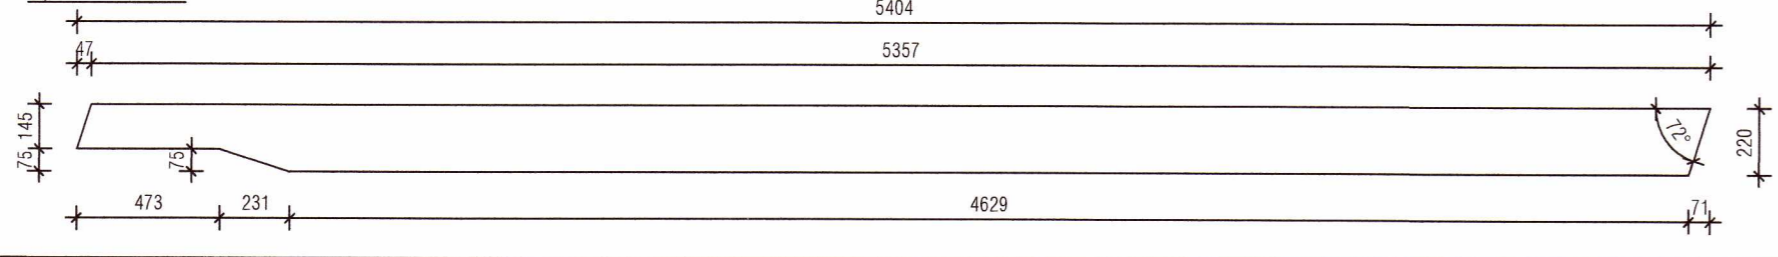

20201843

Helgi Kjartansson Byggingartæknifræðingur Vesturbrún 13 - 845 Flúðir kt. 030270-5419 - s: 617-5377 netf: helgikjartansson@gmail.com				Verkefni: Miðalskot 2 Bláskógabyggð Einbýlishús og bílskúr Kraftsperrur - smíðateikning Sperrur - sniðteikning
Dags. 01.04.2020	Tekn. Nr. B-07	Mkv. 1:25	Skrá .dwg	Aðalhönnuður
Breyting	dags	eðli breytingar		Samþykkt
				<i>Helgi Kjartansson</i>