




Umhverfis- og tæknisvið Uppsveita
Yfirfarið
 - 7 SEP 2020
S.H. S.H.
 f.a. Byggingarfulltrúi

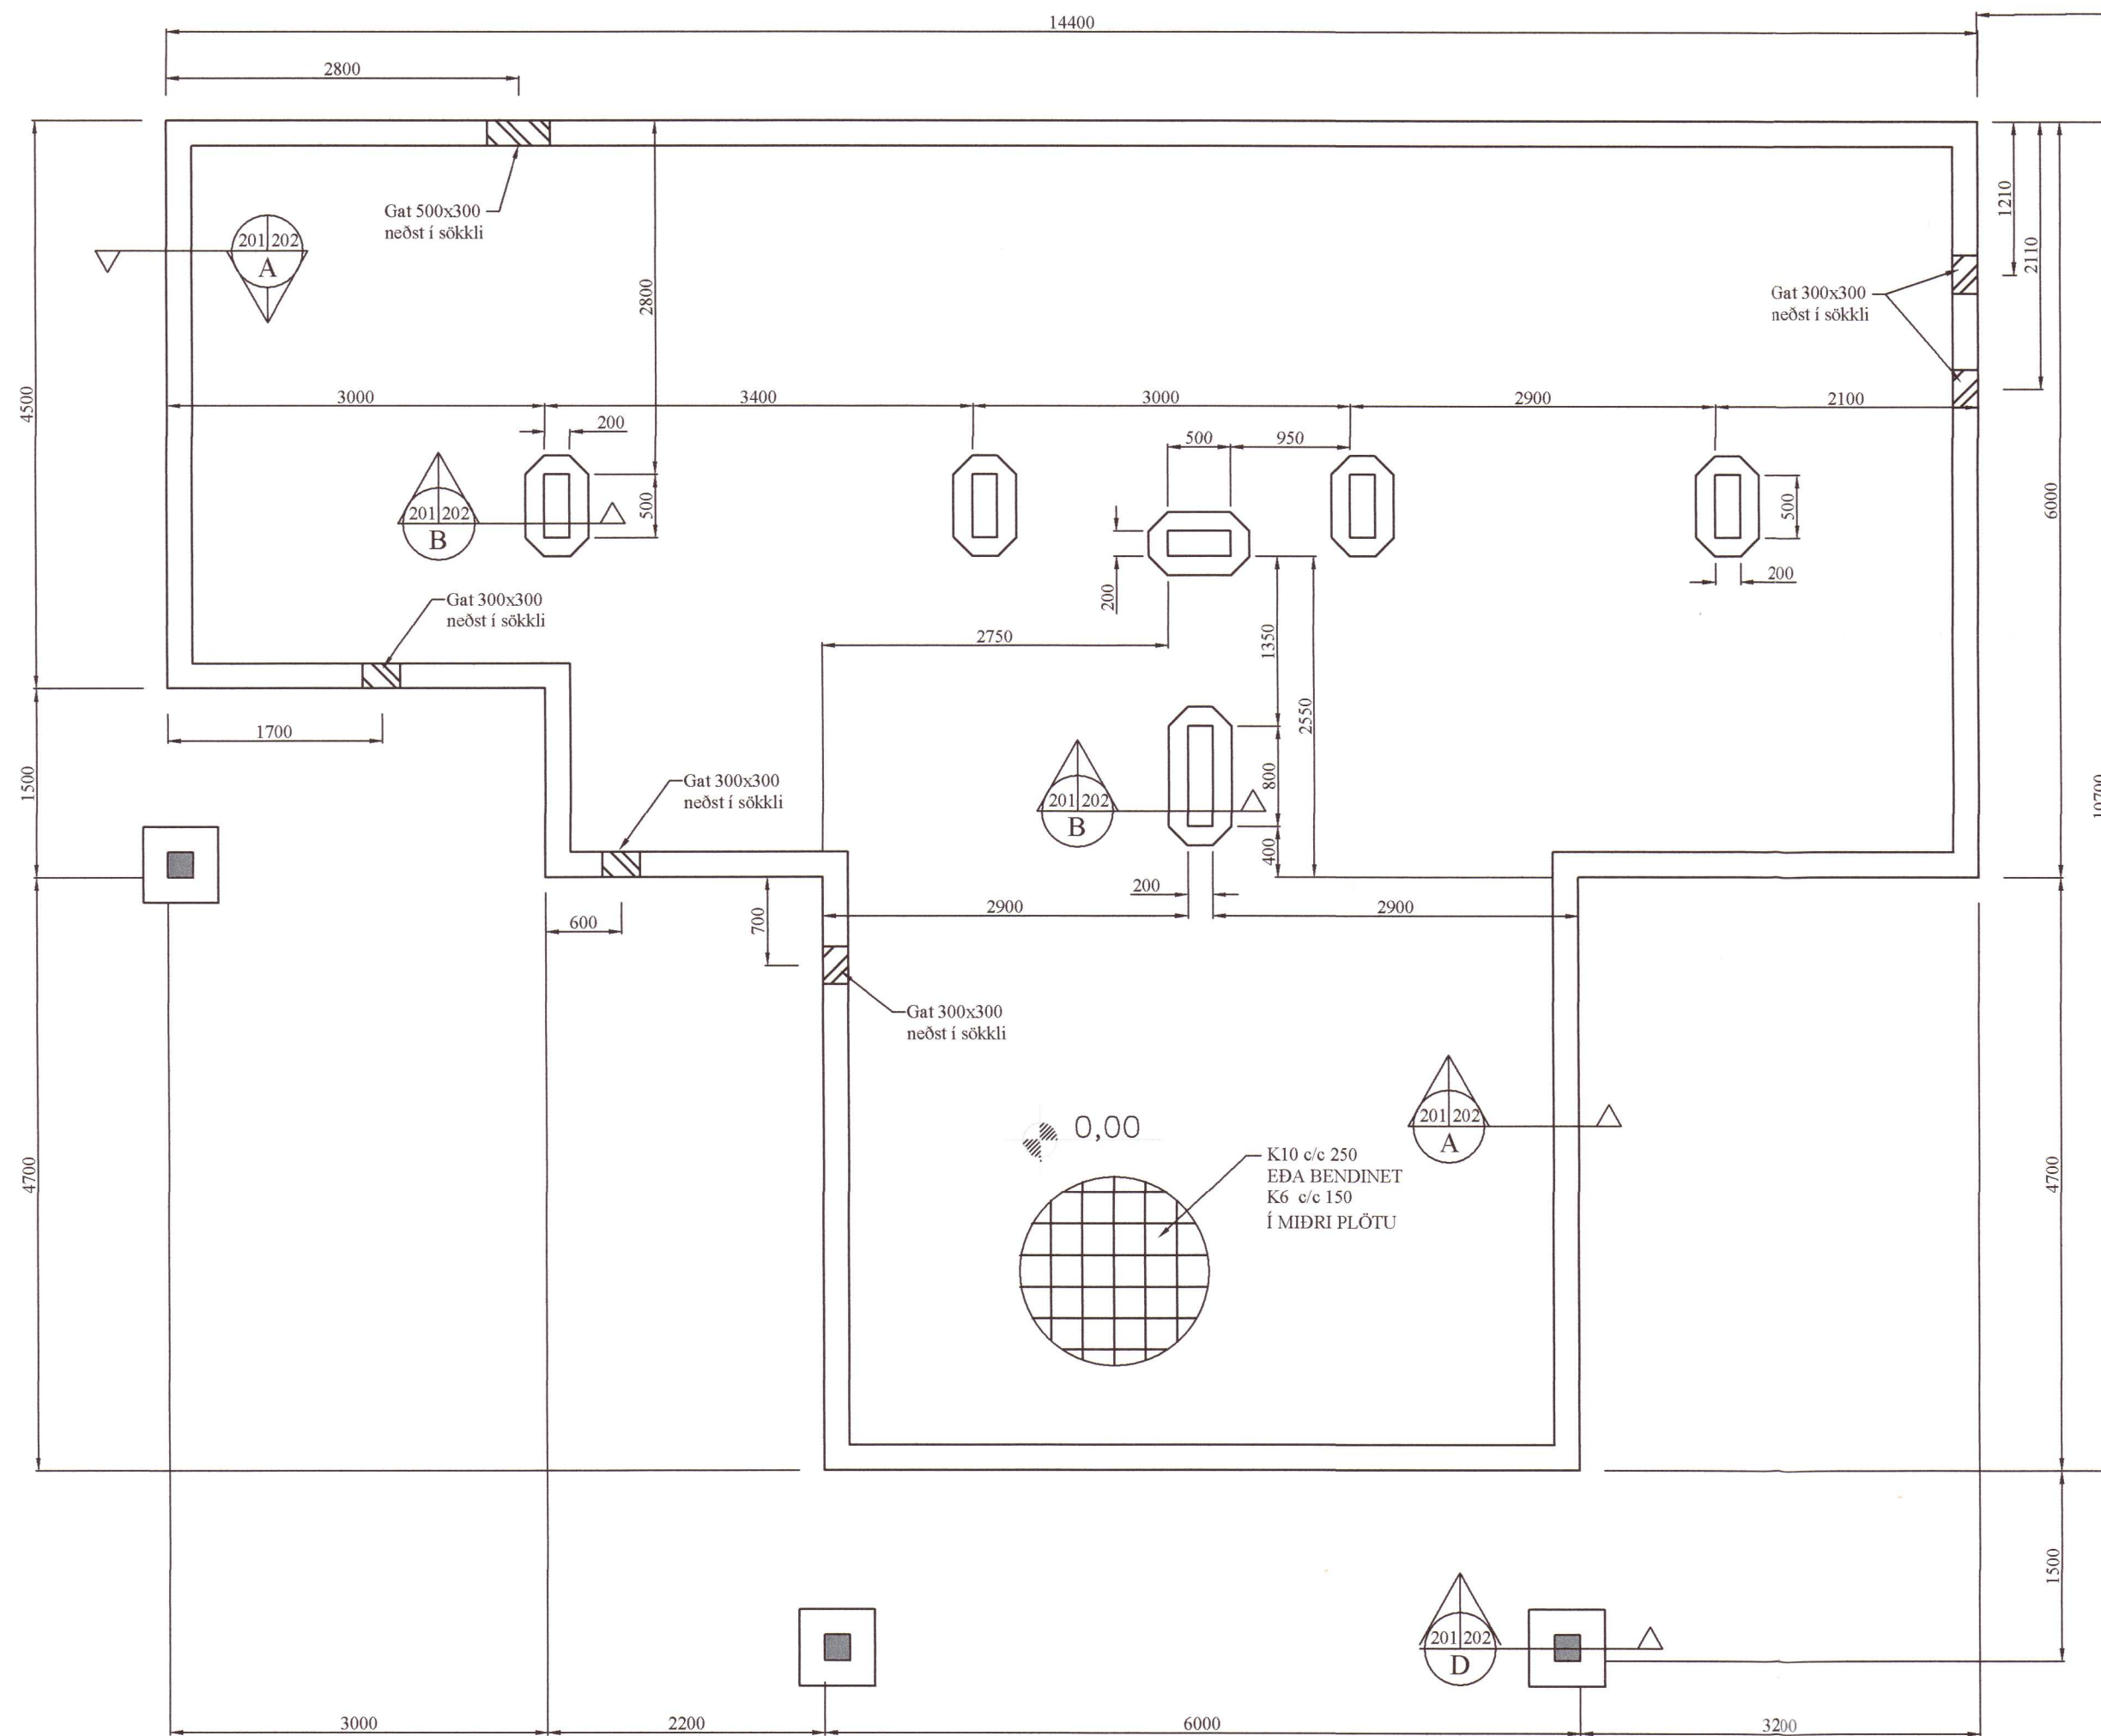

GRUNNMYND SÖKKULS
 Mkv. 1:50

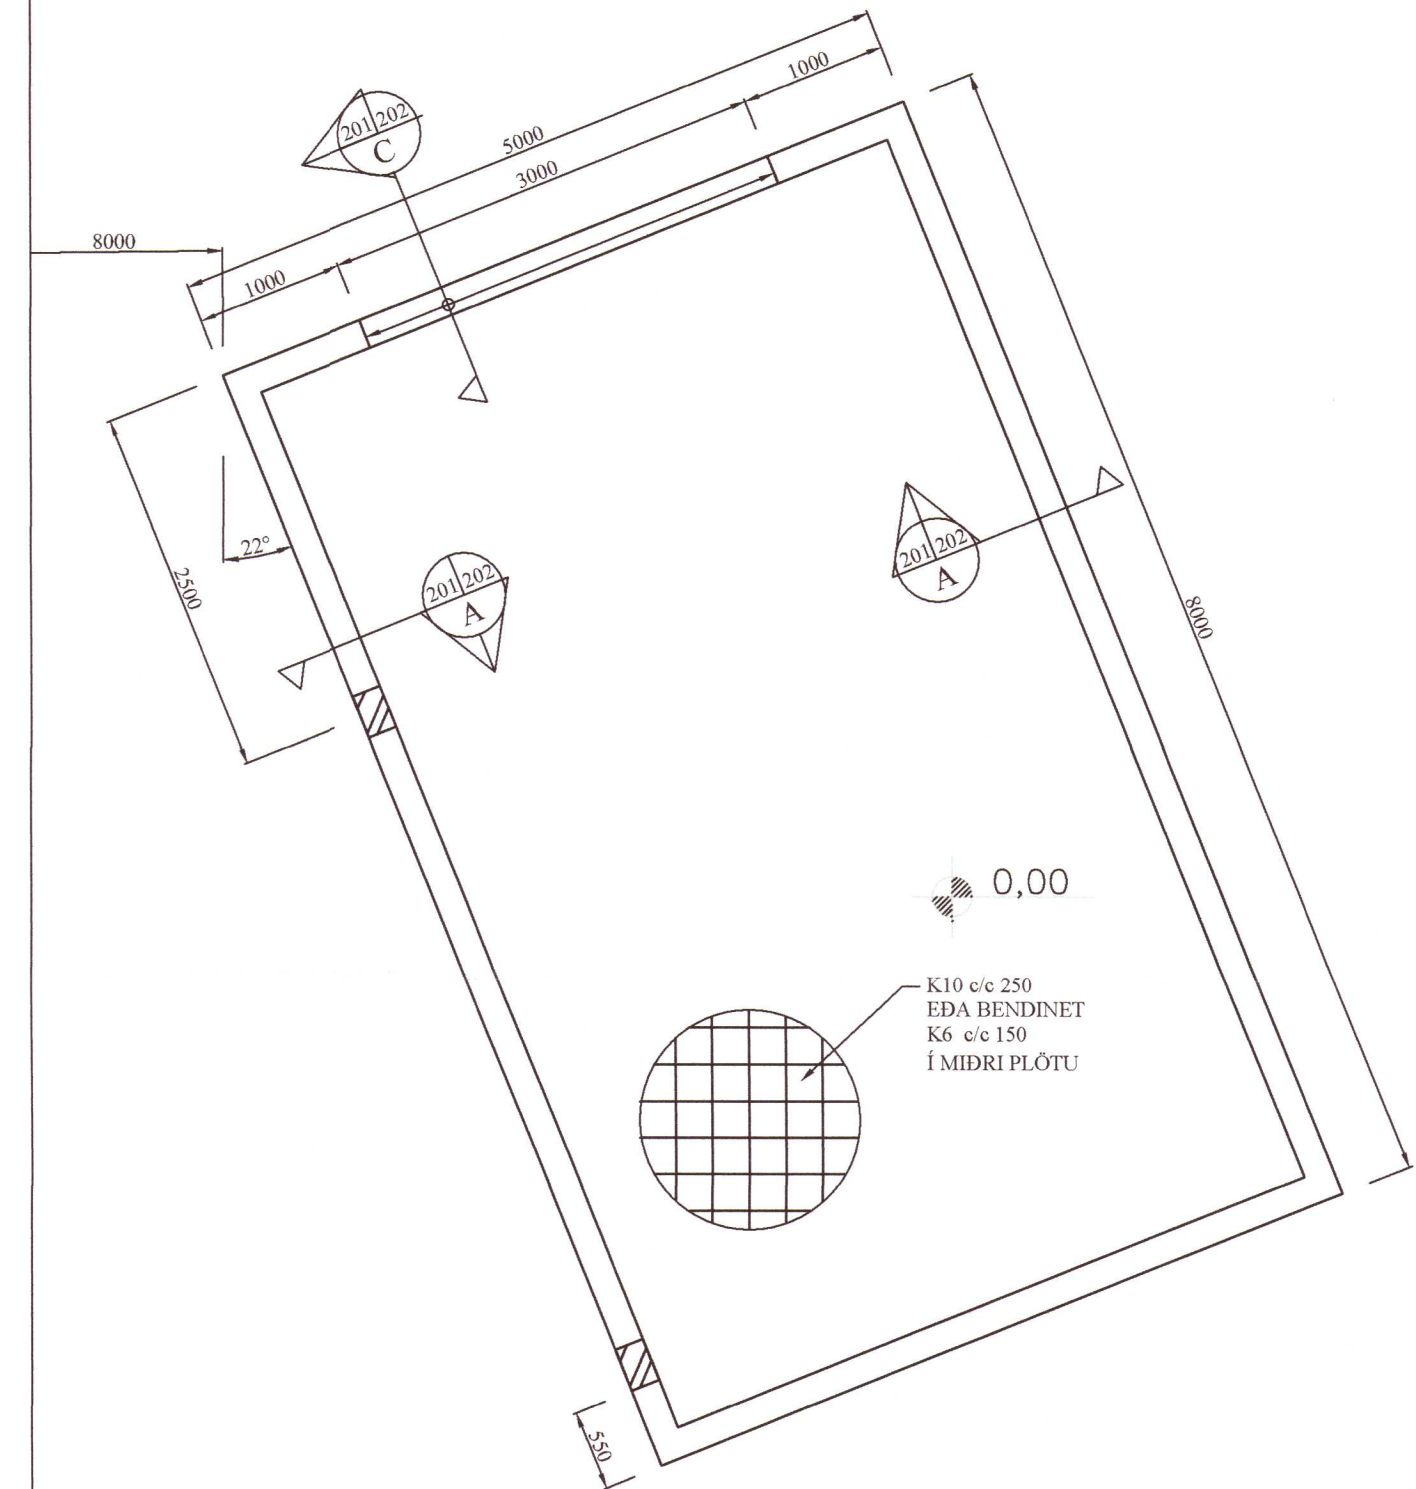

BR	DAGS	BREYTING

 HJARDARHOLT 11 800 SELFOSSÍ Sími: 783 4180 Hönnun: netfang: kjartangardars@gmail.com	20201932
TEIKNISTOFAN ÖRK E-160-2005 27.05.2020	Kerhraun B135, Grímsnesi
Burðarvirki Grunnmynd af sökklum	Kvarði 1:50
HANNAÐ: KG TEIKNAD: KG DAGSETNIG: 22.06.2020 VERKNÚMER: 2020-09	SKRÁARNAFN: SAMDYKKT 130545-7649 TEIKNING NÚMER: 201