
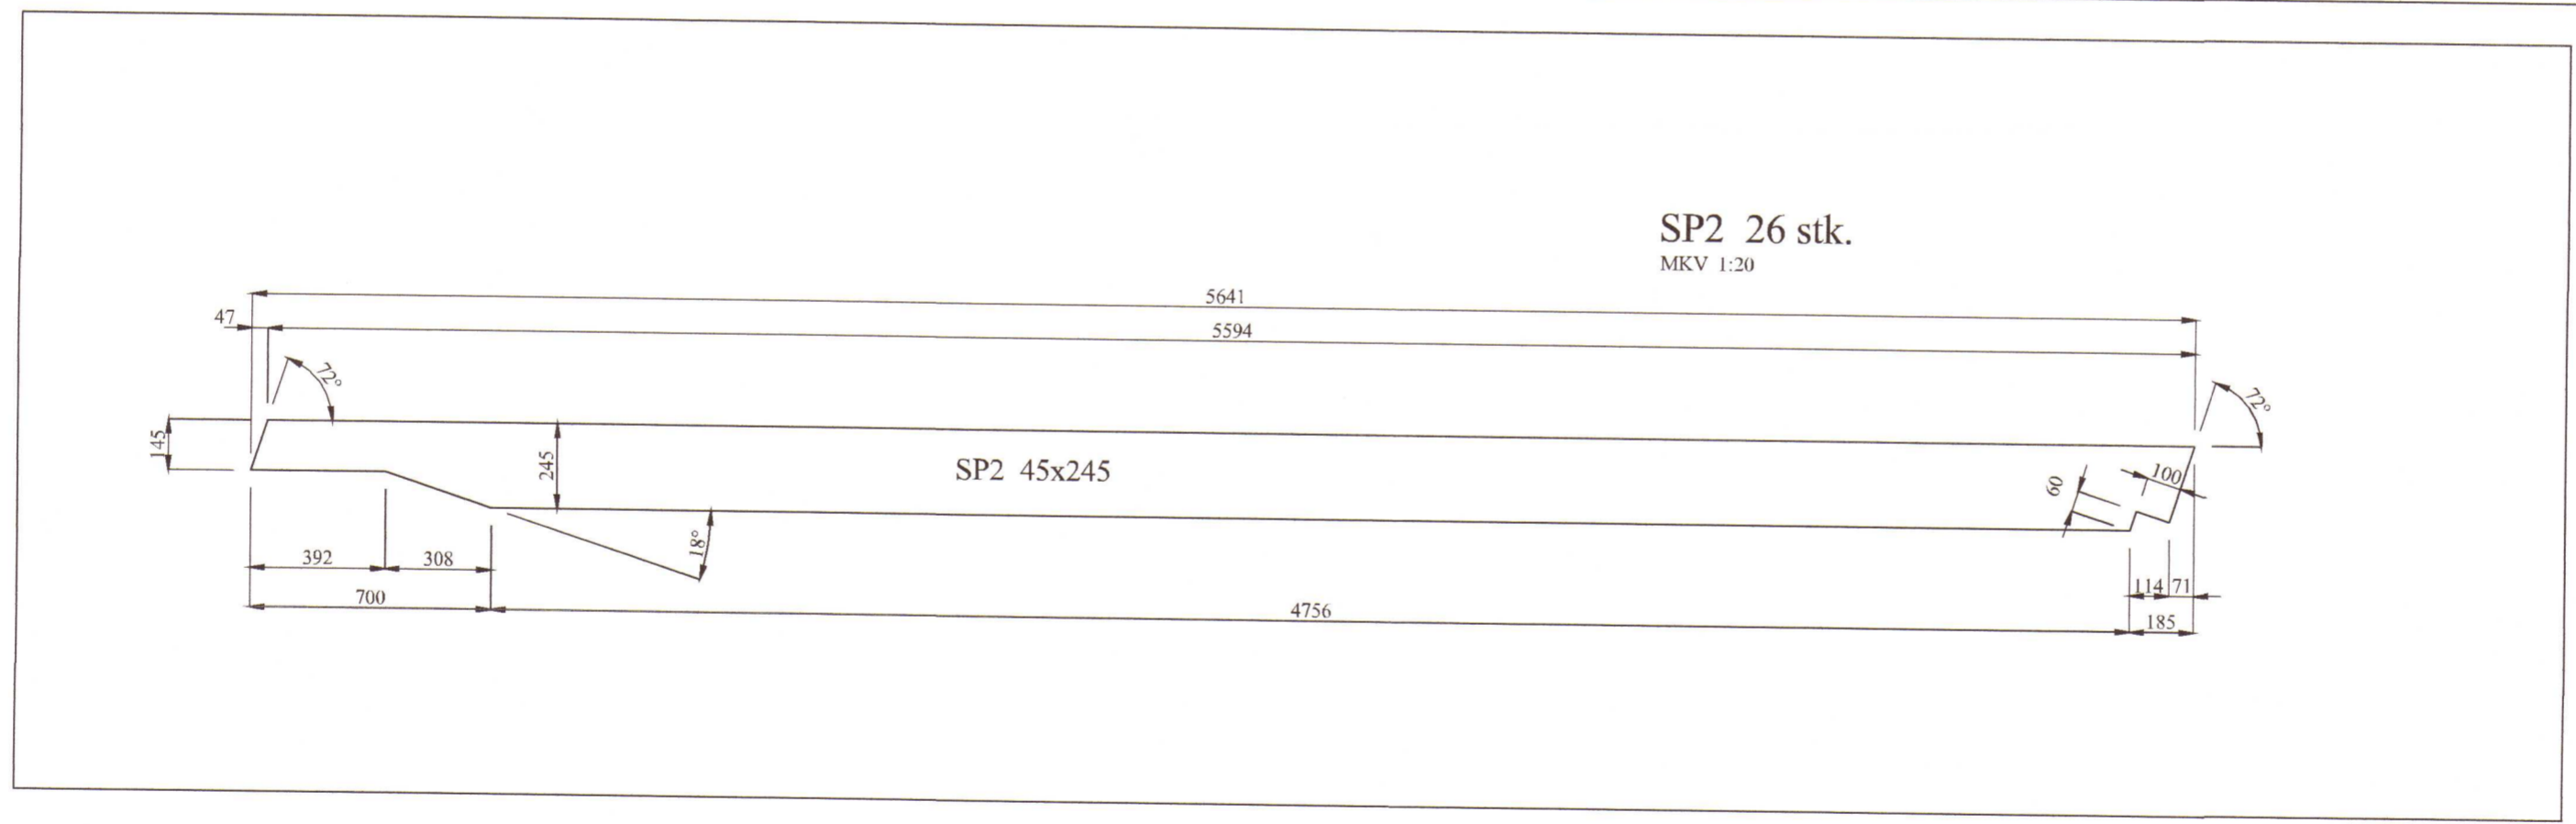
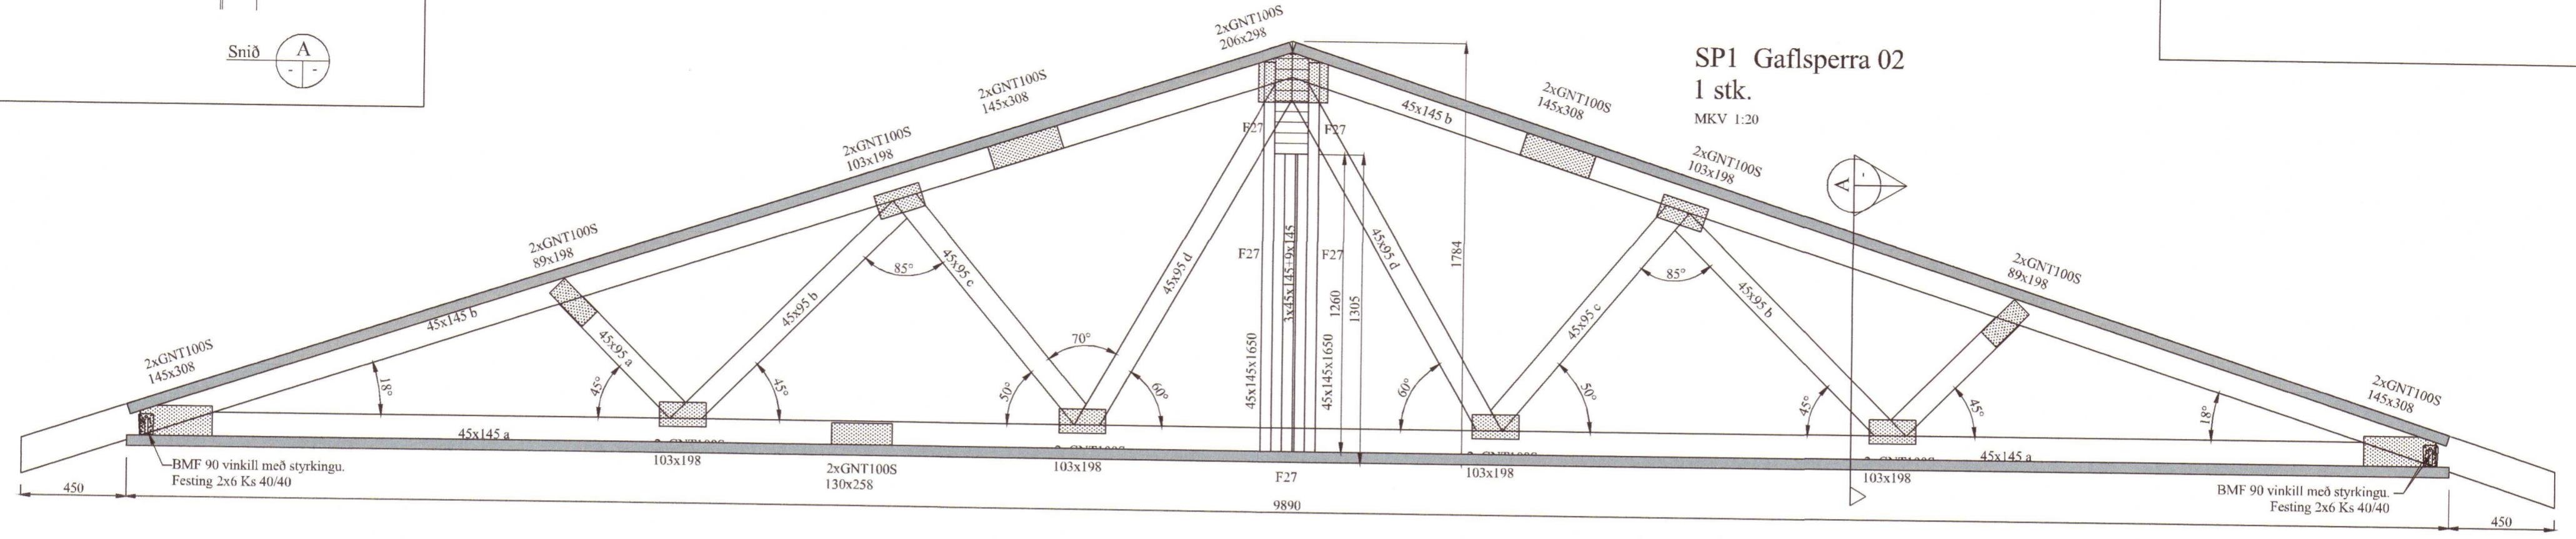


Umhverfis- og tæknisvið Uppsveita
Yfirfarið
 21 FEB 2020
Selma Skul
 Byggingarfulltrúi

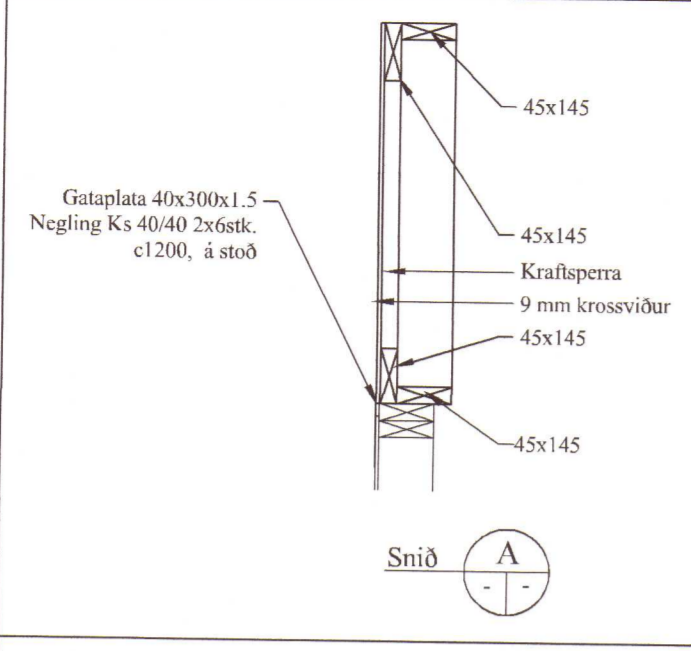

Hliðarmynd sperra
 MKV. 1:20

2020 195

BR	DAGS	BREYTING

	HJARDARHOLTI 11 800 SELFOSSI Sími: 783 4180 Netfang: kjartangardurs@gmail.com		EYRAVEGI 65 800 SELFOSSI Sími: 578 3344 Netfang: sghus@sghus.is Veffang: www.sghus.is
	EFFORT TEIKNISTOFA 050.18 18.01.19		
Heiðarbær 4, Bláskógabyggð			
Burðarvirki: Hliðarmynd sperra			Kvarði 1:20
HANNAD: KG	TEIKNAD: KG	DAGSETNIG: 18.11.2019	VERKNÚMÉR: 2019-20
SKRÁARNAFN: Heiðarbær 4 Bláskógabyggð	SAMBYKKT: <i>[Signature]</i>	130355-7649	TEIKNING NÚMÉR: 218