



Umhverfis- og tæknisvið Uppsveita
Yfirfarið
 21 FEB 2020
S. S. S.
 Byggingarfulltrúi

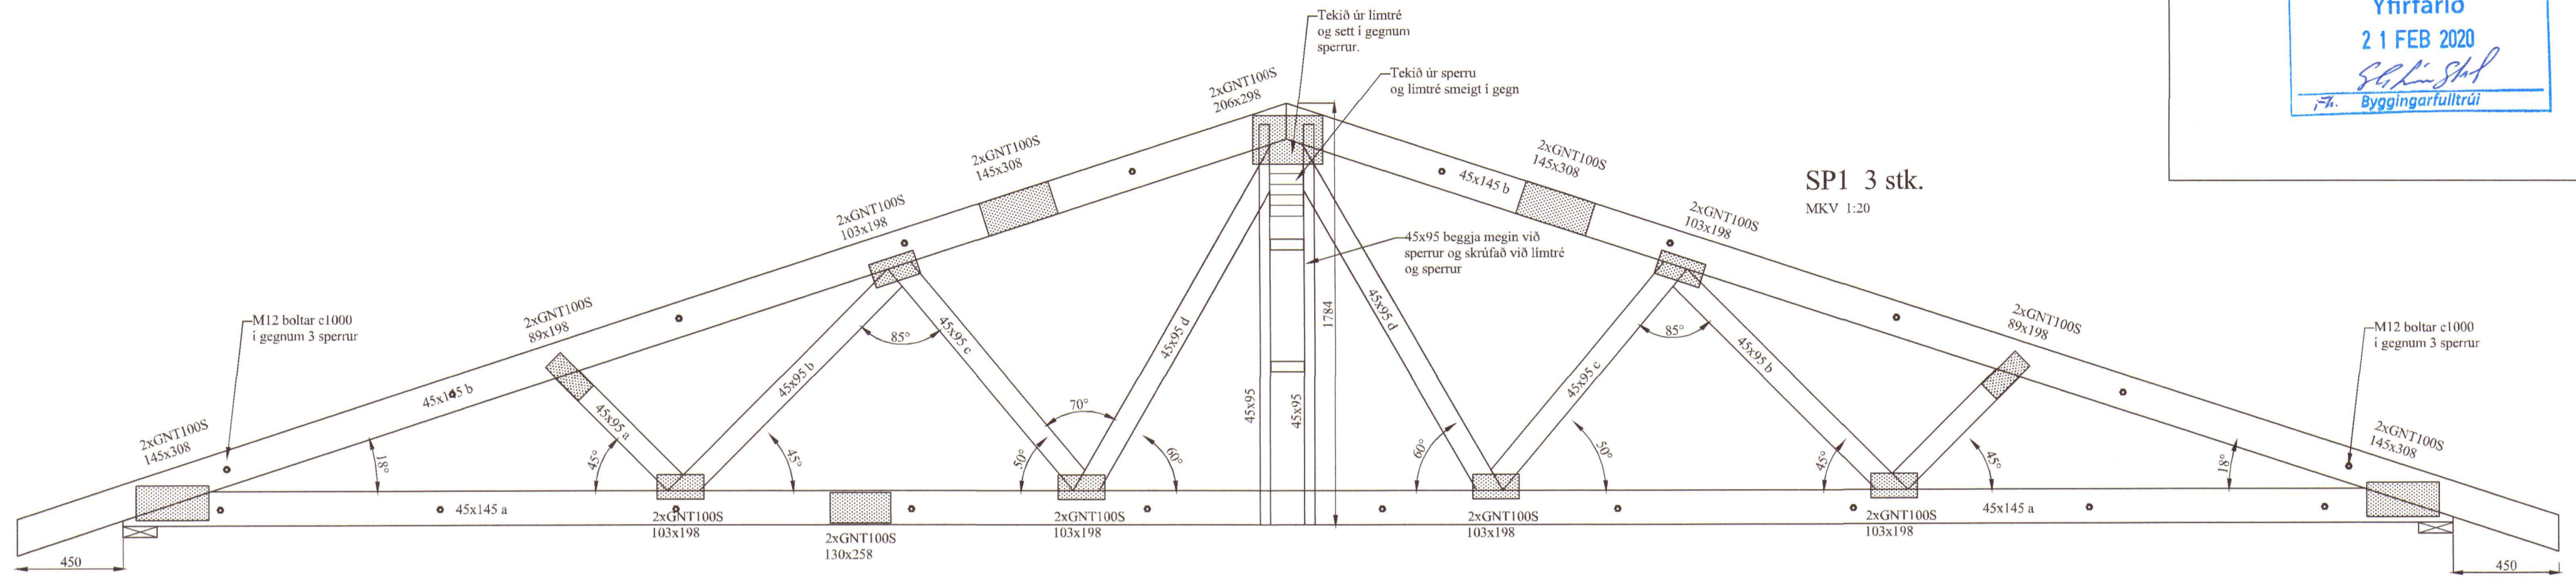

2020 196

Hliðarmynd sperra
MKV. 1:20

BR	DAGS	BREYTING

 HJARDARHOLTI 11 800 SELFOSSÍ Sími: 783 4180 Netfang: hjartangardars@gmail.com	 EYRAVEGI 65 800 SELFOSSÍ Sími: 578 3344 Netfang: sghus@sgbus.is Veffang: www.sghus.is		
		EFFORT TEIKNISTOFA 050.18 18.01.19	
Heiðarbær 4, Bláskógabyggð			
Burðarvirki: Hliðarmynd sperra	Kvarði 1:20		
HANNAD: KG	TEIKNAD: KG	DAGSETNIG: 18.11.2019	VERKNÚMÉR: 2019-20
SKRÁARNAFN: Heiðarbær 4 Burðarvirki	SAMÞYKKT: <i>[Signature]</i>	130555749	TEIKNING NÚMÉR: 219