

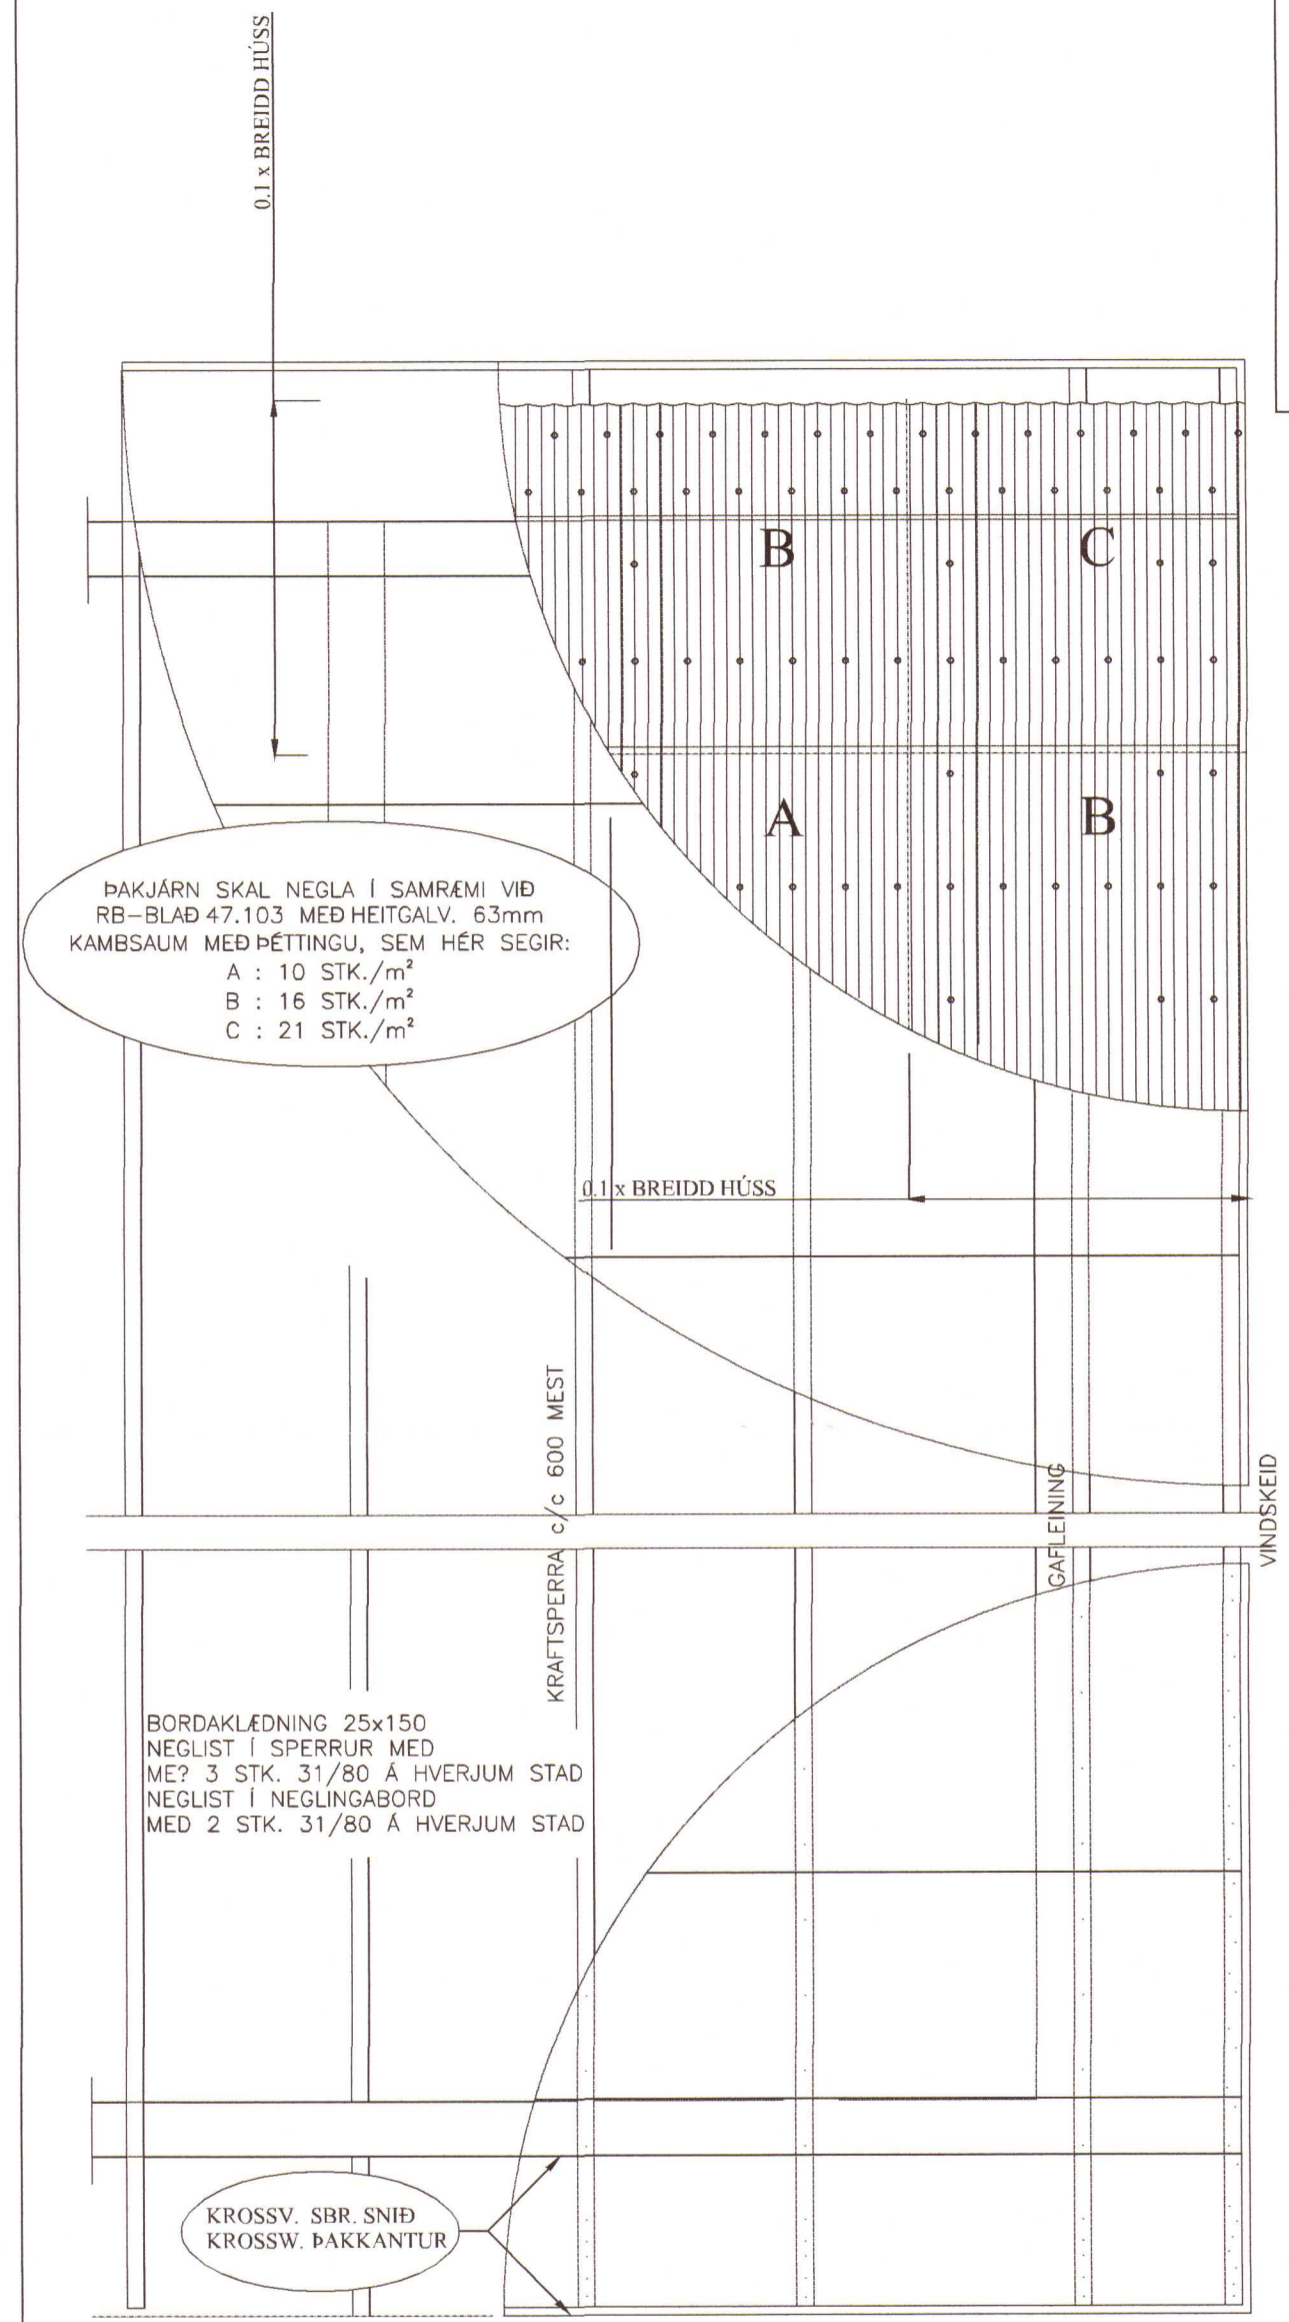
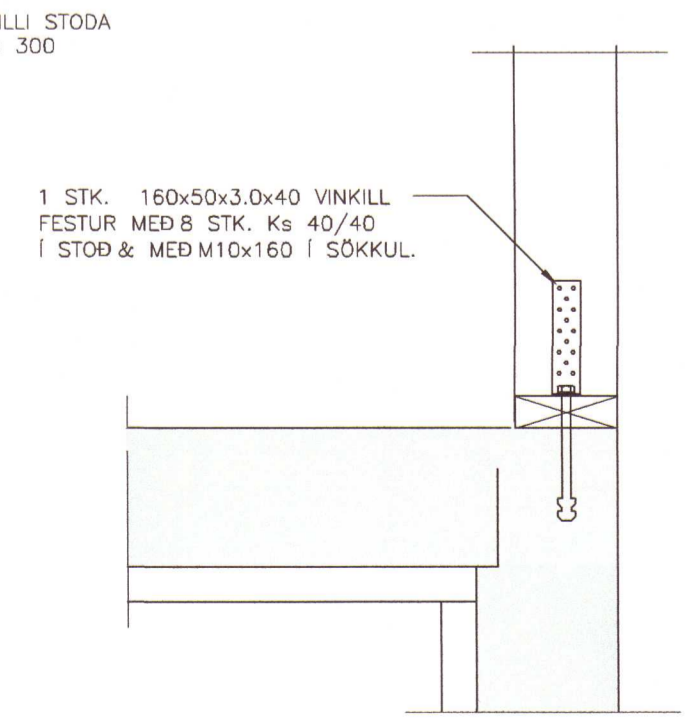
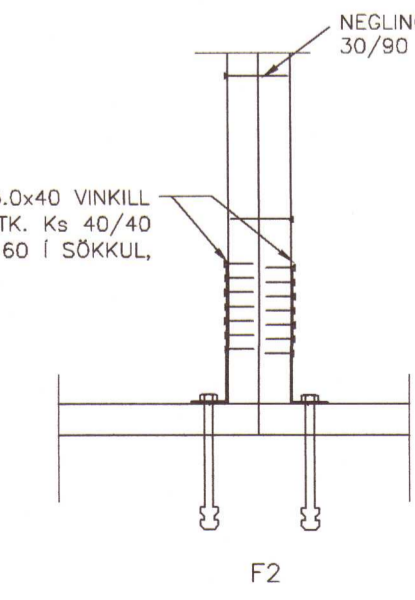
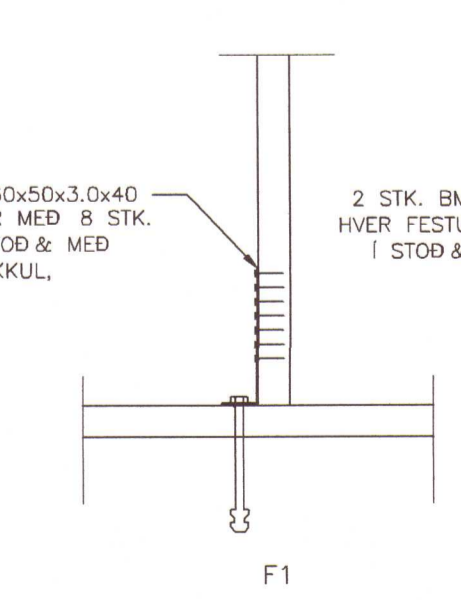


SKÝRINGAR :
 VEGGEININGAR :
 FÖTSTYKKI : 45x145, GAGNFÚAVARID
 STODIR : 45x145
 ÞVERSTAFIR : 45x145
 VEGGJALÆGJA : 45x145
 TIMBURGÆÐI SEU A.M.K. K18 SKV. DS413.
 ÖLL SAMSEYTI NEGLIST MED 3 STK. KS 30/90.
 KROSSVIÐUR :
 9 MM RAKAPOLINN (WBP)
 5 LAGA COMBI (EDA SAMBÆRILEGUR)
 NEGLDUR Í RAKAPOLIÐ LIM MED 25/55 c/c 100
 NEGLING VEGGLÆGJU VID KROSSVIDAREININGU:
 5 STK. 31/80.

EIN-120
UPPBYGGING EINGA
 MKV. 1:20

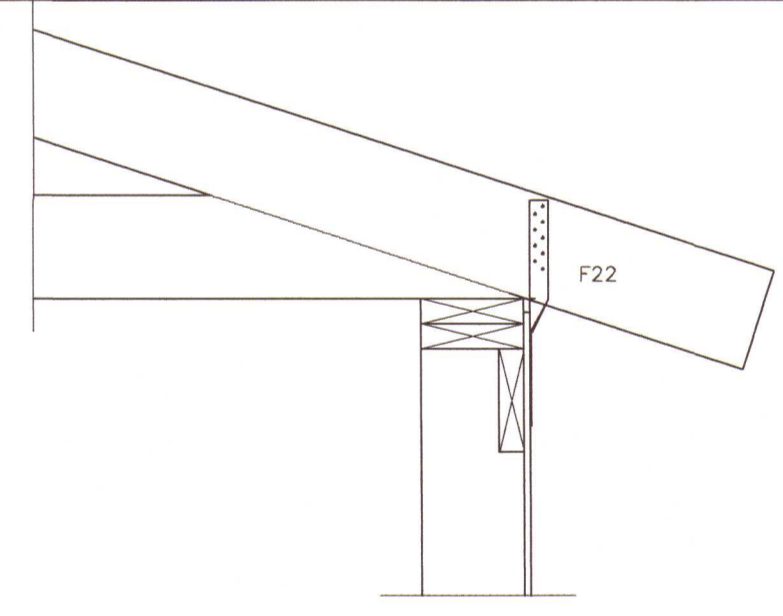

NEGLING ÞAKKLÆDNINGAR
 MKV. 1:20

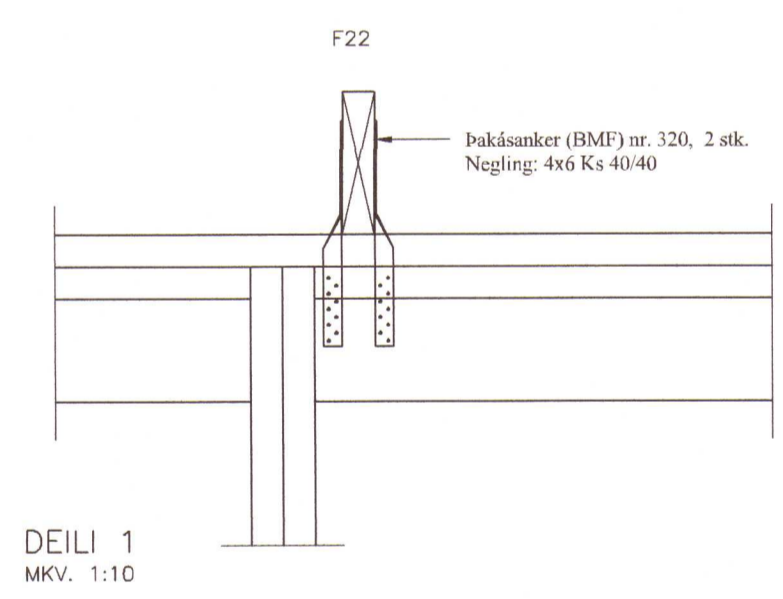

FESTIJÄRN VID GÓLF OG ÞAK
 MKV. 1:10

2020 197

| BR | DAGS | BREYTING | |
|---|-------------------|-------------|---|
| | | | |
|  HJARDARHOLTI 11 800 SELFOSSI Sími: 783 4180 Netfang: kjartangardar@gmail.com | | | EYRAVEGI 65 800 SELFOSSI Sími: 578 3344 Netfang: sghus@sghus.is Veffang: www.sghus.is |
| EFFORT TEIKNISTOFA 050.18 18.01.19 | | | |
| Heiðarbær 4, Bláskógabyggð | | | |
| Burðarvirki | | Kvarði 1:20 | |
| Sníð í útvegi og þak | | Kvarði 1:10 | |
| Negling þakklæðingar | | | |
| HANNAÐ: | TEIKNAD | DAGSETNIG | VERKNÚMÉR |
| KG | KG | 18.11.2019 | 2019-20 |
| SKRÁARNAFN | SAMBÆTT | 130555-7649 | TEIKNING NÚMÉR: |
| Heiðarbær 4 Burðarvirki | <i>Selvi Stef</i> | | 231 |