



VE-04

1:25

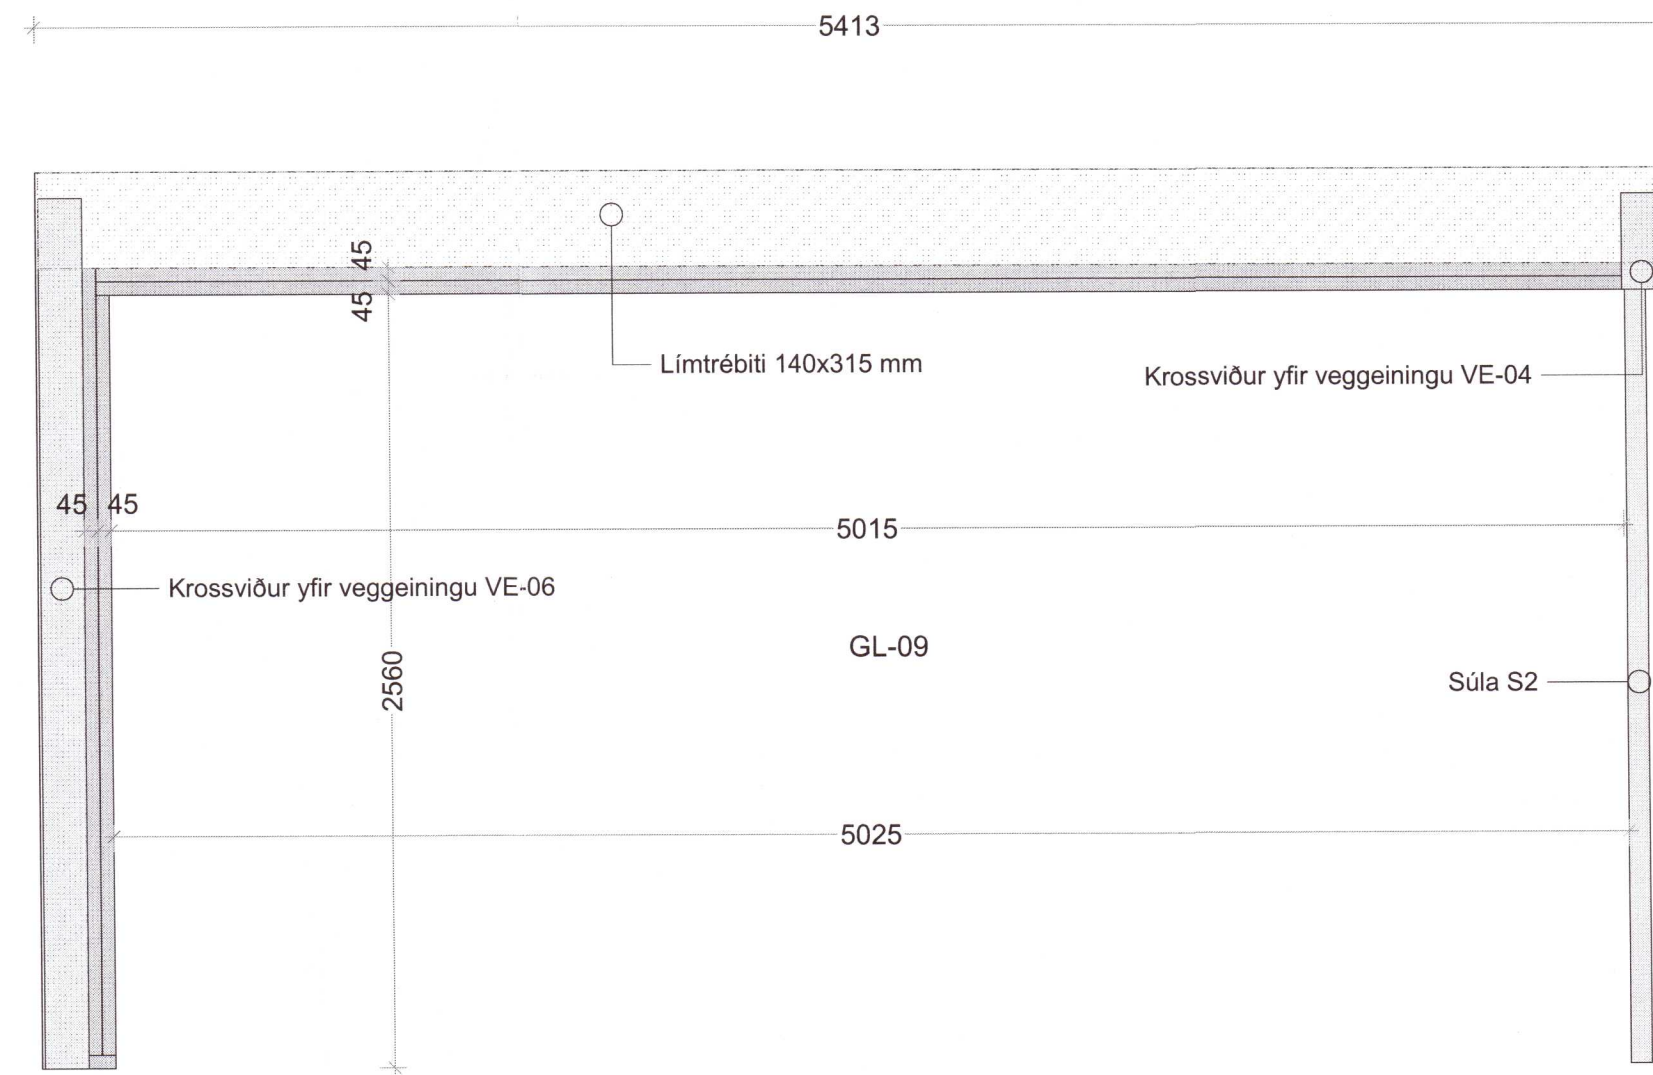


VE-05

1:25

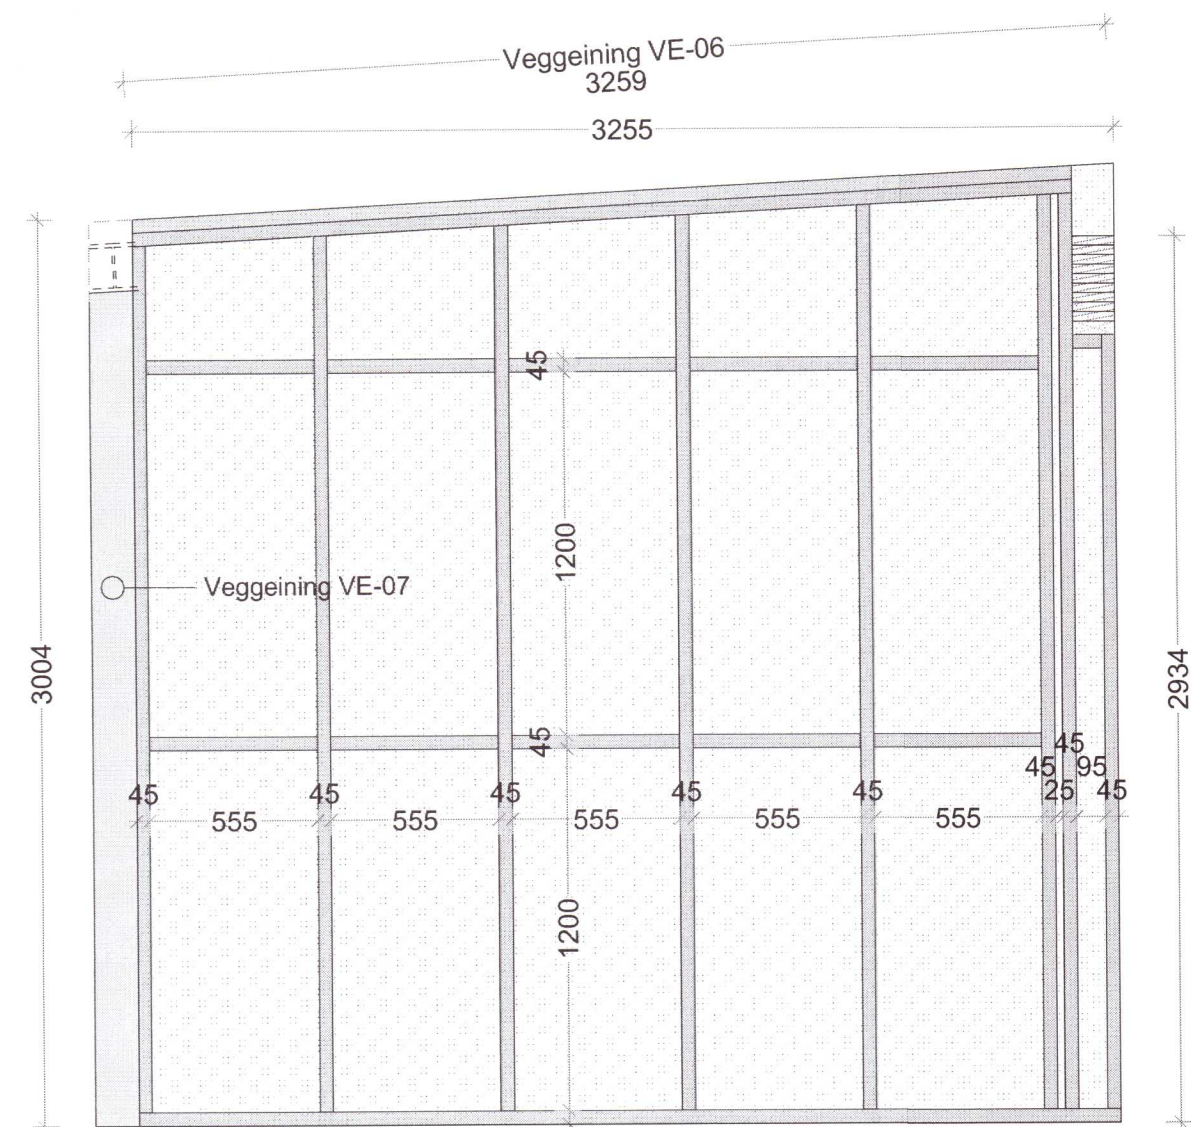

VE-06

1:25

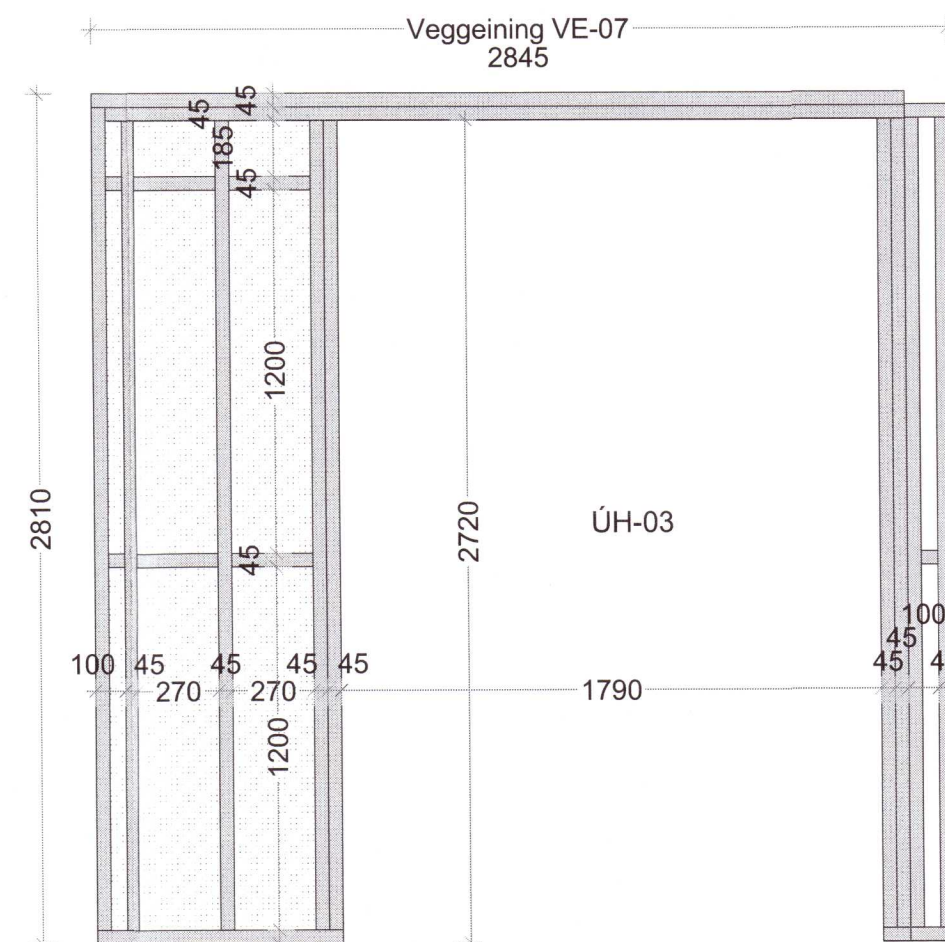

VE-07

1:25

20202274

Björgvin Snæbjörnsson

apparat

Björgvin Snæbjörnsson arkitekt FAÍ
 270664-5989

ÁRMÚLI 24 PÓSTHÓLF 8127 108
 REYKJAVÍK
 Sími: 561 2660 APPARAT@APPARAT.IS

VERK: 1813 - Heiðarbær, Þingvallasveit

TEIKNING: Veggeiningar

KVARÐI: 1:25

HANNAD: BS TEIKNAD: JGE

DAGS: 11.02.2019 TEIKN. NO: **2.02.02**

Eftirprentun og afnot af teikningu þessari er óheimil nema með skriflegu samþykki höfundar í samræmi við ákvæði höfundarlaga