




ADALTAFLA

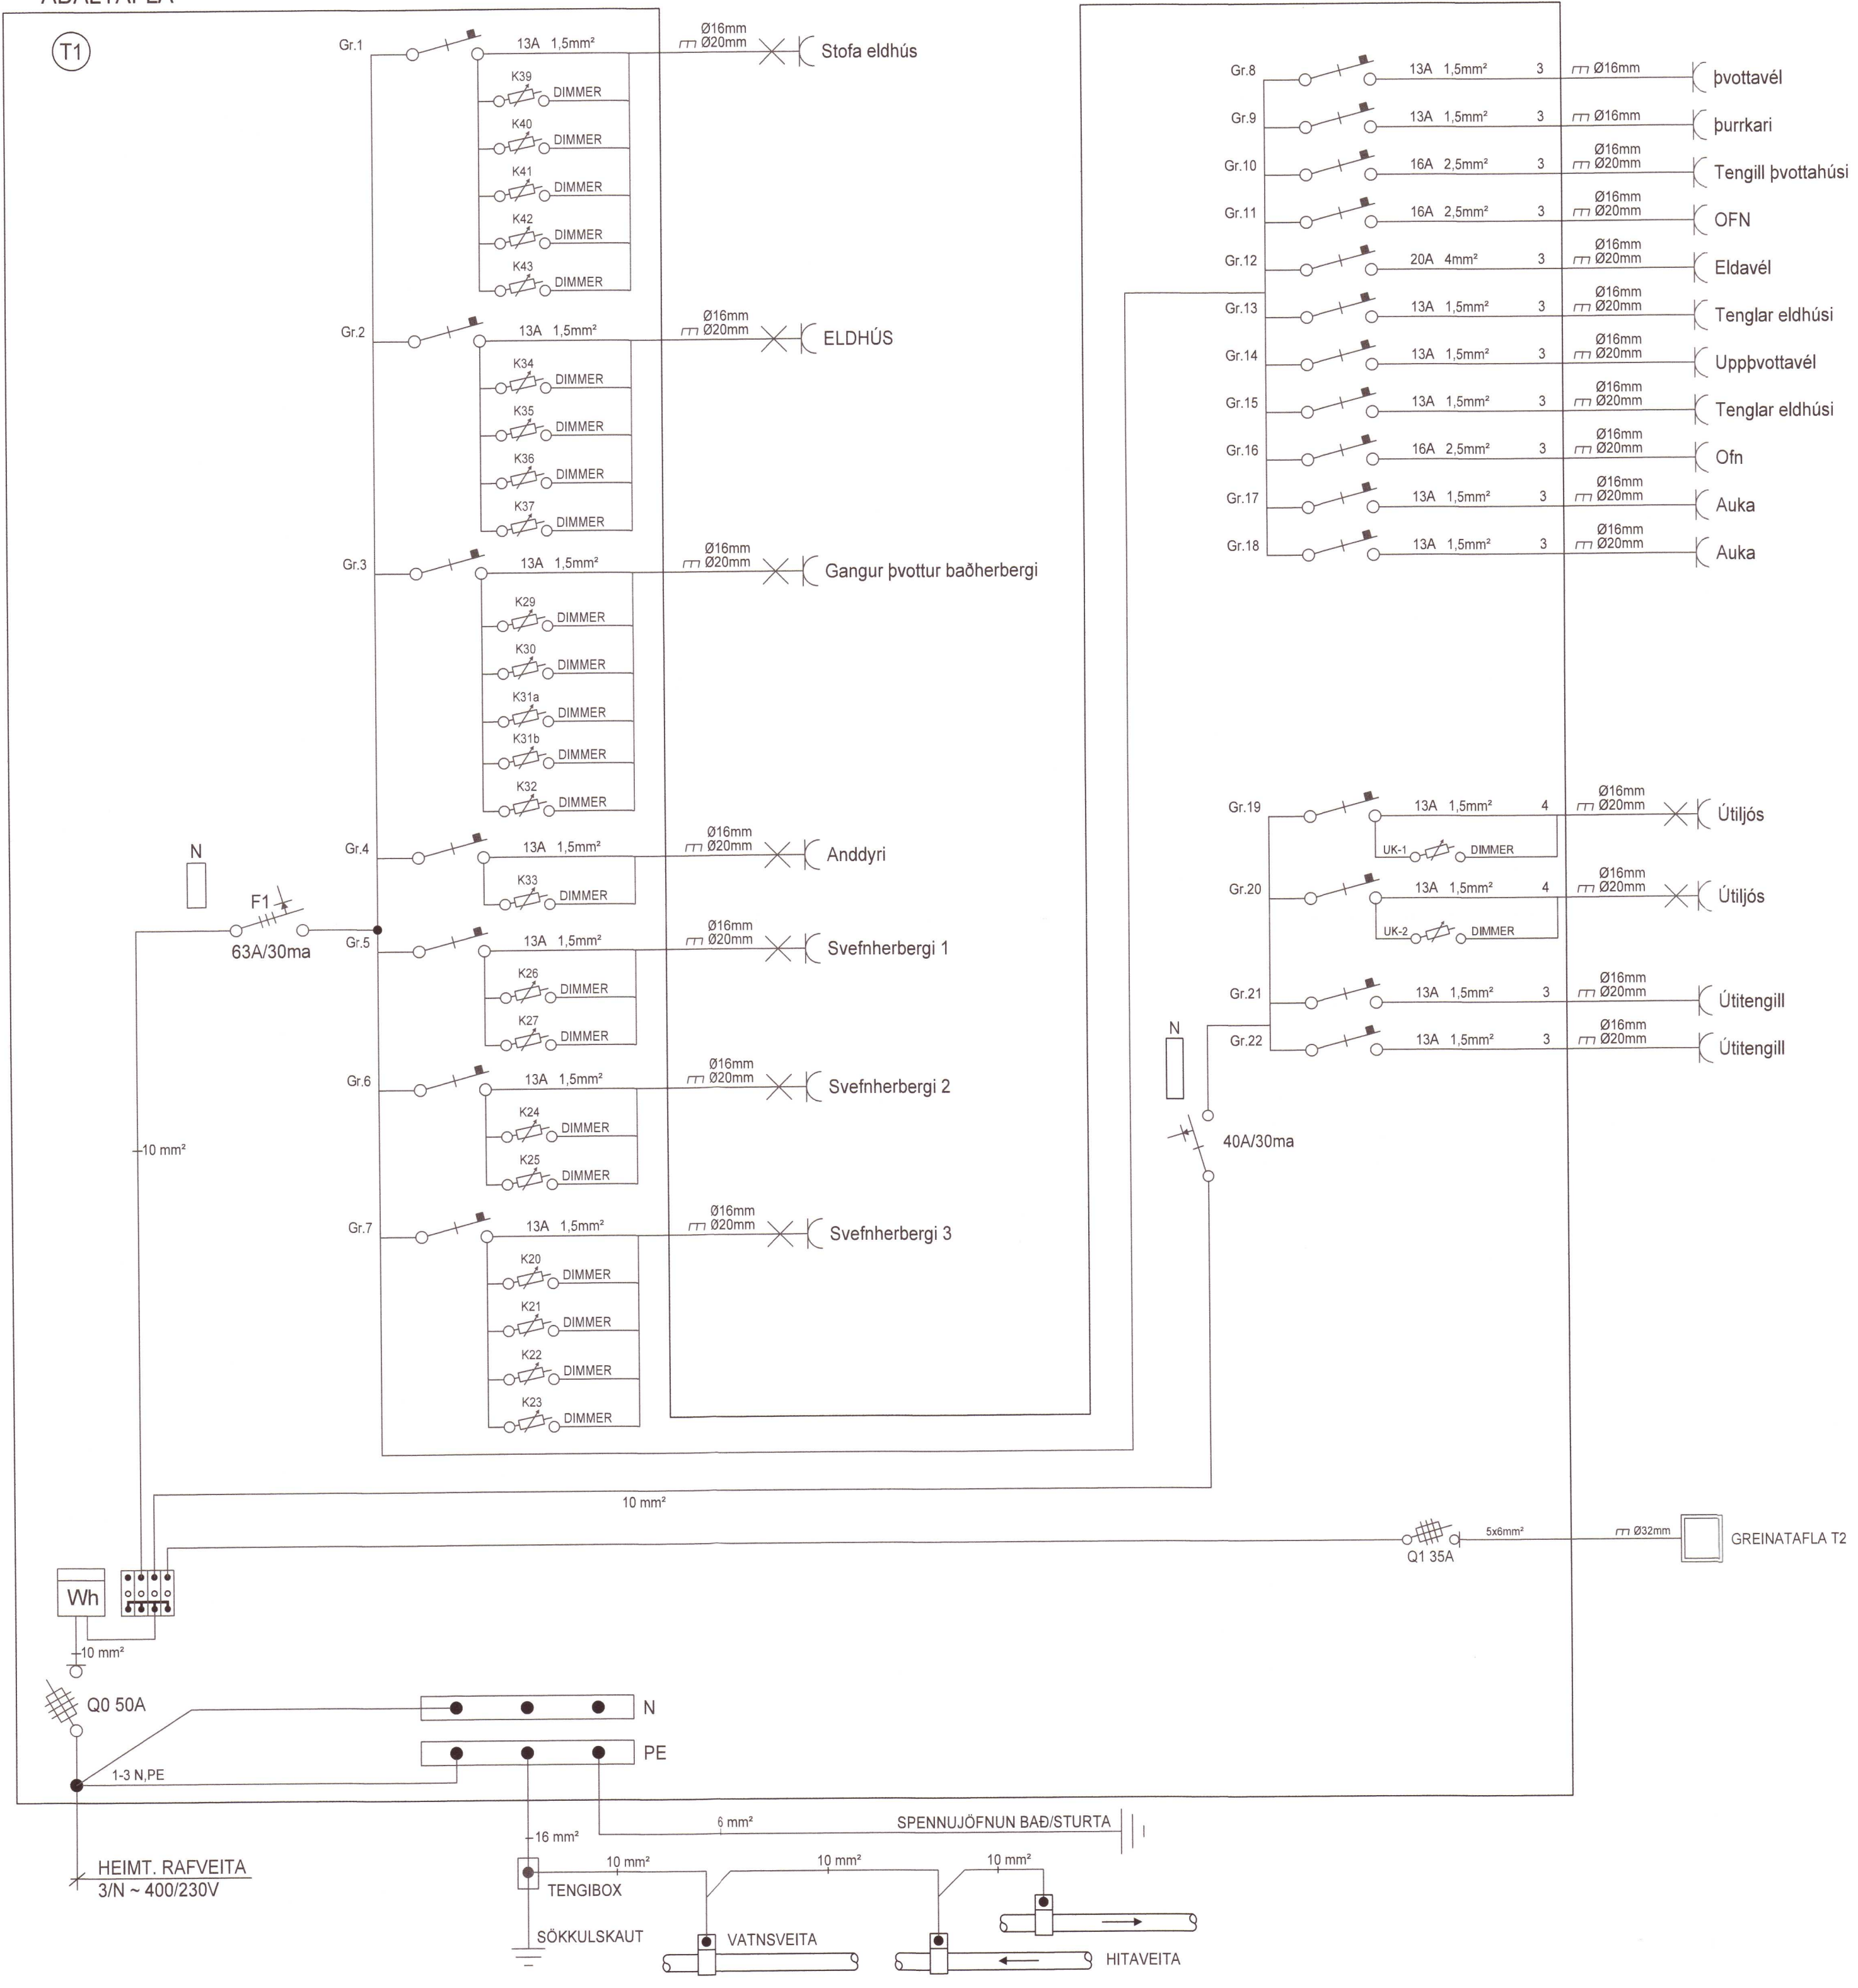

GREINATAFLA - T2 -

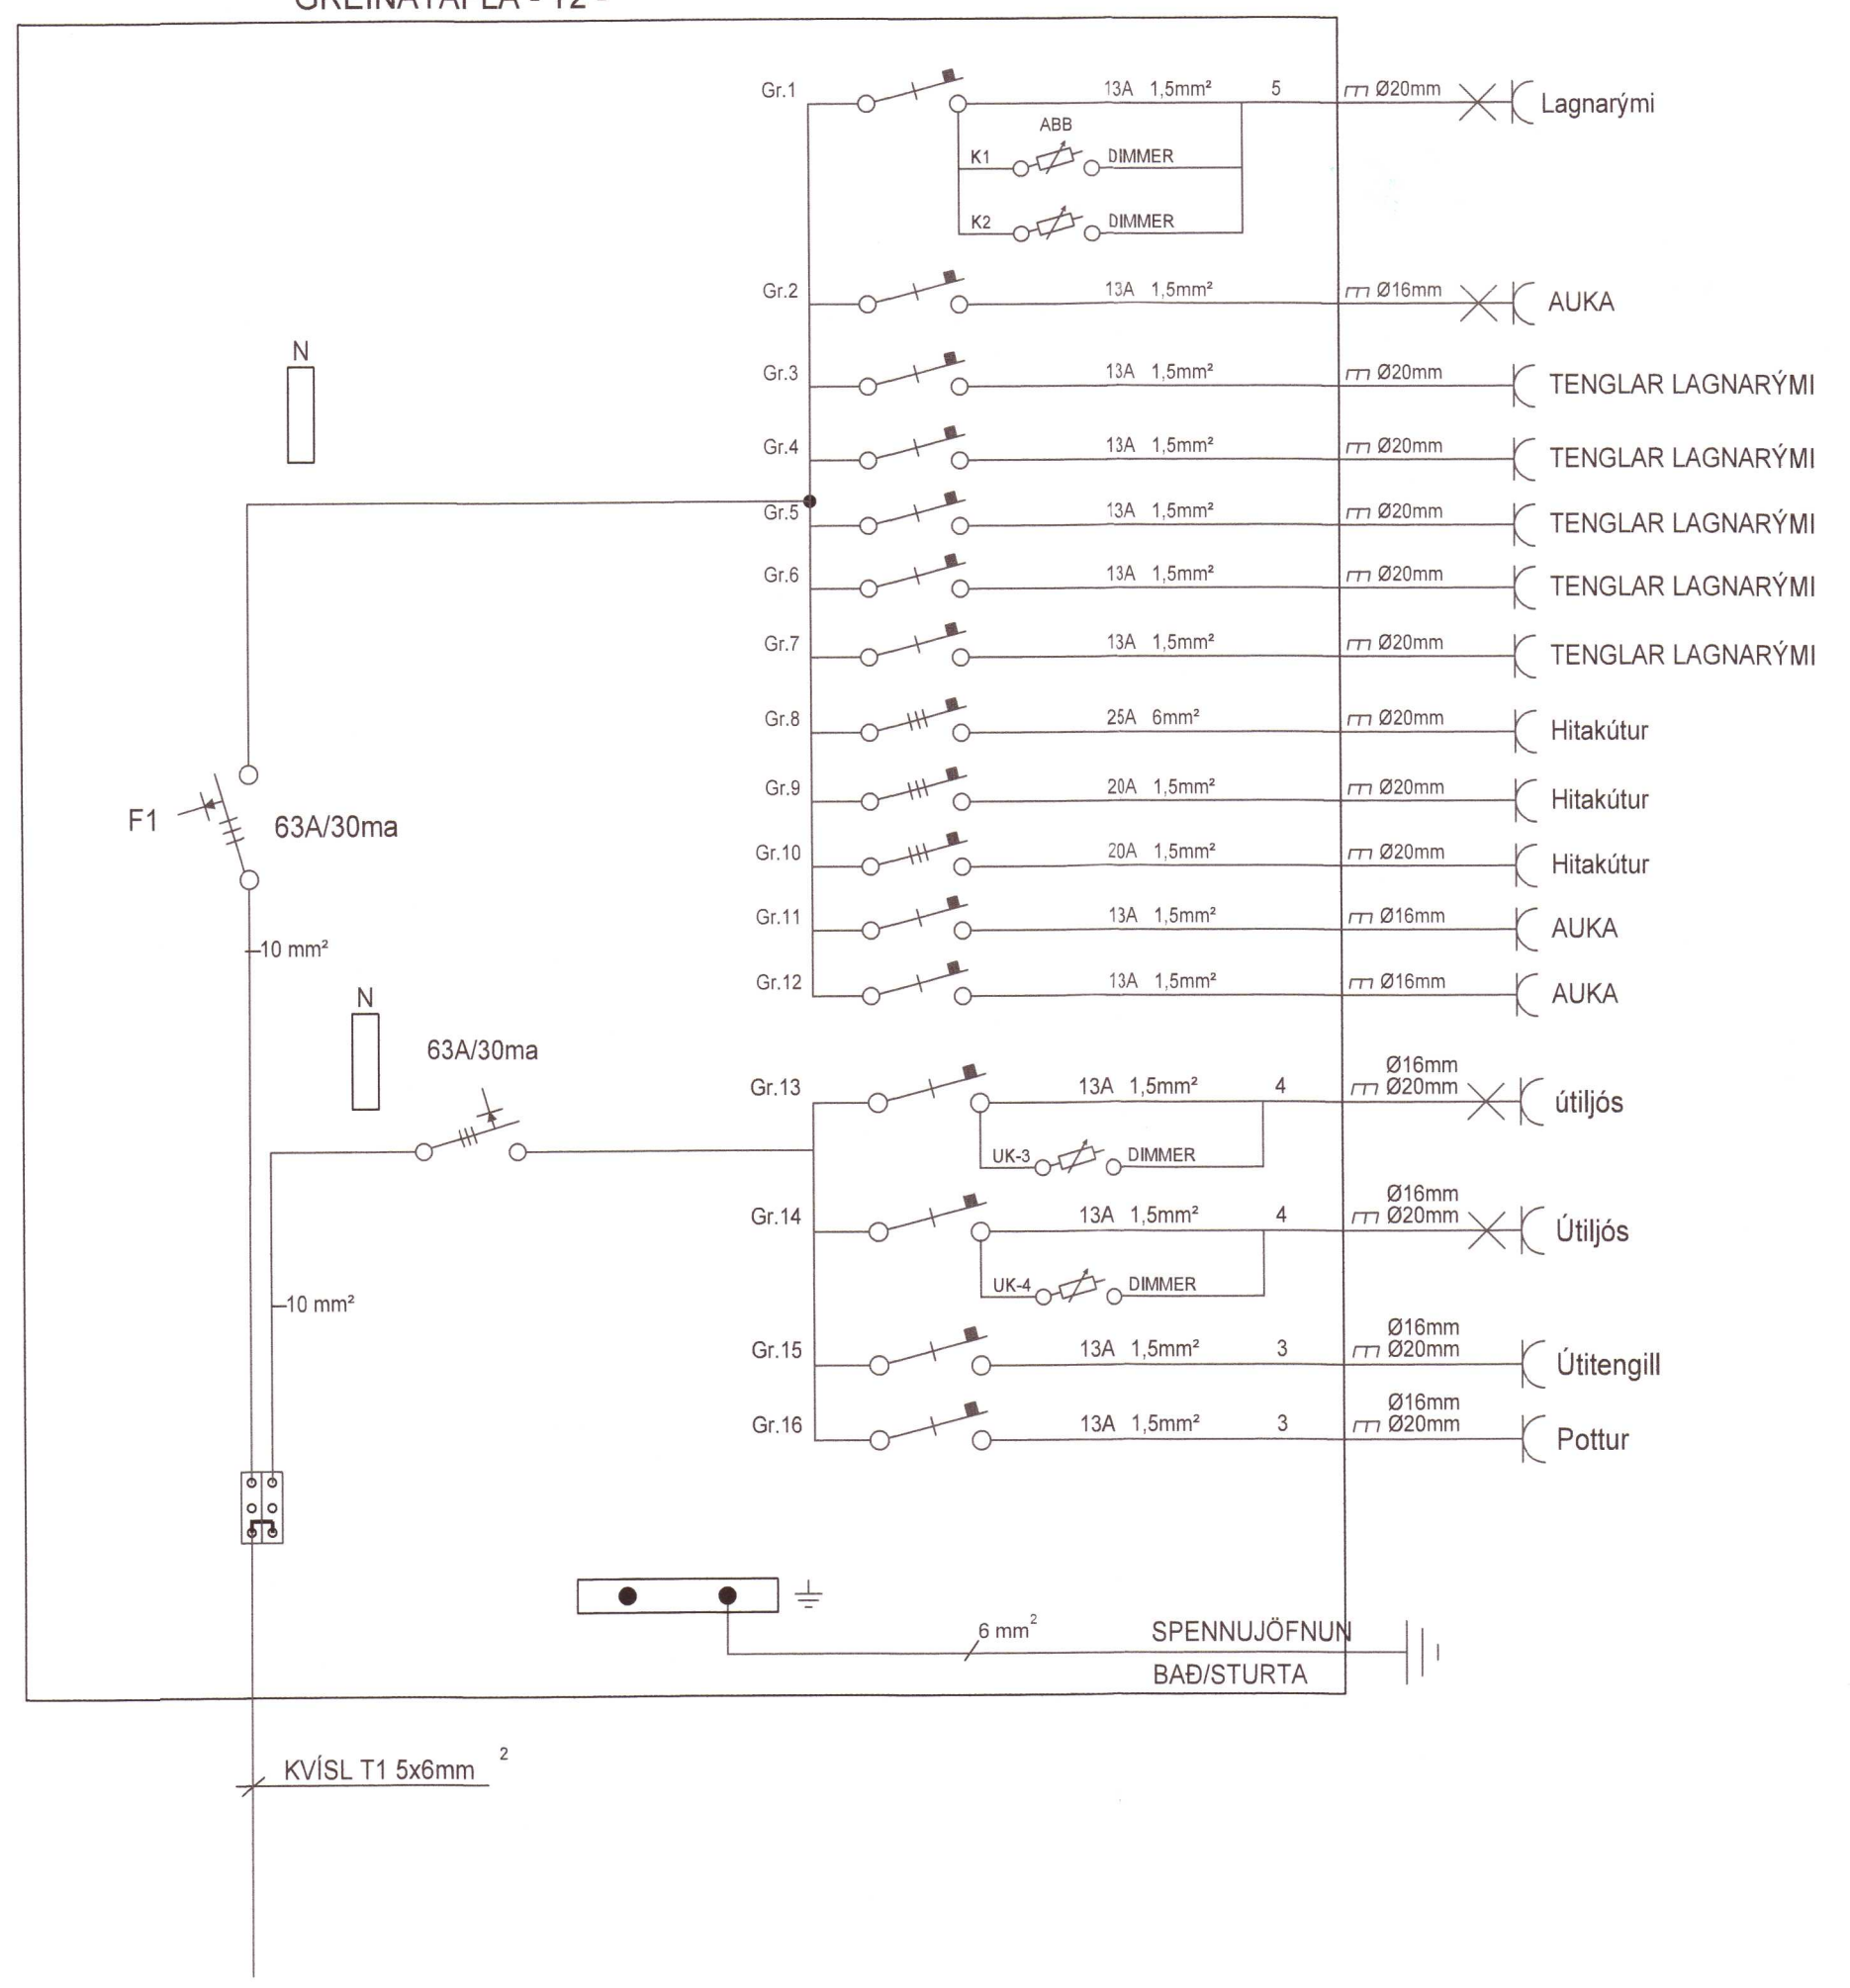

SKÝRINGAR

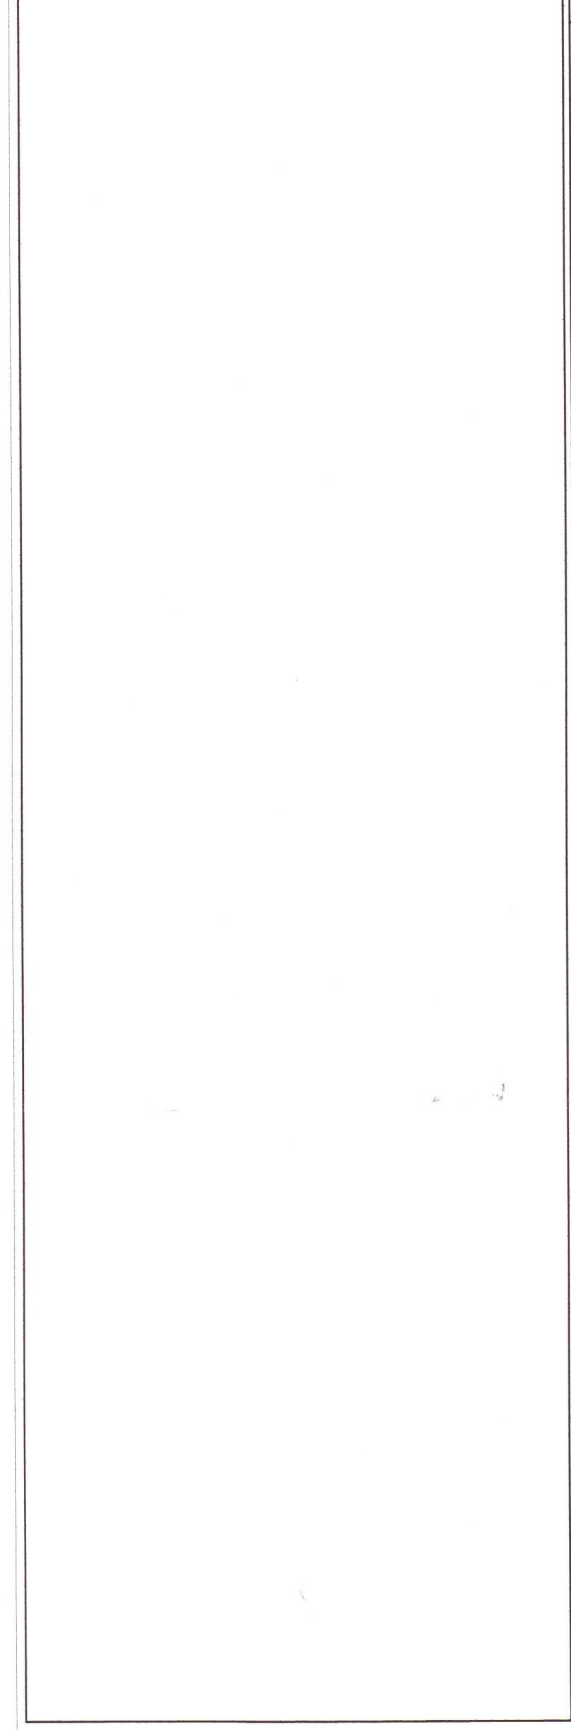

20202294

"I samræmi við samþykpta aðaluppdrætti"
 Hönnunarástýrn

LUMEX
 LX TEIKNISTOFA
 Skipholt 37, 108 Reykjavík, IS
 +354 568 8388
 www.lumex.is
 HELGI KR. EIRIKSSON KT. 110156-2780

Hönnun: HKE
 Teiknað: GÞP
 Yfirfarið: HKE

Verkefni:
 HEIDARBÆR

Dags.: 27.01.2020
 Mvk.: 1:50
 Tölvuhelti: GRHEIDARBÆR

Verkhúti: Rafagnir
 Einlinumynd

Teikning blað:
LX-RAF-05