


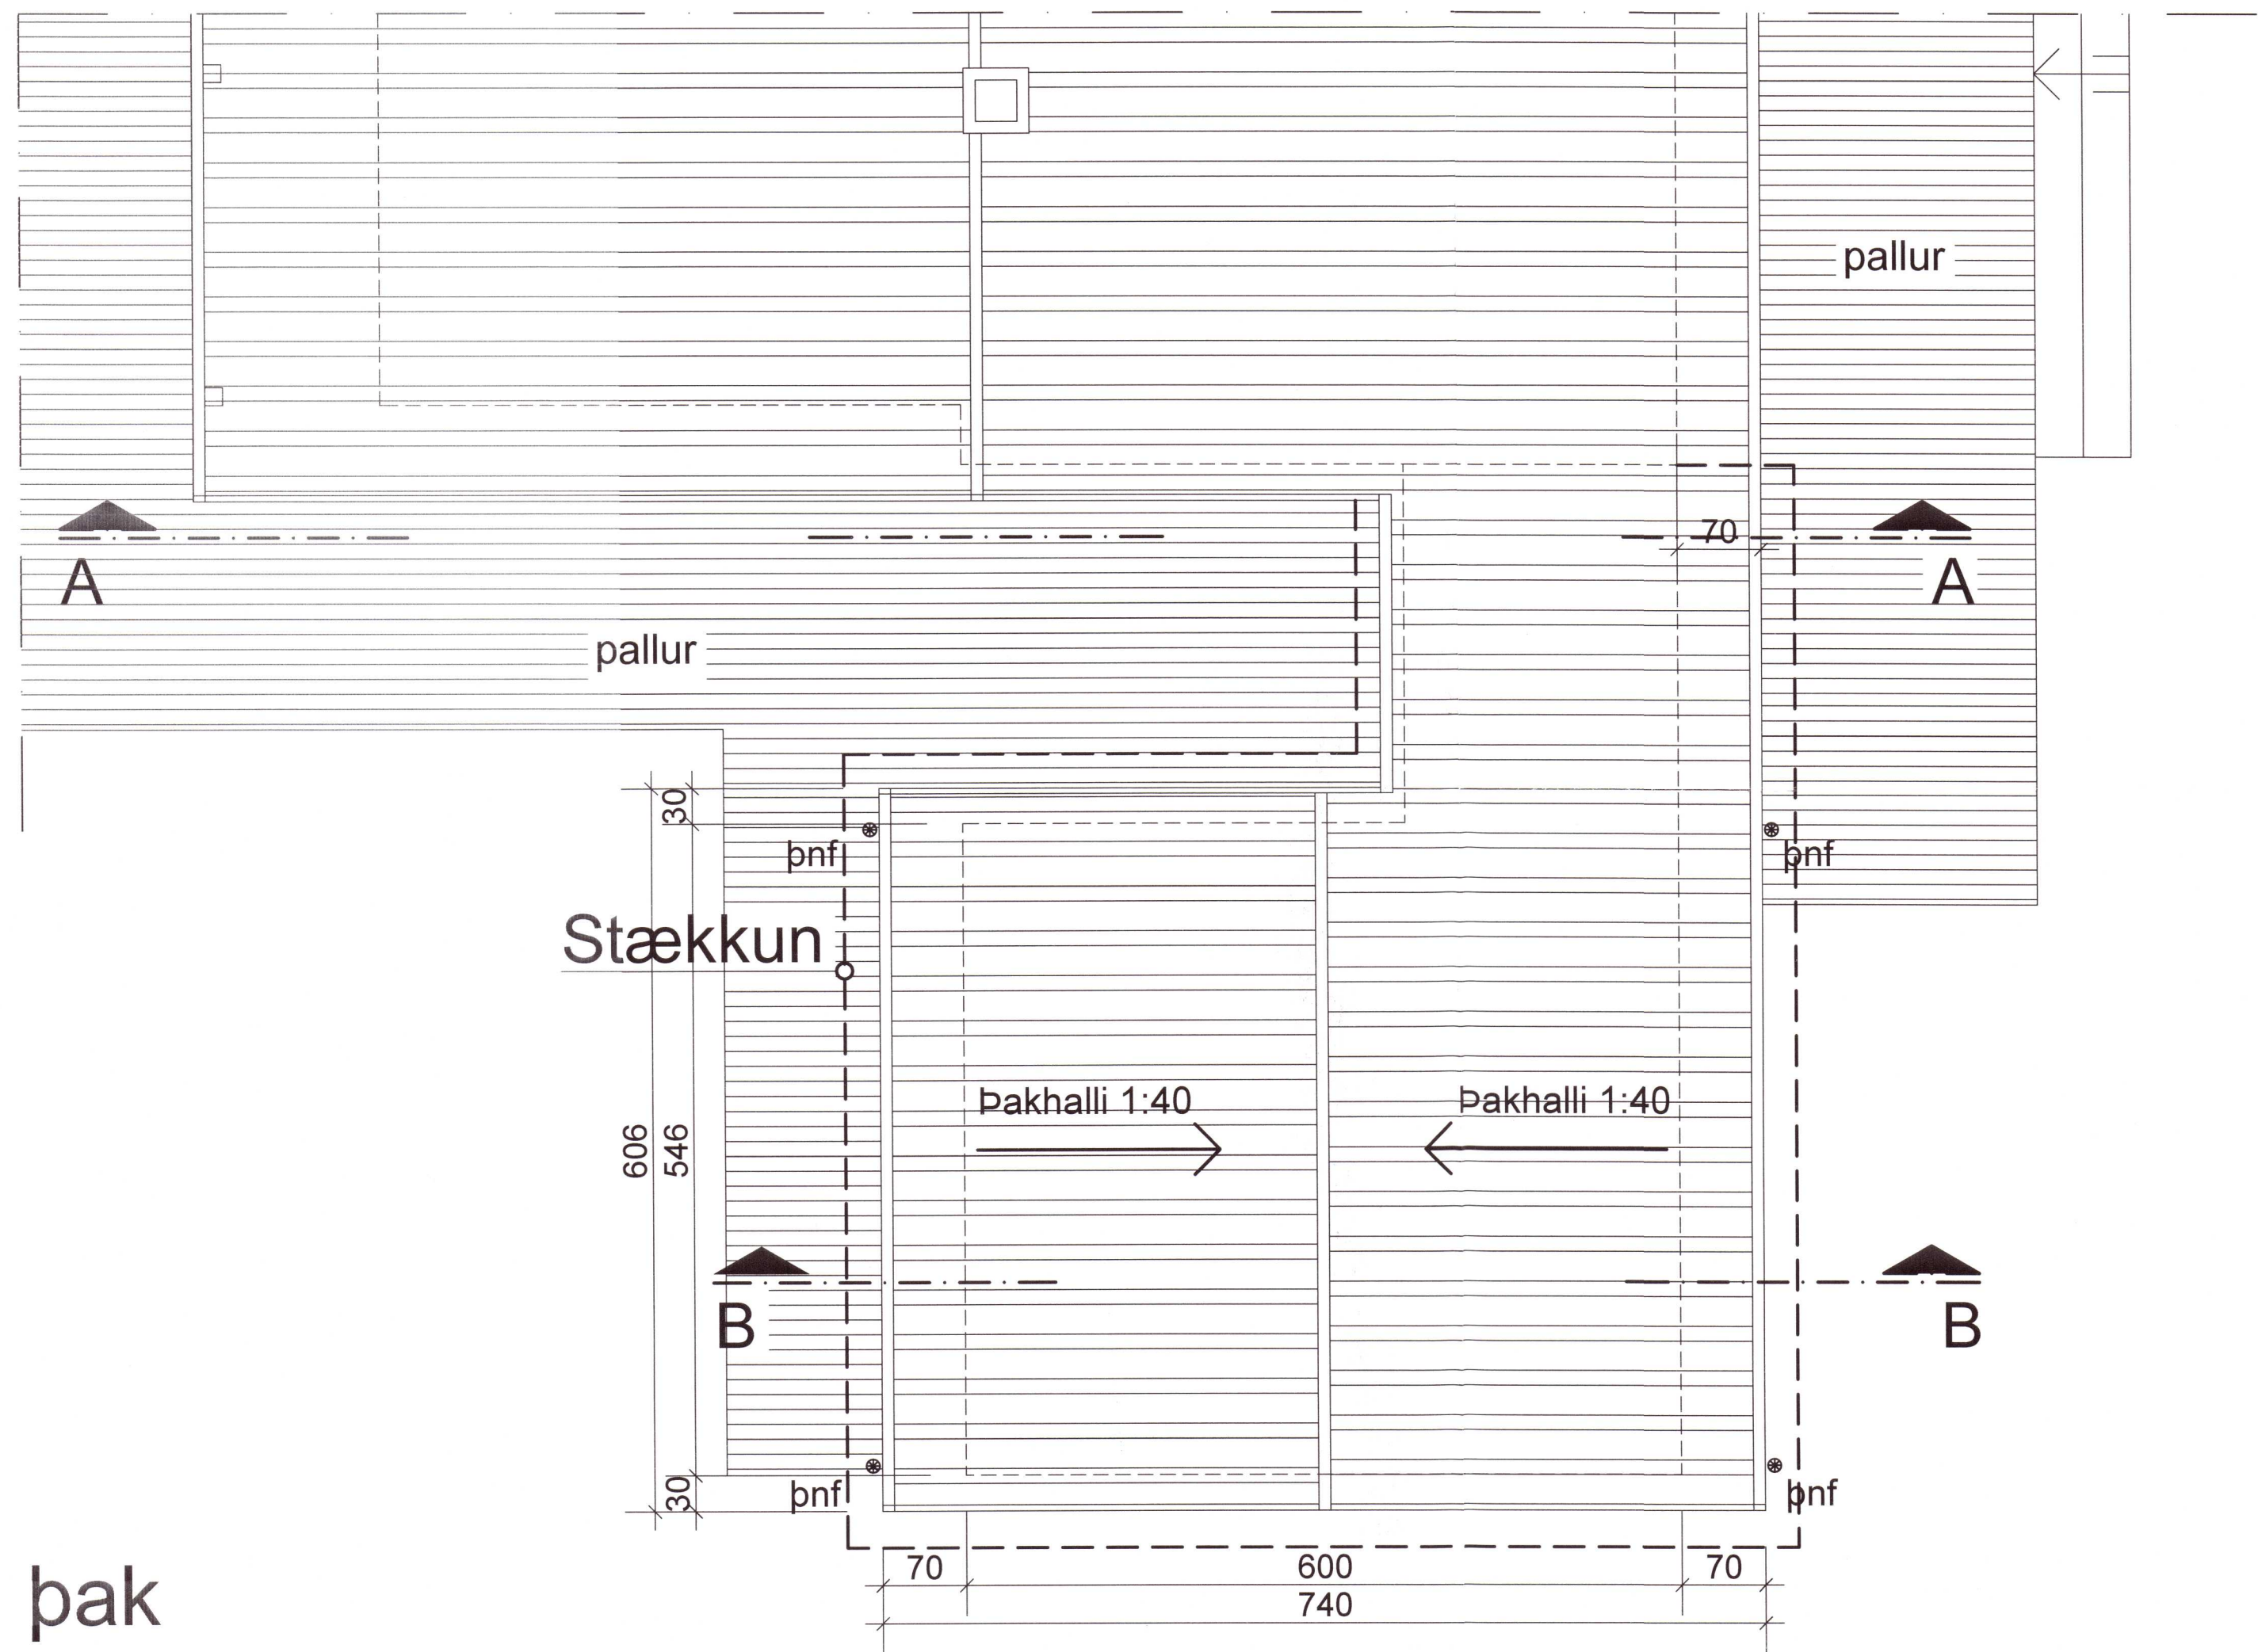

Umhverfis- og tæknisvið Uppsveita
Samþykkt
 16. júní 2020
David Sigurdsson
 Byggingarfulltrúi



20202436

NR.	DAGS.	BREYTING
Undirhlið 38 Grimsnes og Grafningshreppi Grunnmynd þaks		
Mkv. 1:50 Dags. 01.09.2020		Teikn. nr. 5
luigi bartolozzi arkitekt kt. 130659-2099 skipholt 43 105 Reykjavík sími 8983760 barluigi@simnet.is		<i>Luigi Bartolozzi</i>
grimsnes2020_50.dwg		