



Sniðmynd A A
 Mál : 1 : 100

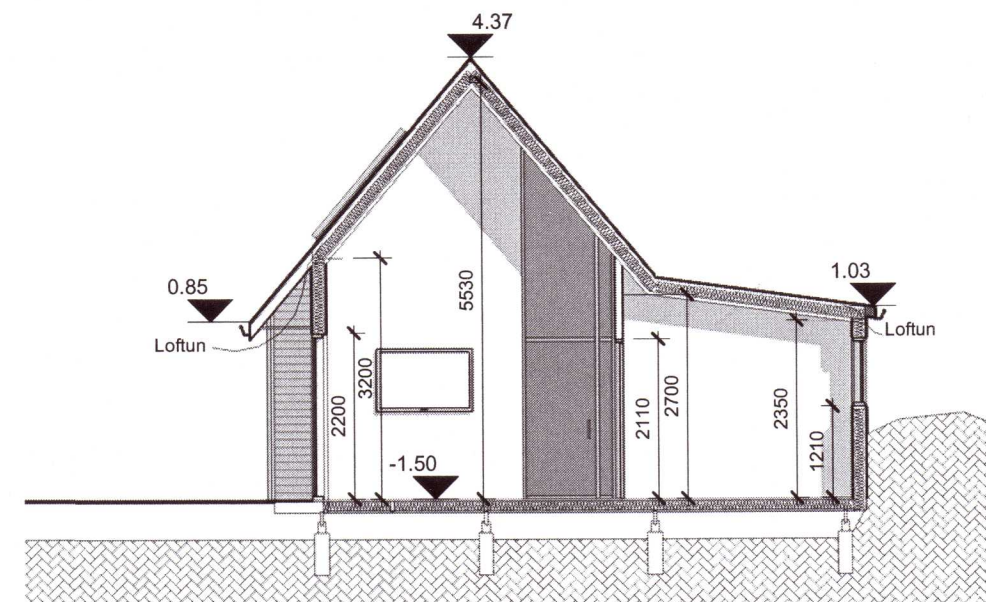

Sniðmynd B B
 Mál : 1 : 100

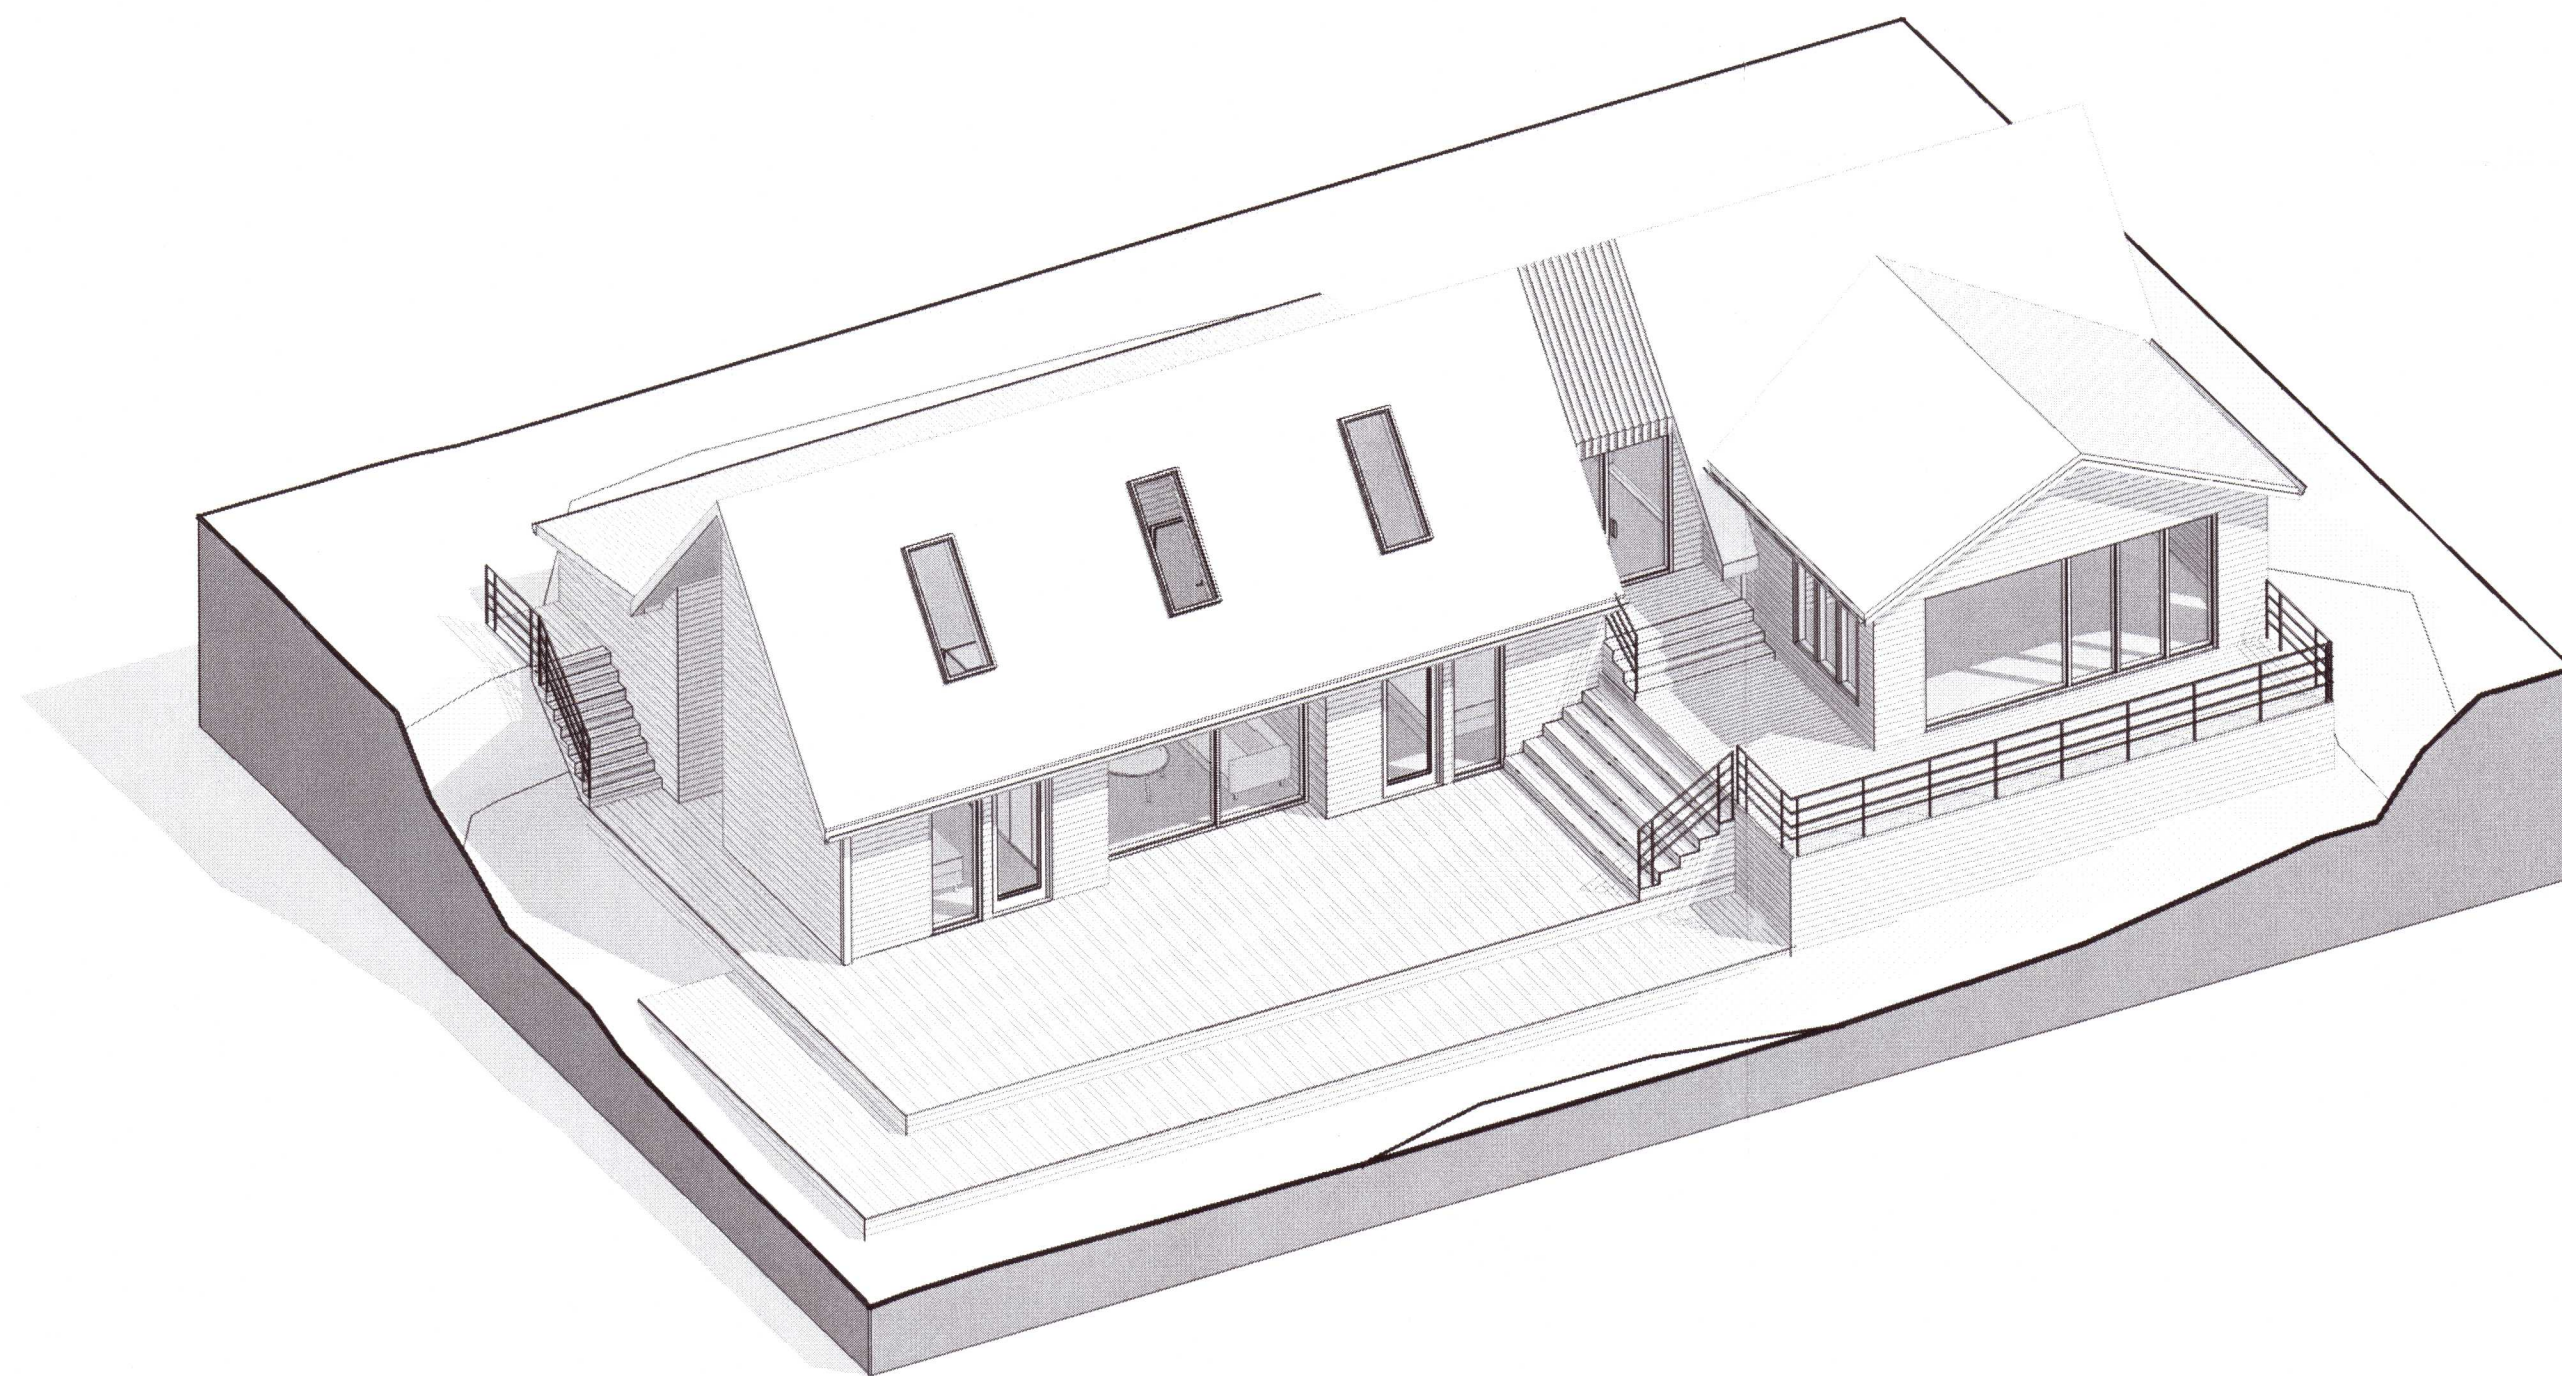

20202468

Byggingarnefndarteikningar
Réttarholtsbraut 22
 Öndverðanes 805 Selfoss

Efni: Sniðmyndir
 Teigning nr: K01_H3_300
 Dags: 09.03.2020
 Breytingar: A 30.04.2020
 Verkefni nr: 1918
 Kvarði 1 : 100

TEARK
 ARKITEKTER

HÖJBRØPLADS 21a, 2. SAL TLF +45 2487 9700 / 5240 7515
 1200 KØBENHAVN K WWW.TEARK.DK

Ólafur
 Óli Rúna Eyjólfsson KT: 210277-4049 e-mail: ore@teark.dk