



Umhverfis- og tæknisvið Uppsveita
Samþykkt
 20. maí 2020
David Sigurðsson
 Byggingarfulltrúi

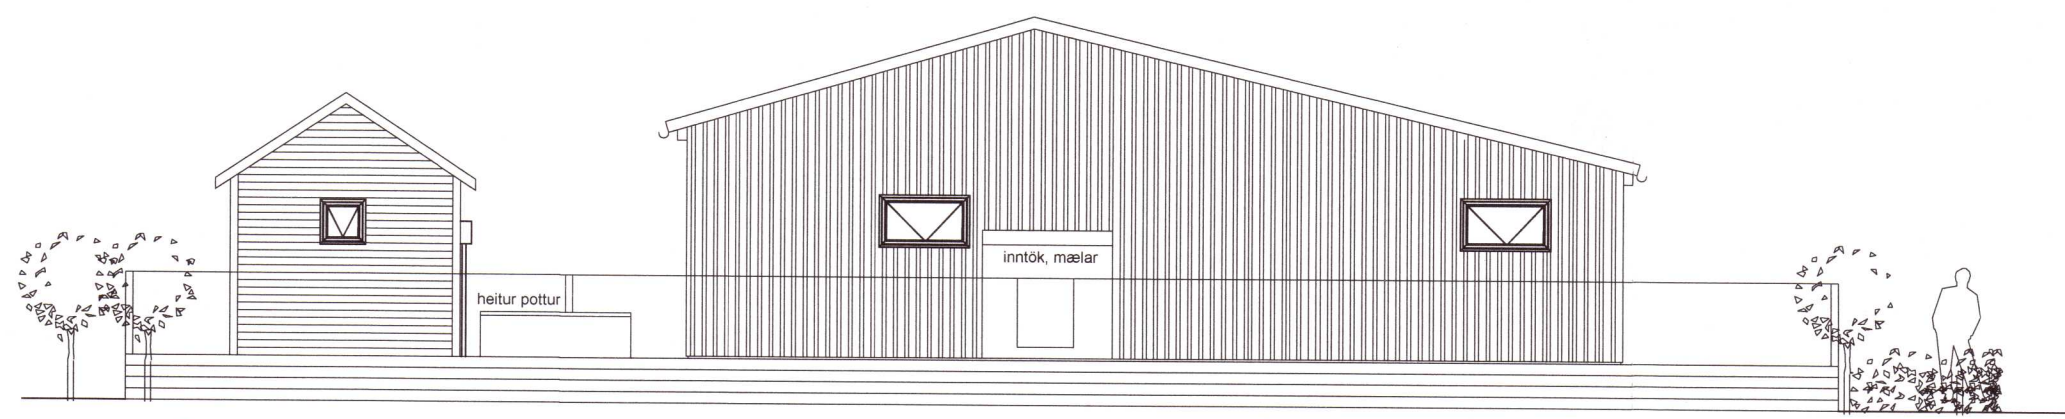

Útlit norður
1 : 100

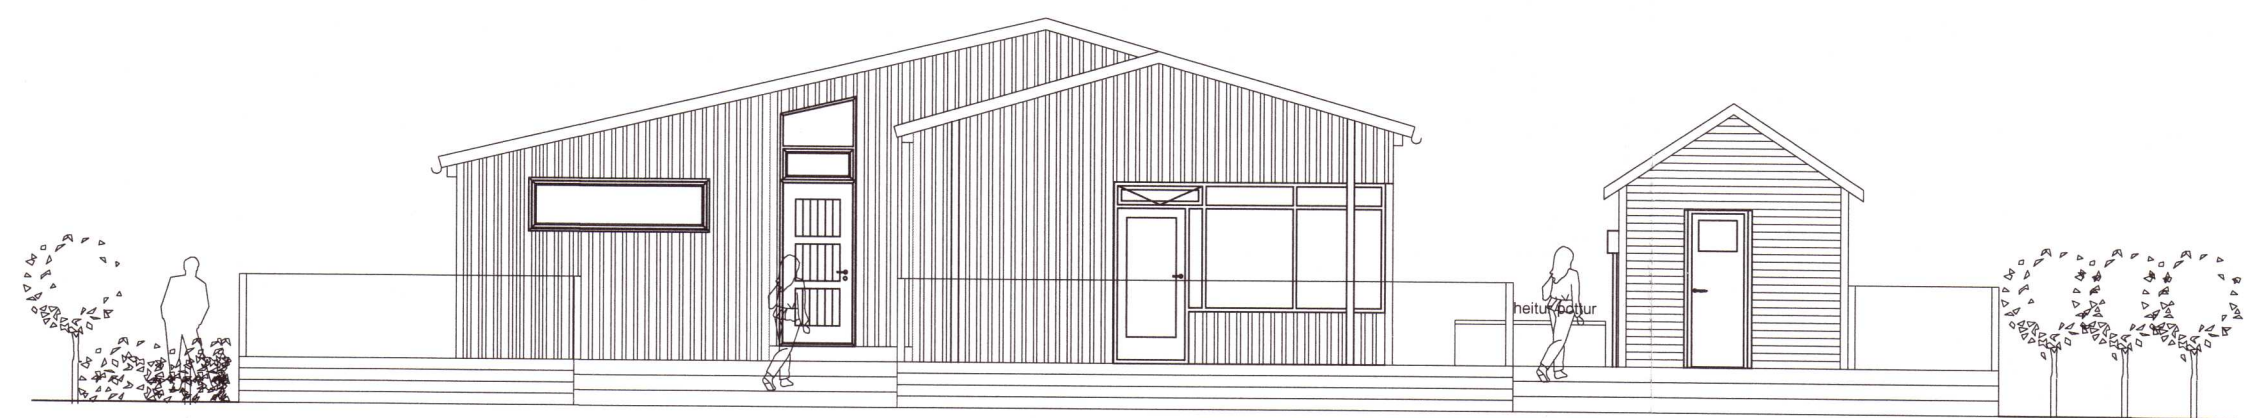

Útlit suður
1 : 100



Útlit vestur
1 : 100



Útlit austur
1 : 100

20202471

Br. A:		
Br. B:		
Br. C:		
ATHS.:		
PÁLL R VALDIMARSSON, bfí		
PRV HÖNNUN	SMYRLAHRAUNI 24 220 HF	
	KT.: 210363 - 2549 SÍMI 565-2171, GSM 860-1989 prv@simnet.is	
Verkhelti: FRÍSTUNDAHÚS, ODDSHOLTI 24 GRÍMSNESHREPPÍ		
Verkhlufti: ADALTEIKNING		
Verkhþáttur: ÚTLIT		
Hannað: ----	Teikn: PRV	Mkv: 1:100
Samþ. <i>Páll Valdimarsson</i>		
Dags. 19.9.2020	Nr. 102	