


ÚTG.	DAGS.	ÚTGAFUFERILL	HANNAÐ	TEKNI.	YFIRF.
---	---	---	---	---	---
---	---	---	---	---	---
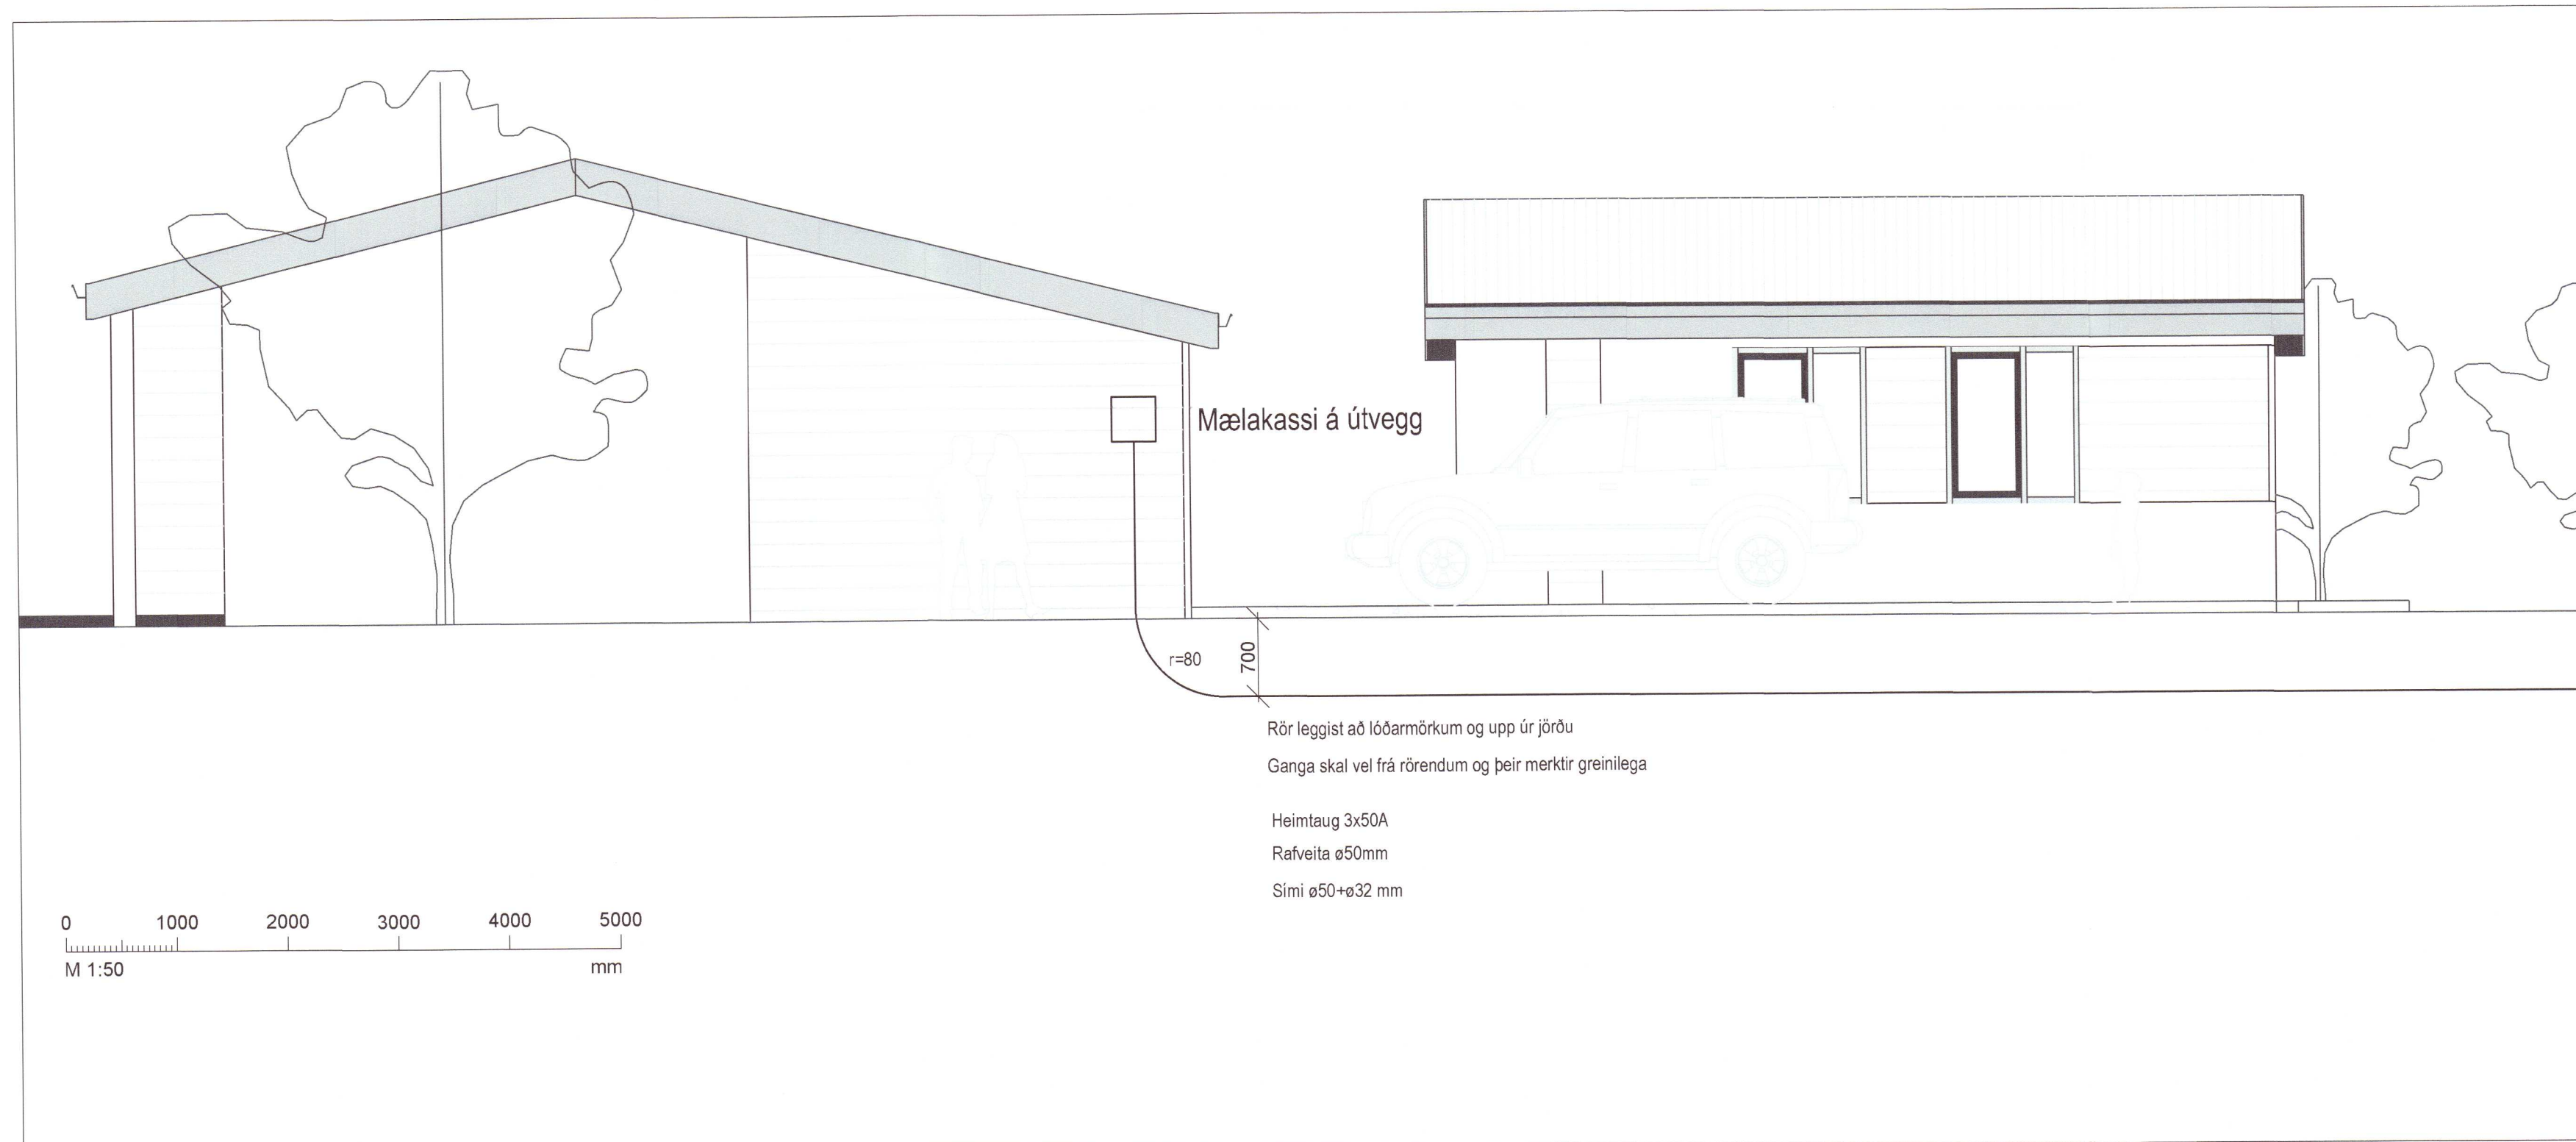

2020E27

TESLA ehf
 Raflagna- og lýsingarhönnun
 Svanbjörn Einarsson, kt.180265-3339
 698-2624, svanbjorn@teslaehf.is

Sumarhús Kerhraun 96
 Landnr. 173006, staðgr. 8719-1-46350960
 805 Selfossi

Rafkerfi
 Afstöðumynd og snið

TEKNI.NÚMÉR	BLADSTÆRD	HANNAÐ	SVE
20200311.1	A1	TEKNIAD.	HMH
01_20_01		YFIRFARID.	SVE
DAGS.	MÆLIKVÆRÐI	ÚTGÁFA	
13.03.2020	1:50/500	A	

Hönnuður: Svanbjörn Einarsson kt.180265-3339
 Hönnunarspóti

T:\Vestahamppur\2020\03\11 Kerhraun 96A_Vinnagágnir\teknigágnir\01_40 Afstomar rafkerfi.dwg