
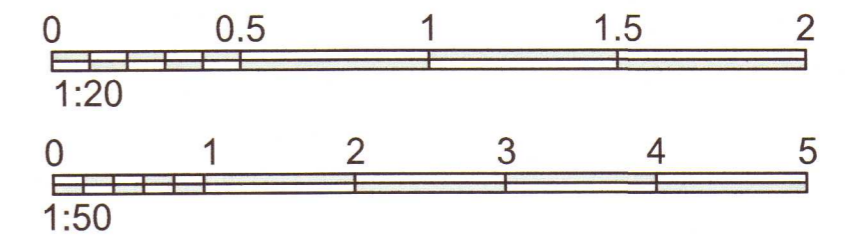
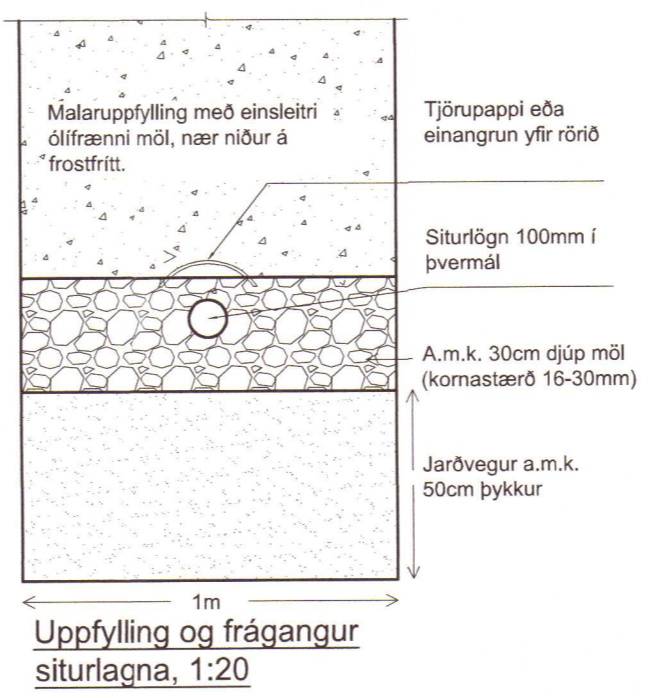
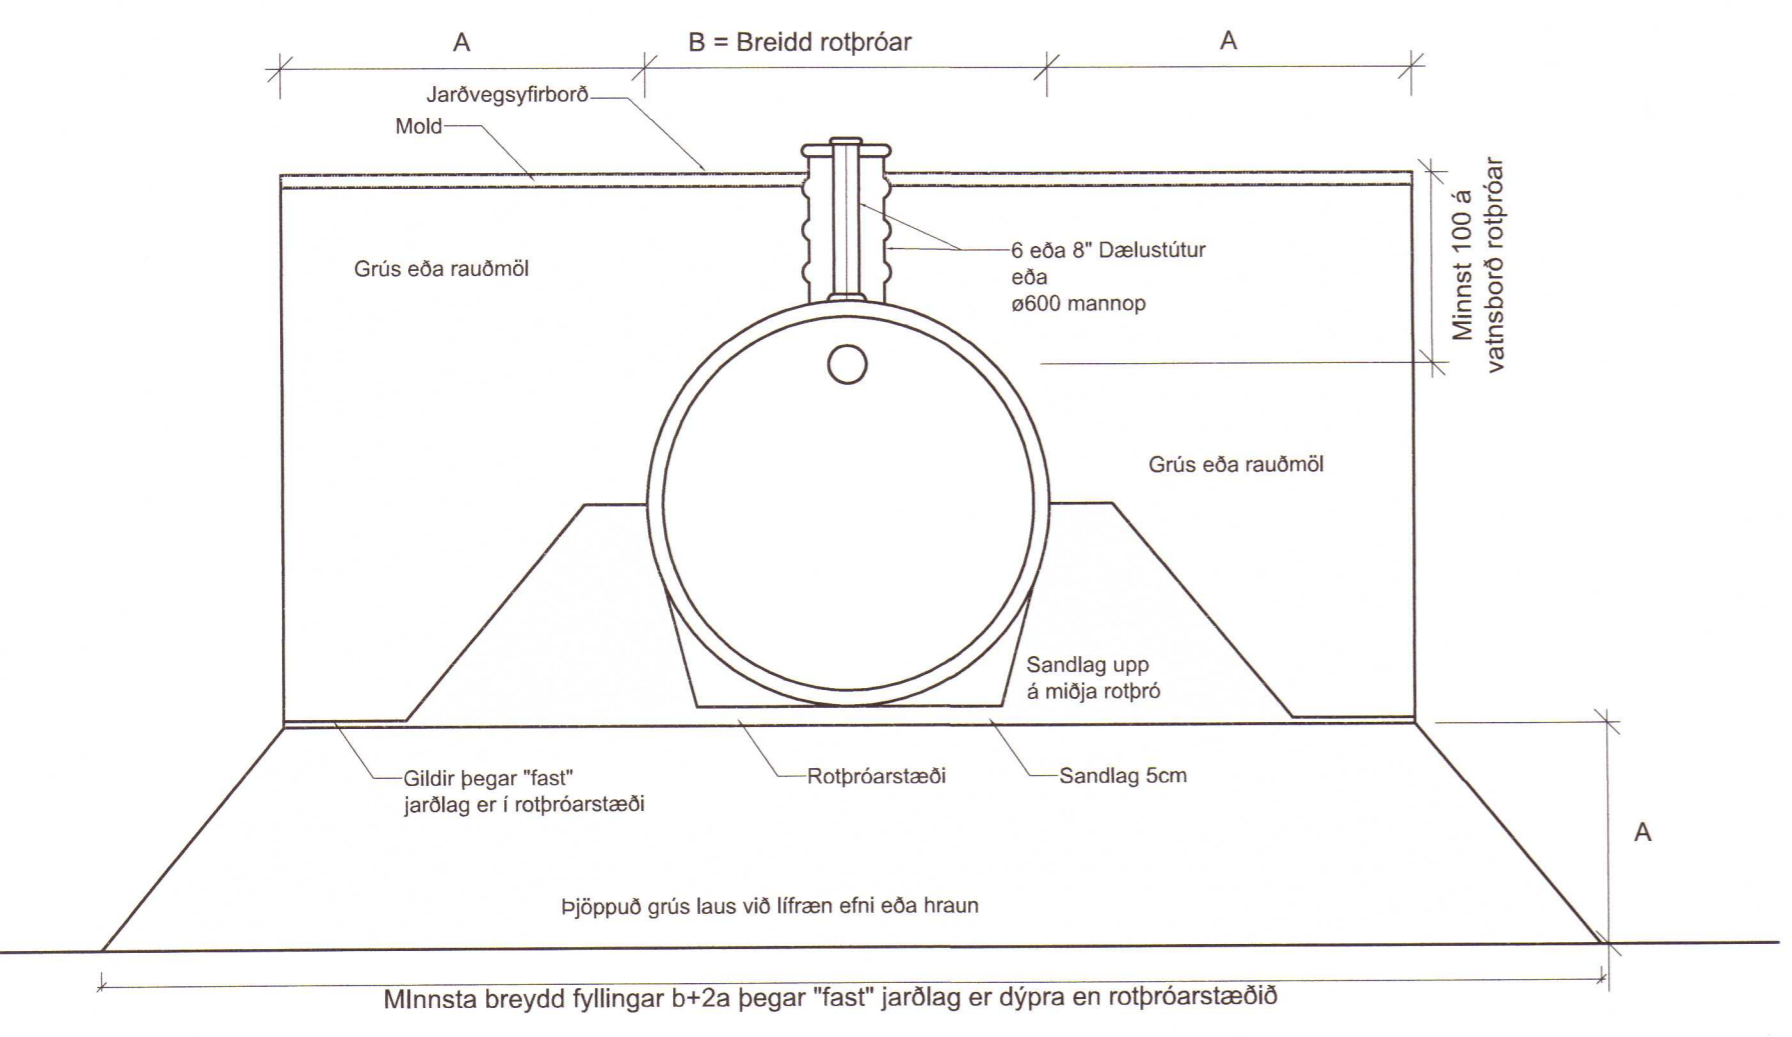
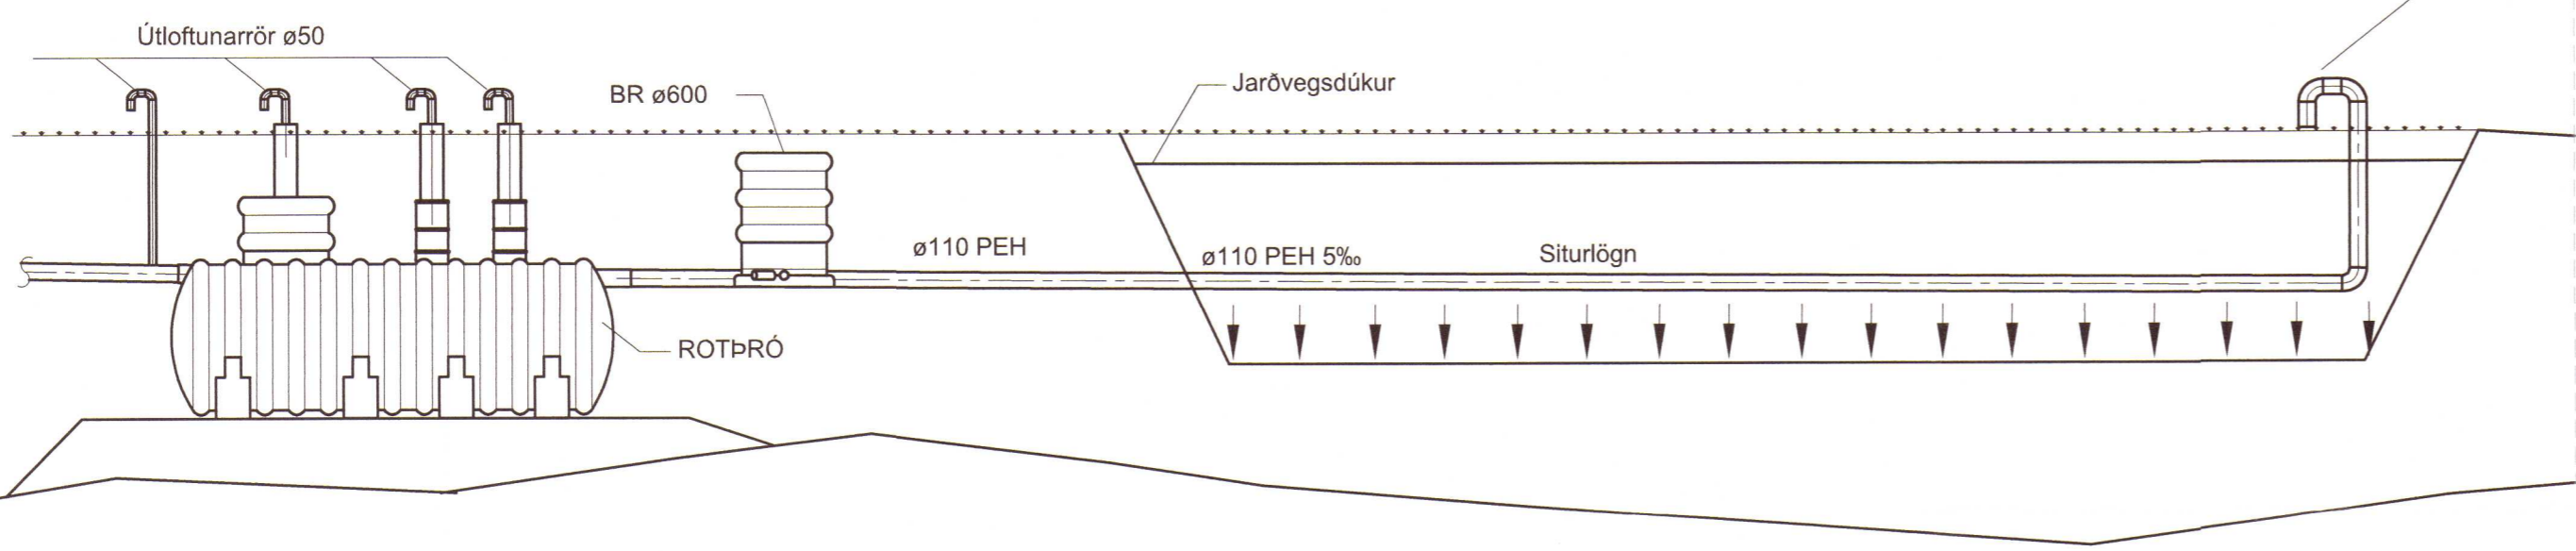


Umhverfis- og tæknisvið Uppsveita
 Yfirfarið
 13. ágú. 2018
 Þ. David Sig. Byggingarfulltrú.

Dags:	Nr.	Breytingar:	Samp.

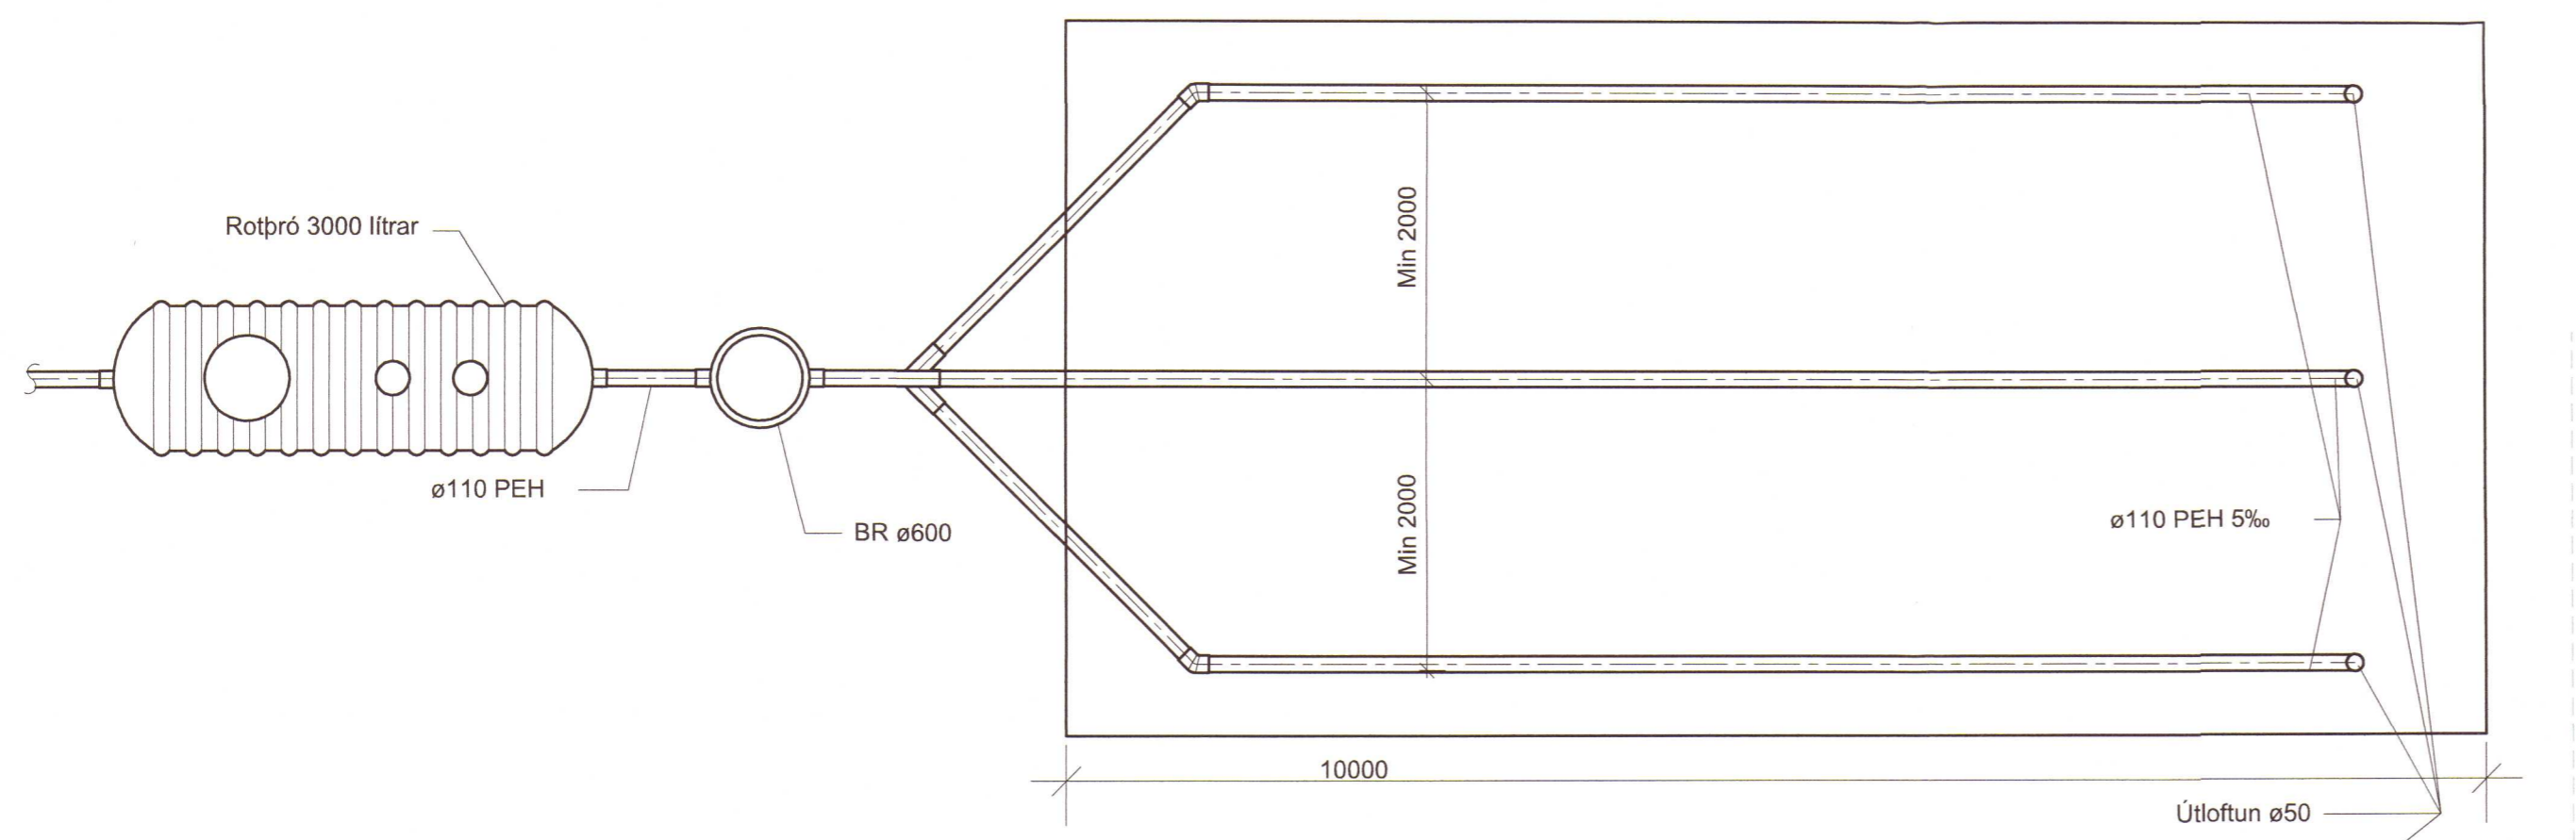

2020 257

VERKHOF EHF

Fells múli 26 • 108 Reykjavík • Sími: 517 9050 • Netfang: verkhof@verkhof.is

Heiti verks: Minni Mástunga 7 Skeiða- og Gnúpverjahrepp	Höfundur: Svavar M. Sigurjónsson 180867-3419 Björgvin Ó. Sigurjónsson 110481-5279	Dags: 09.07.2018
Heiti teikningar: Frárennislagnir Rotþró Grunnmynd, snið og skýringar	Sampykkt: <i>Þórunn</i>	Verknúmer: 18-52
Hannað: SMS	Teiknað: SMS	Mælikv: 1:50/20
Mælt:	Yfirfarið: BÓS	Teikn.nr.: 302
		Útgáfa:

P:\Verk_2018\18-52_BYKO_Minni-Mástunga 7\03_Teikningar\Leikni\301_Minni-Mástunga 7.dwg