
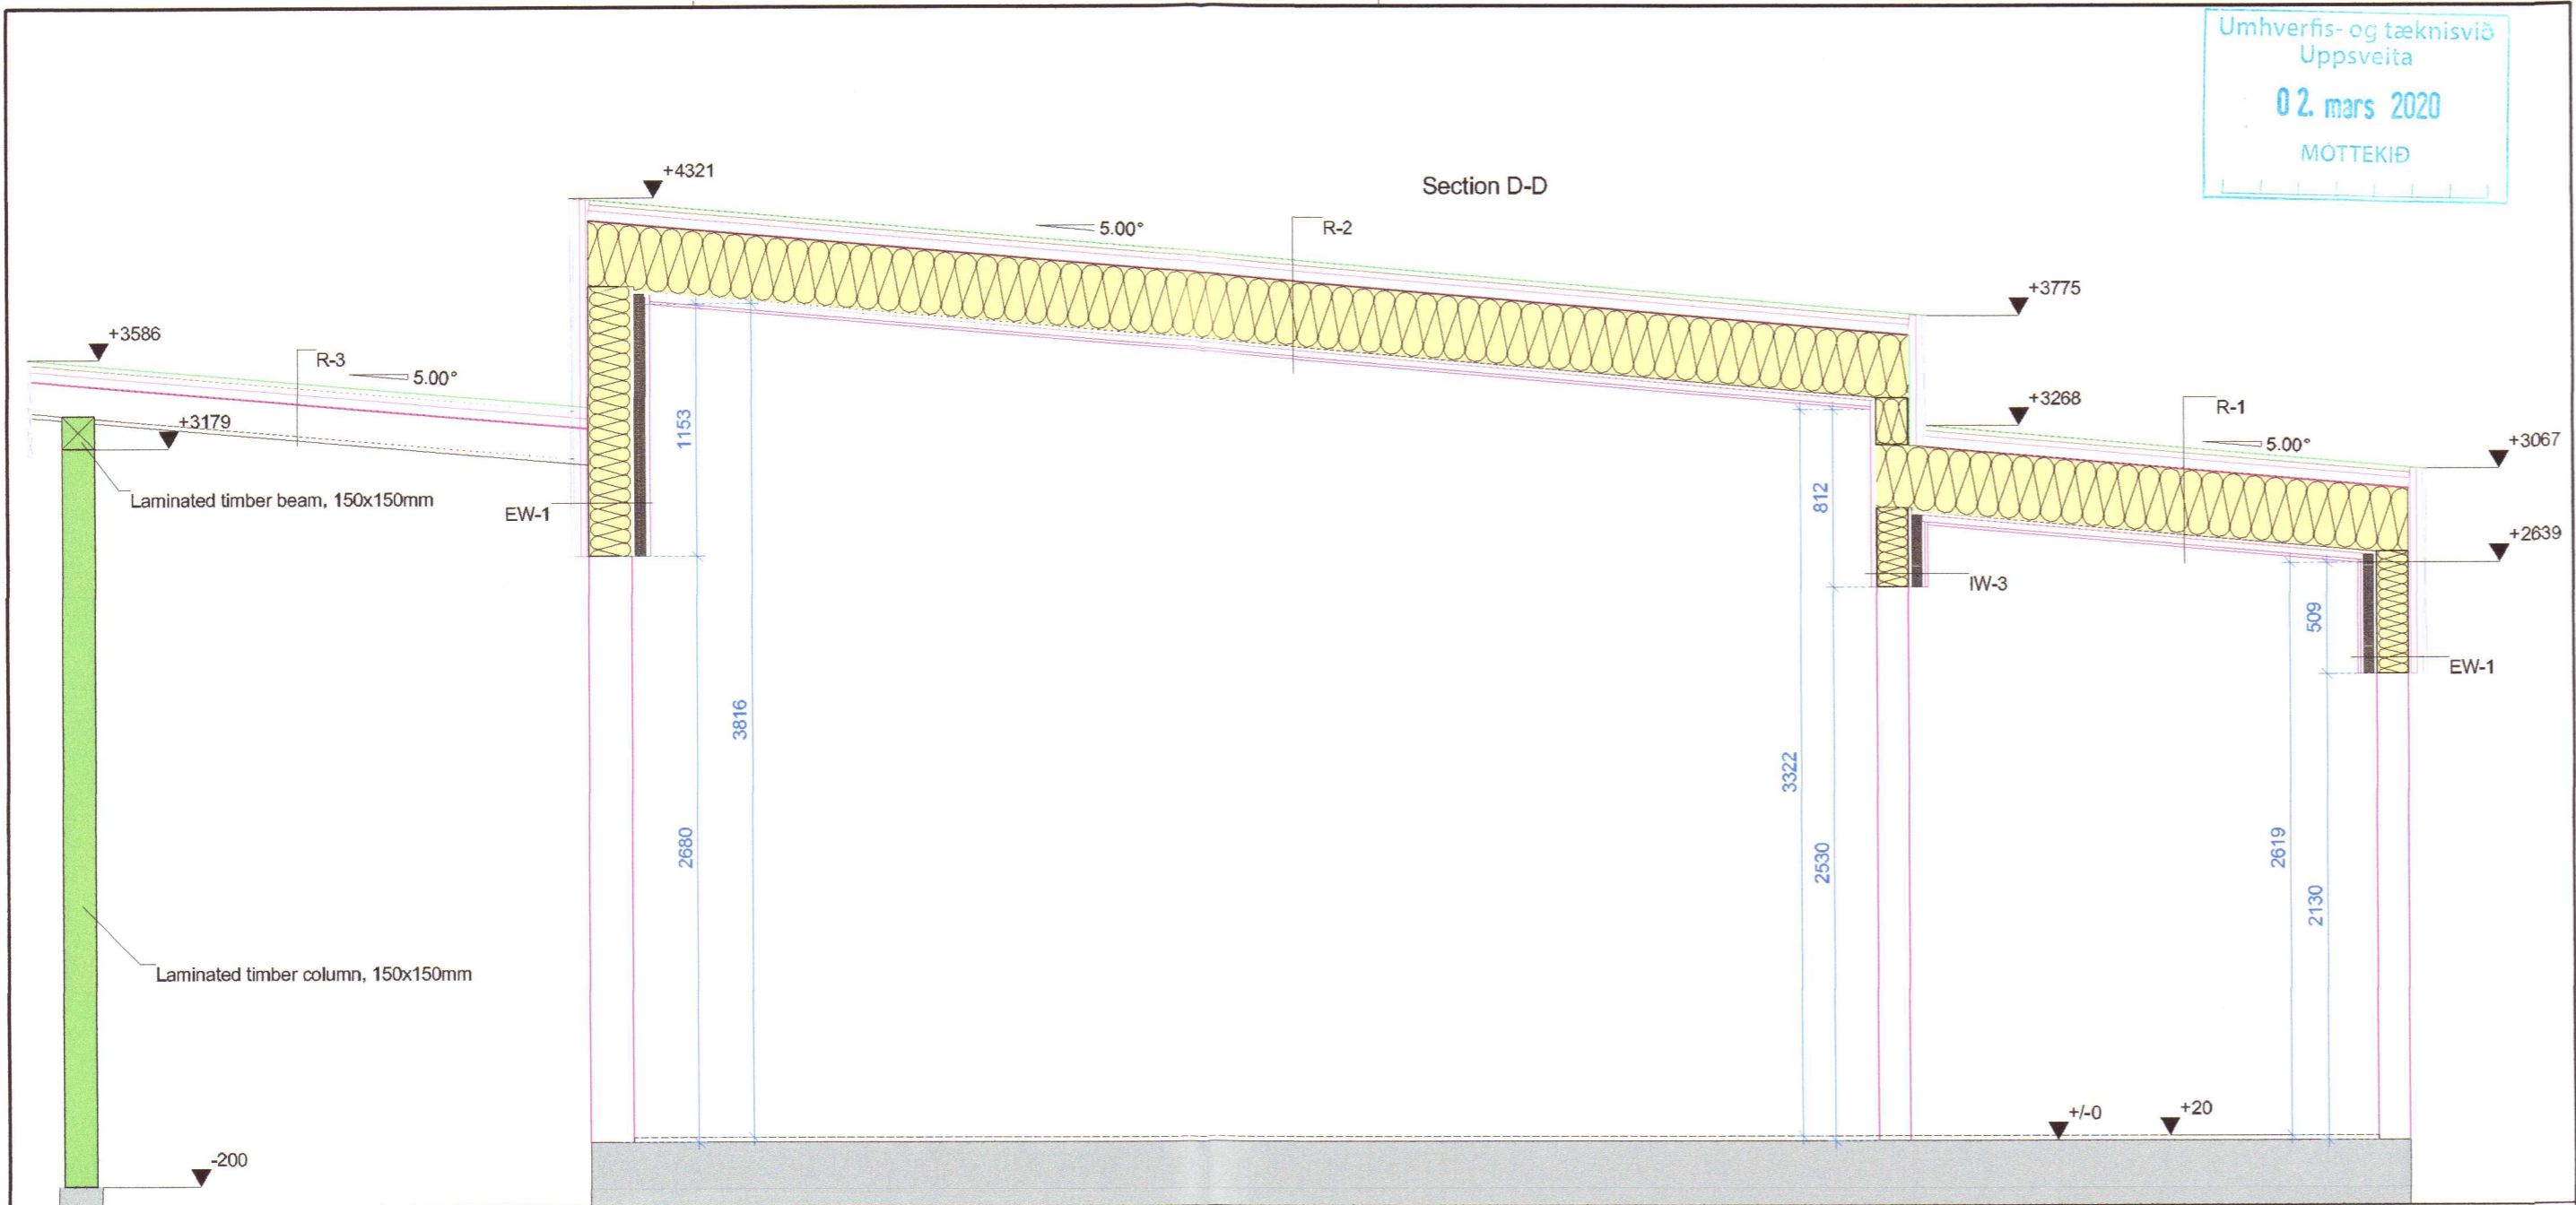


Umhverfis- og tæknisvið  
Uppsveita  
02. mars 2020  
MOTTEKIÐ

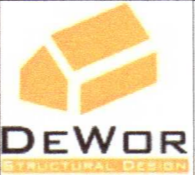

2020 265

Proj Manager:		Customer:		Project nr:	
Proj. Resp. Eng: A.Muráns		Object: Hrauntrod 10		162A	
Proj. Eng/Dsg: J.Kalva		Sheet name: Section D-D		Label: BK	
		File Nr. C:\USERS\KALVA\DESKTOP\PSLANDISEMAY1516\0211		Revision:	
				Sheet nr: 8	
				Scale: 1 : 30.00	
				Date: 20.12.2019	

Hönnst svannur þýfandi 0307 71 3709