

Verkkaupi:

ISBU INTERNATIONAL
TRADE CO., LTD.

Yfirfarið
29 OCT 2020
Stefni
Byggingarfulltrúi

Verkefni:

Freyjustígur 13, Grímsnesi

Titill:

Sumarbústaður

Hannað af:

Teiknað af:

Yfirfarið af:

Samþykkt af:

Verknúmer:

Teiknitegund: Lighting

Teikninganúmer: GP-03

Útgáfunúmer:

Dagsetning: 24.06.2020


ISBU INTERNATIONAL TRADE CO., LTD.
ADD.: SIDUMULA 31,
108 REYKJAVÍK, ICELAND
TEL.: +354-5629018;
E-MAIL: ISBU@ISBUTRADE.COM



CERTIFIED ENGINEER STAMP

20202664

Handwritten signature and initials.

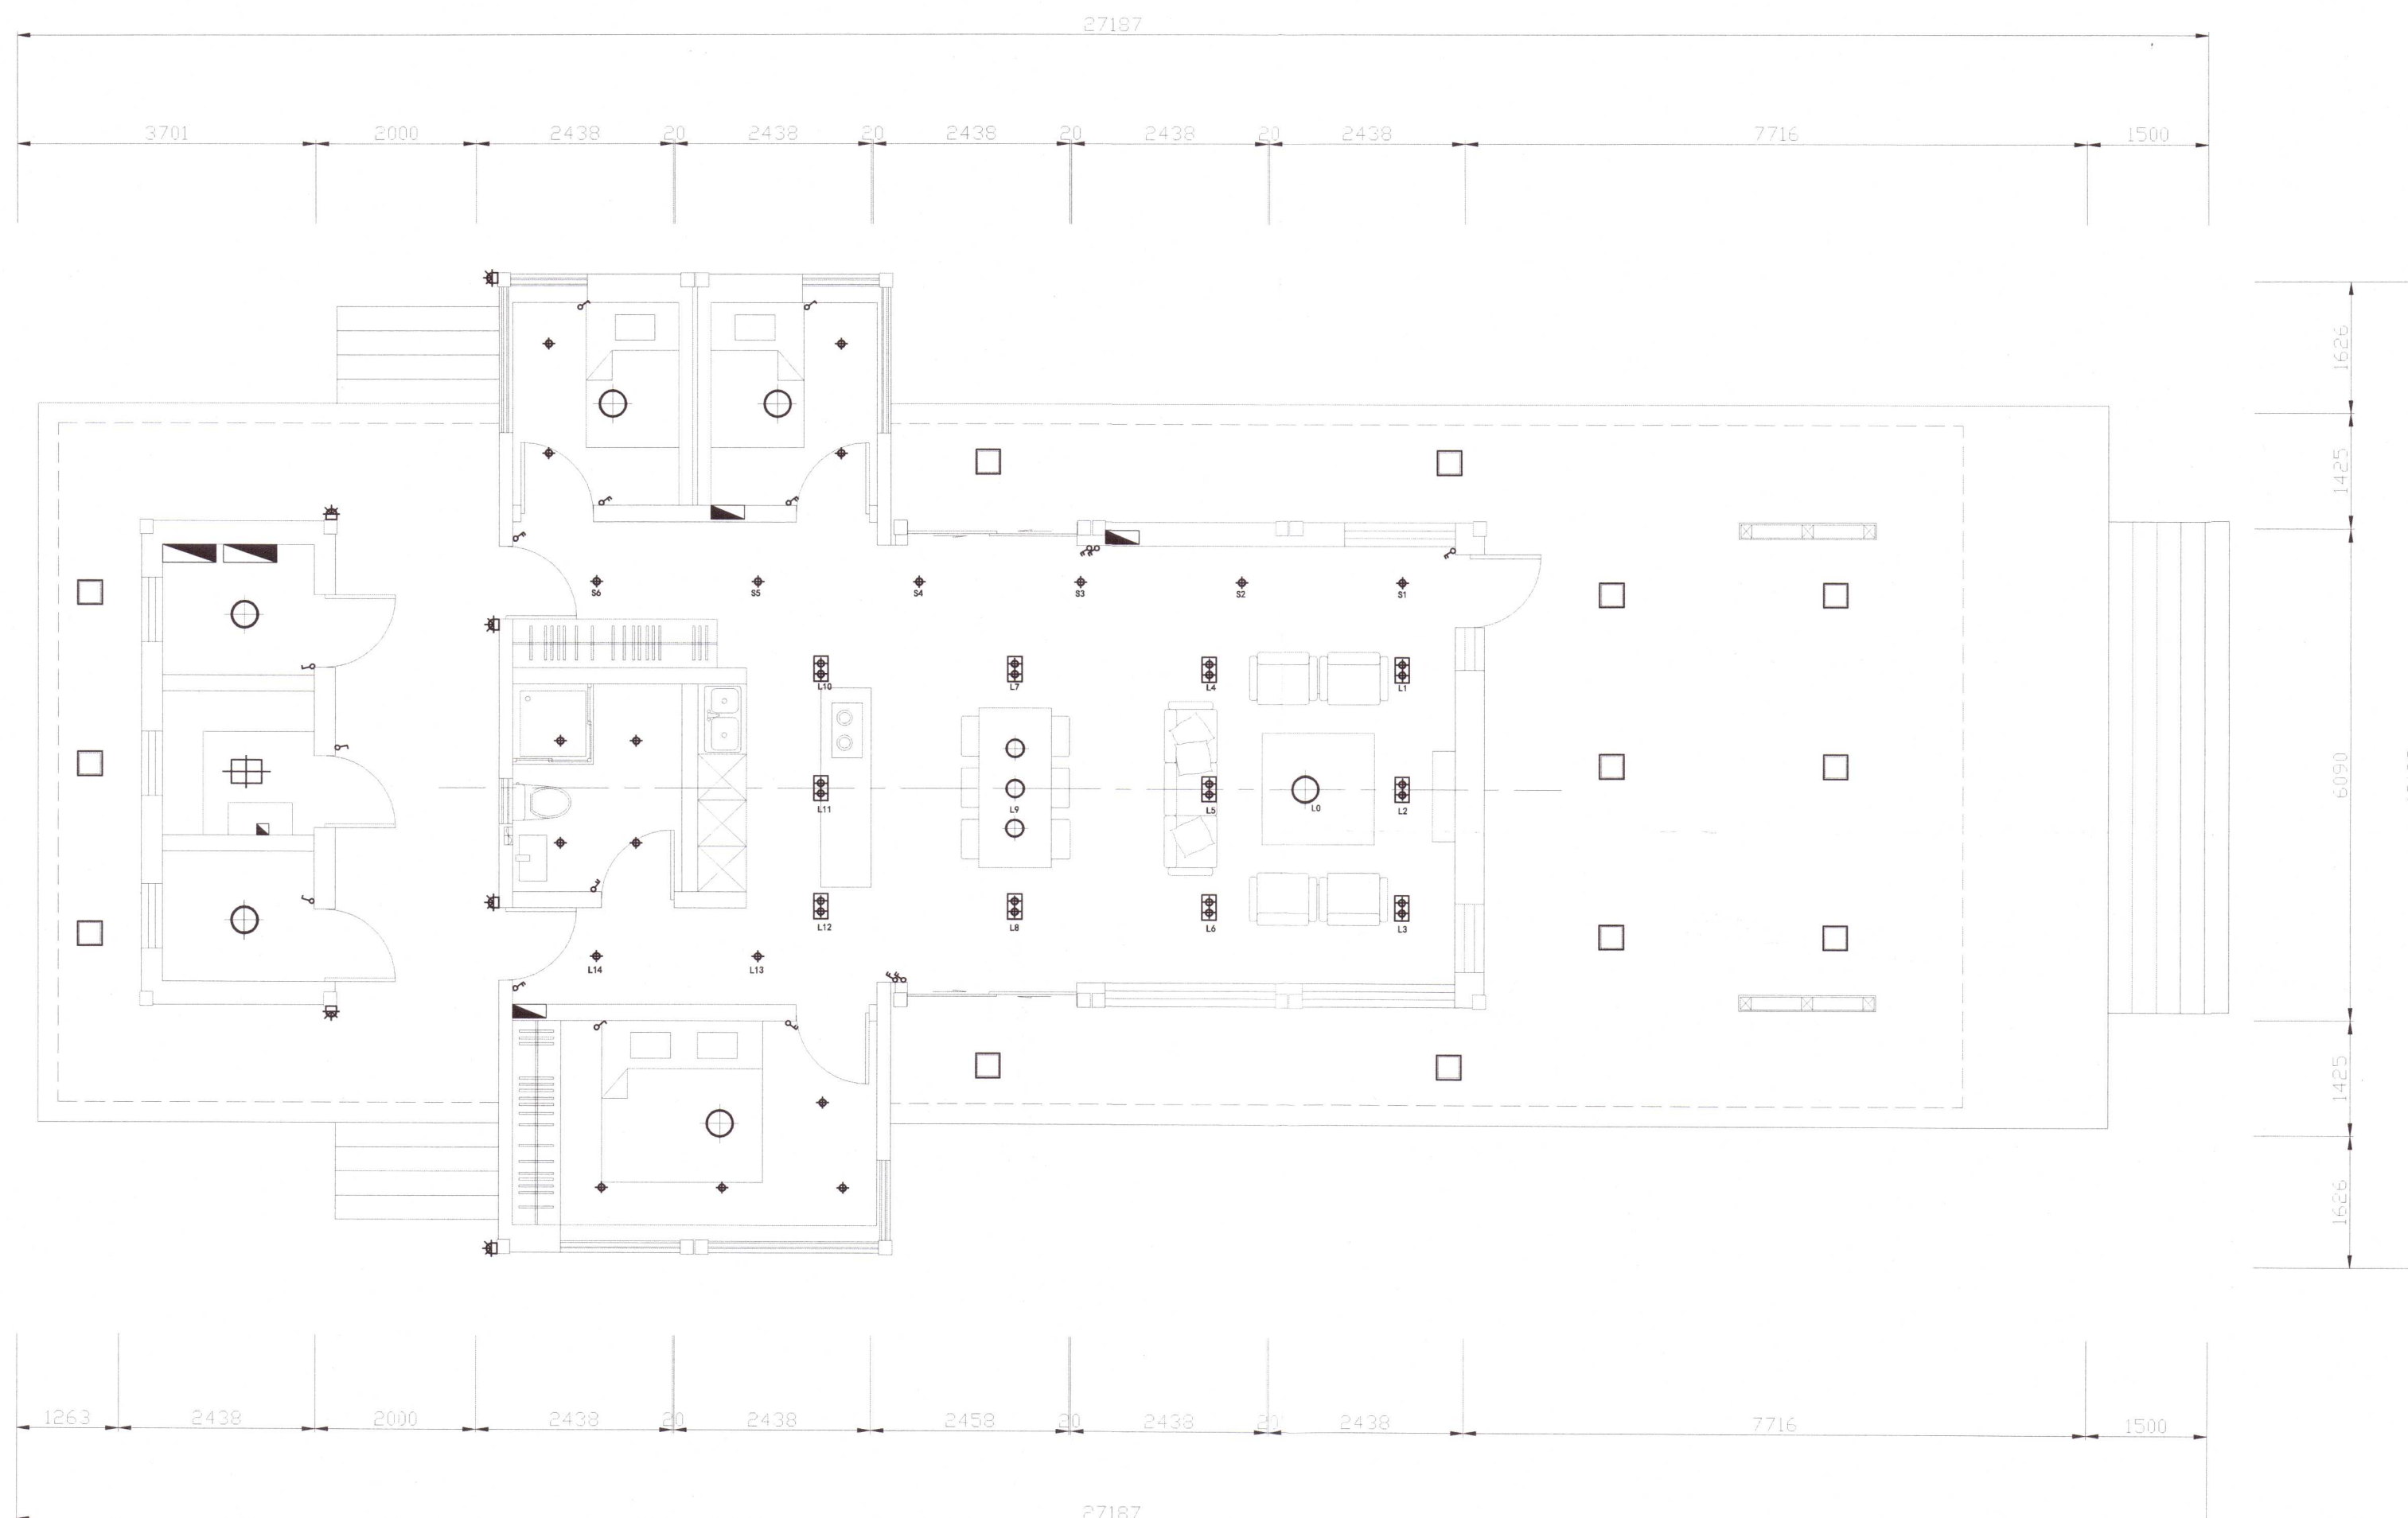

LIGHT LAYOUT 1:100

NO.	MODEL	NAME	REMARK
1	☒	Double tube light	PE=18w OPPLÉ
2	○	droplight	PE=20w Siemens
3	⊙	ceiling light	PE=25w OPPLÉ
4	◆	downlight	PE=3w OPPLÉ
5	⊠	URP light	PE=10w
6	⊞	outer wall light	PE=8w
7	⊕	smart switch for 2	Siemens
8	⊖	smart switch for 1	Siemens
9	□	outdoor lamp	PE=30w