



Umhverfis- og tæknisvið
Uppsveita
02. mars 2020
MÖTTEKIÐ

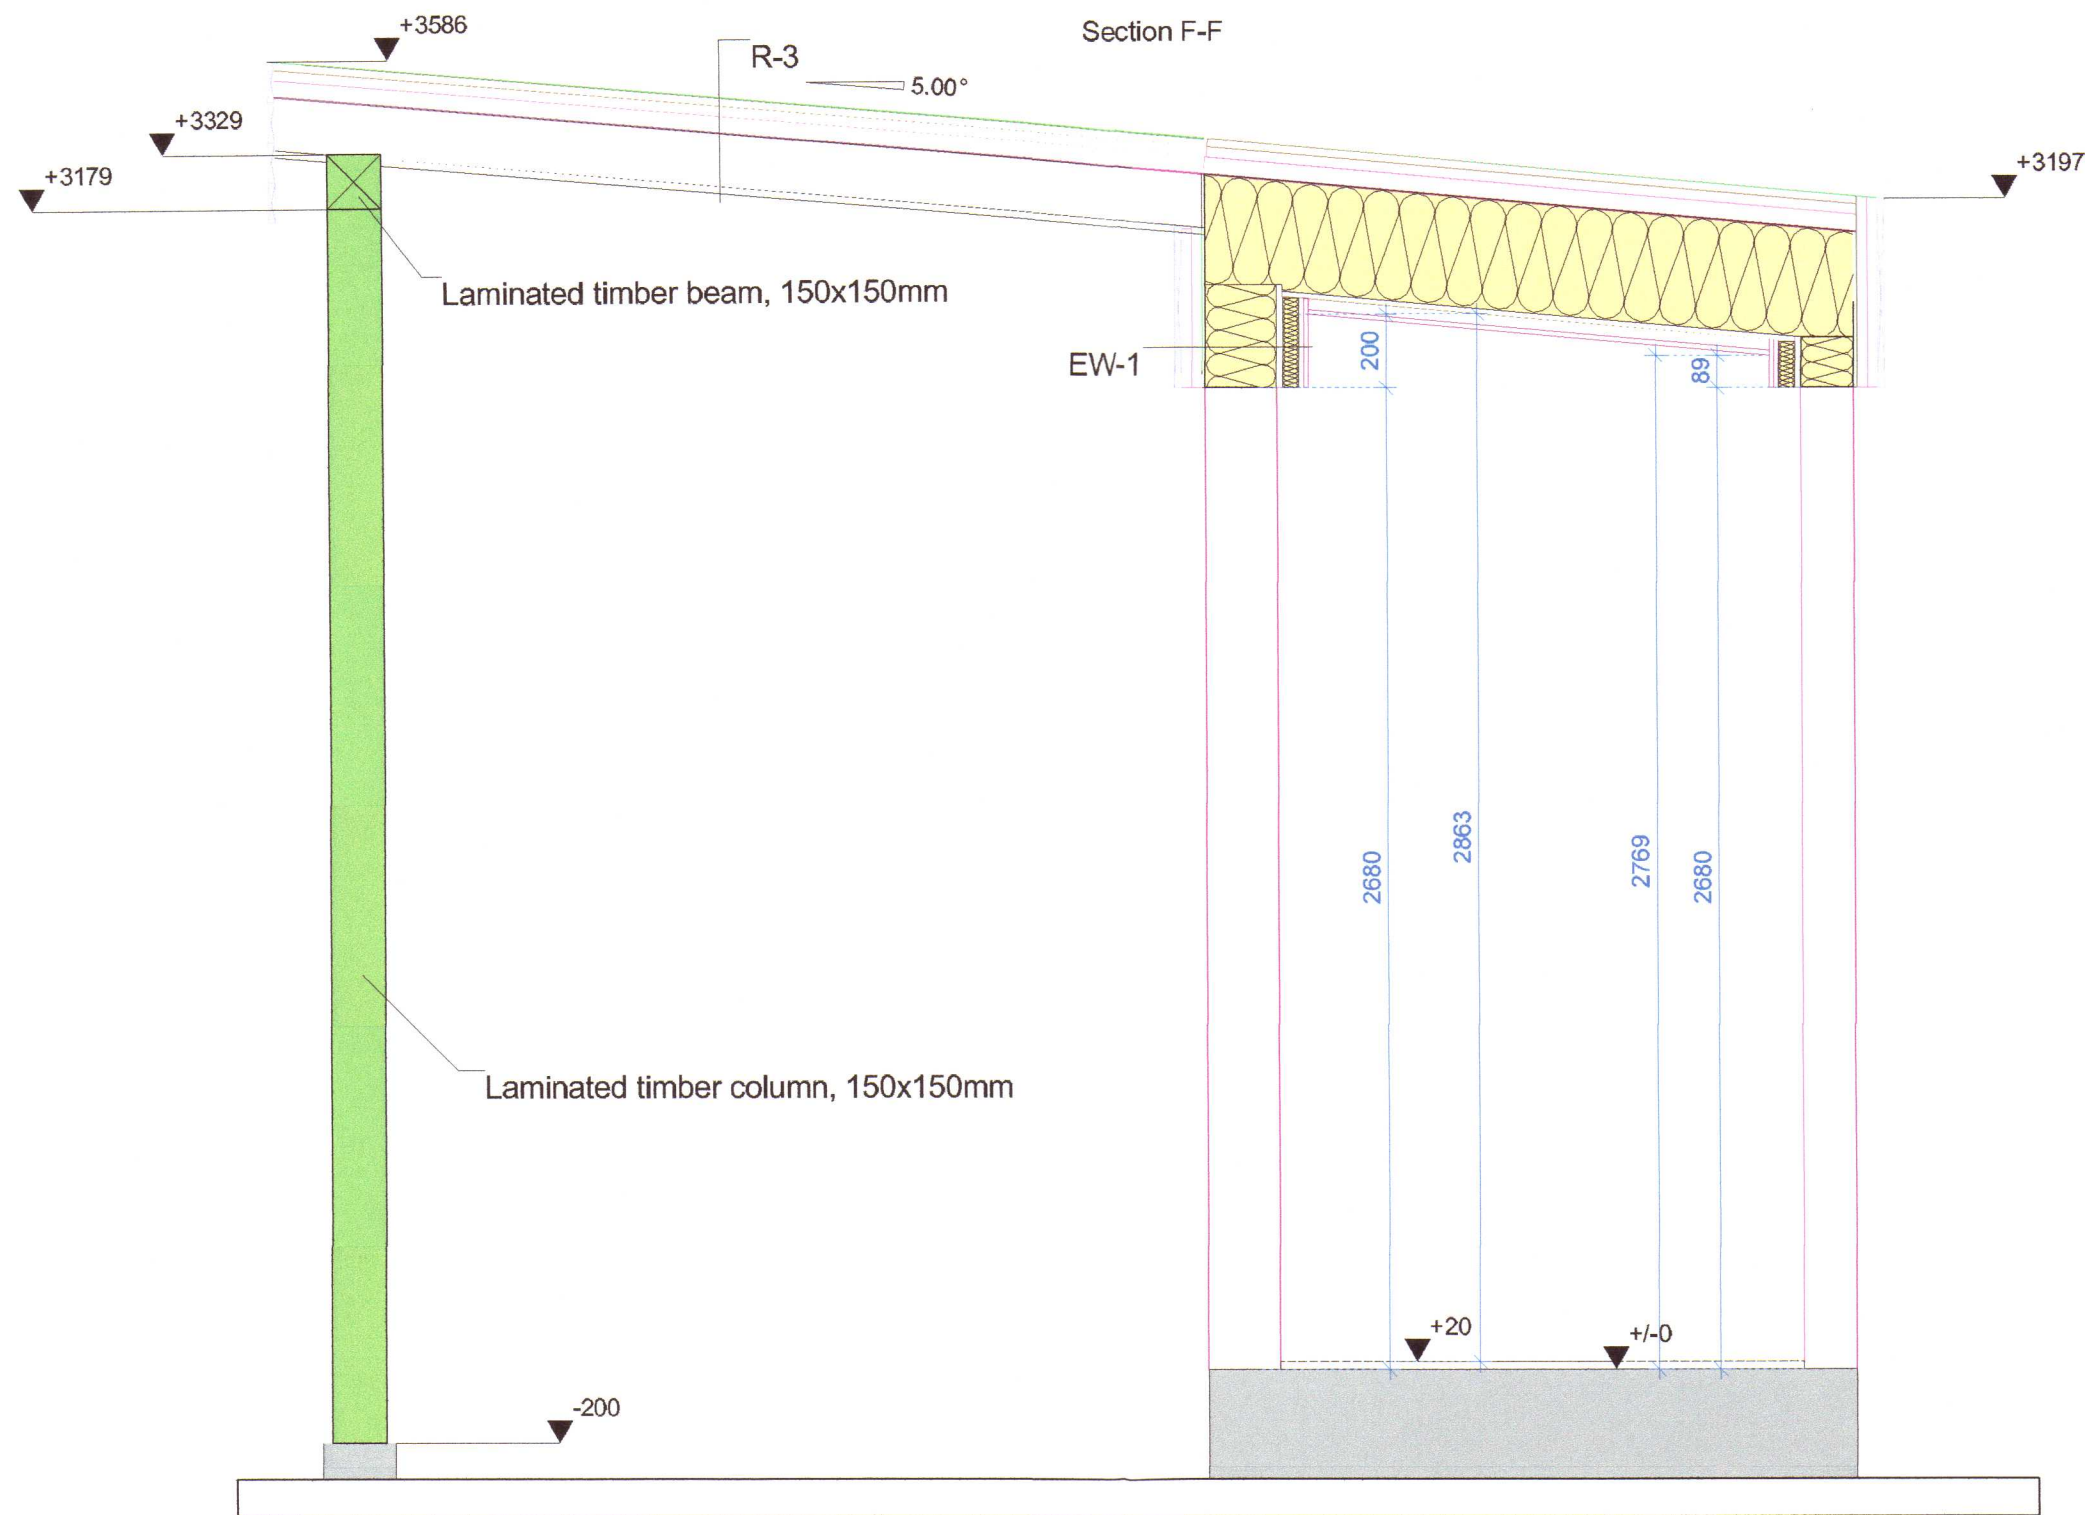

Proj Manager:		Customer:	Project nr:
Proj. Resp. Eng: A.Muráns		Object:	162A
Proj. Eng/Dsg: J.Kálva		Hrauntrod 10	Label: BK
		Sheet name:	Revision:
		Section F-F	Sheet nr: 10
		File Nr. C:\USERS\JKALVA\DESKTOP\ISLANDI\SEMA\1518V021\	Scale: 1 : 20.00
			Date: 20.12.2019

Hönnst Svener Þ Björns 0307713709