

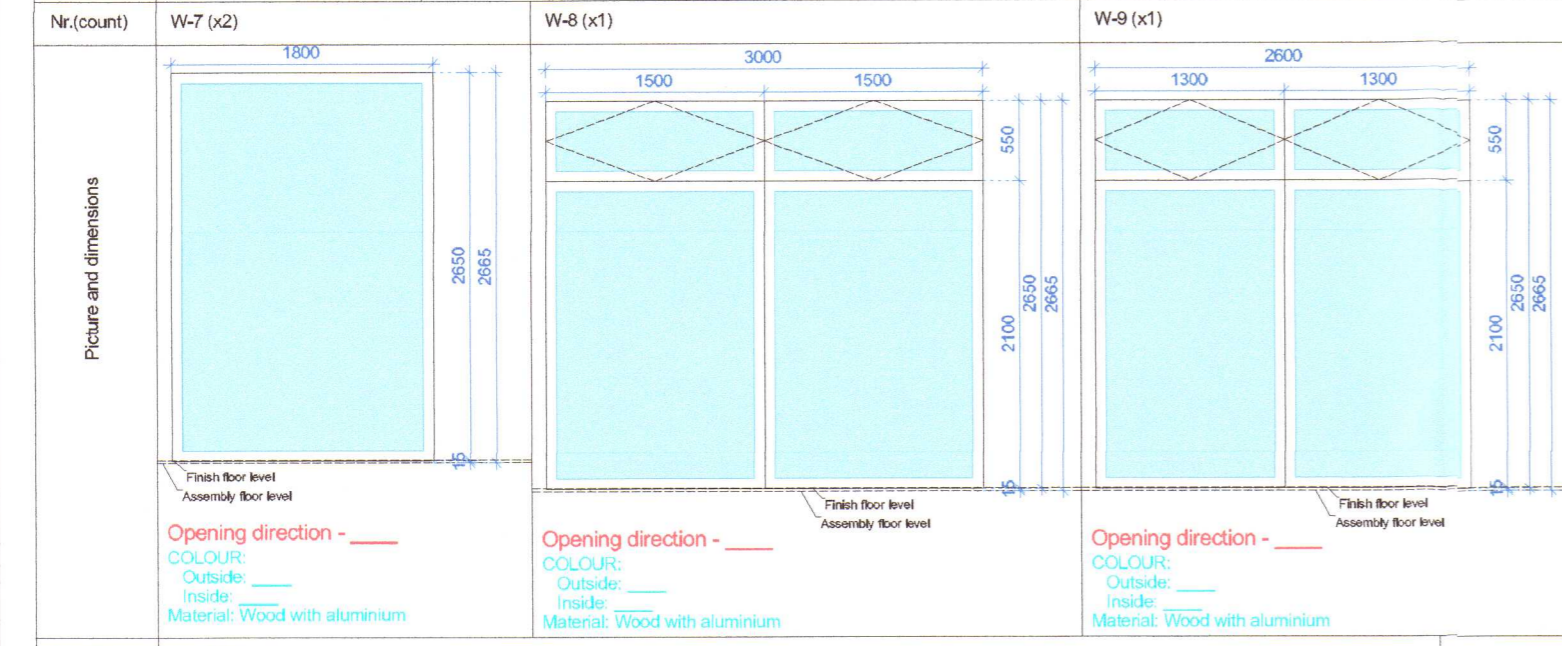



Umhverfs- og tæknisvið
Uppsveita
02. mars 2020
MOTTEKIÐ

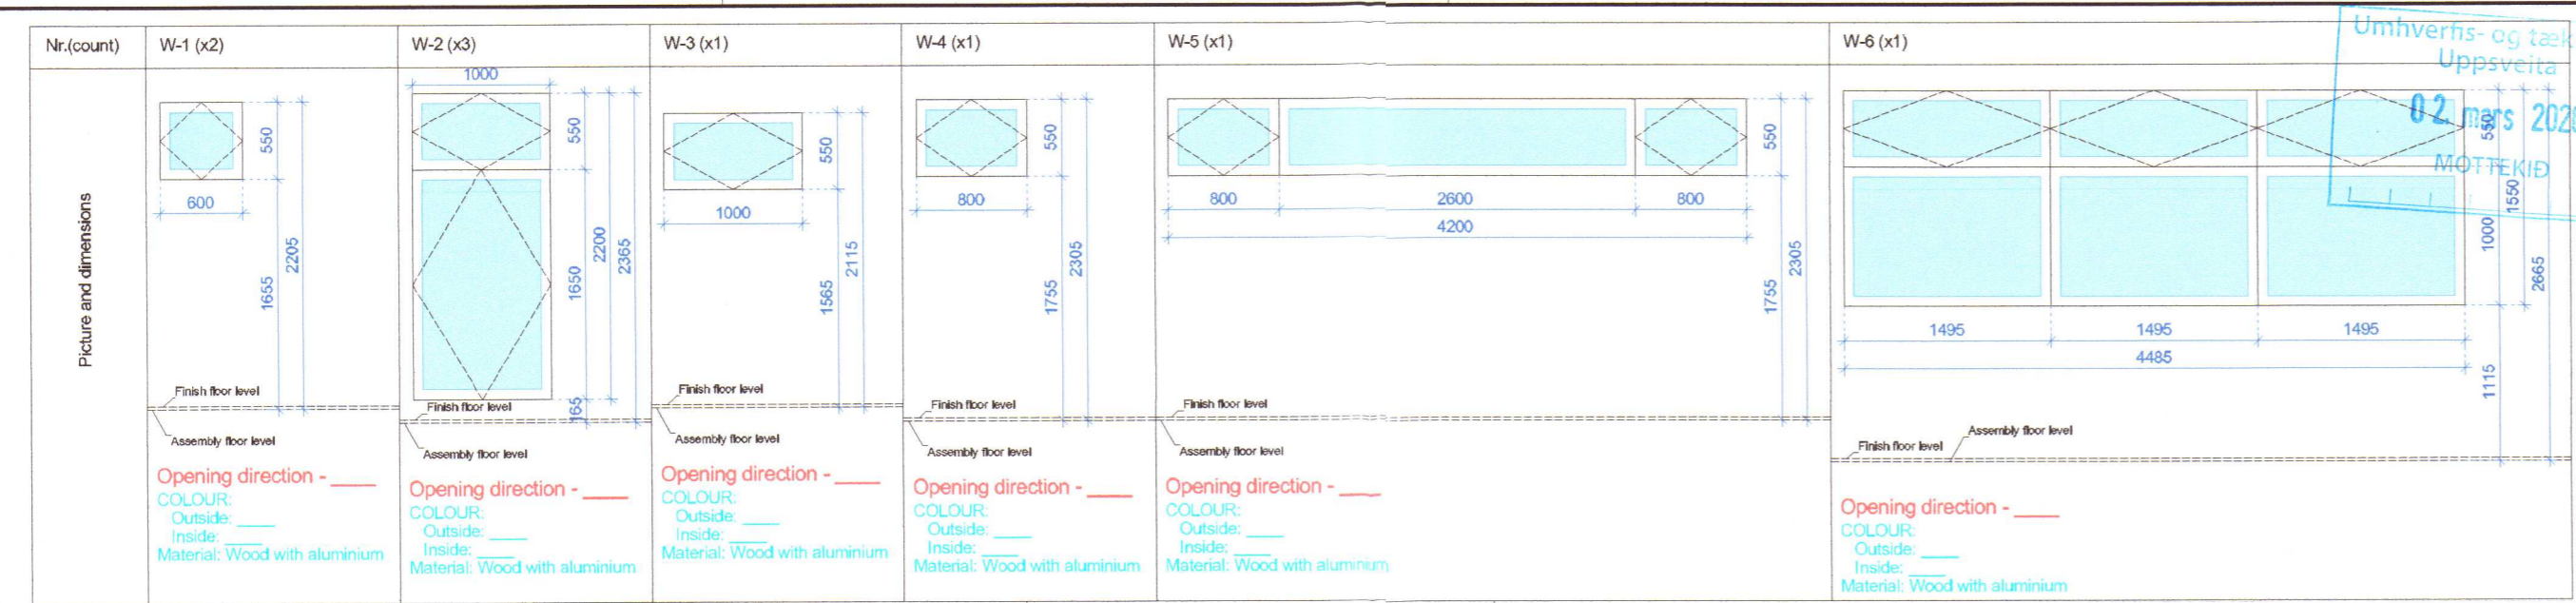

Note:
1) Windows and doors are shown from outside;
2) Dimensions are shown for doors and windows frame;
3) Material for window - Wood with aluminium cladding;
4) Material for main entrance doors - wood with aluminium cladding;
5) Internal doors are not included in offer;
6) All openings in timber frame for internal doors - 1030x2130mm;

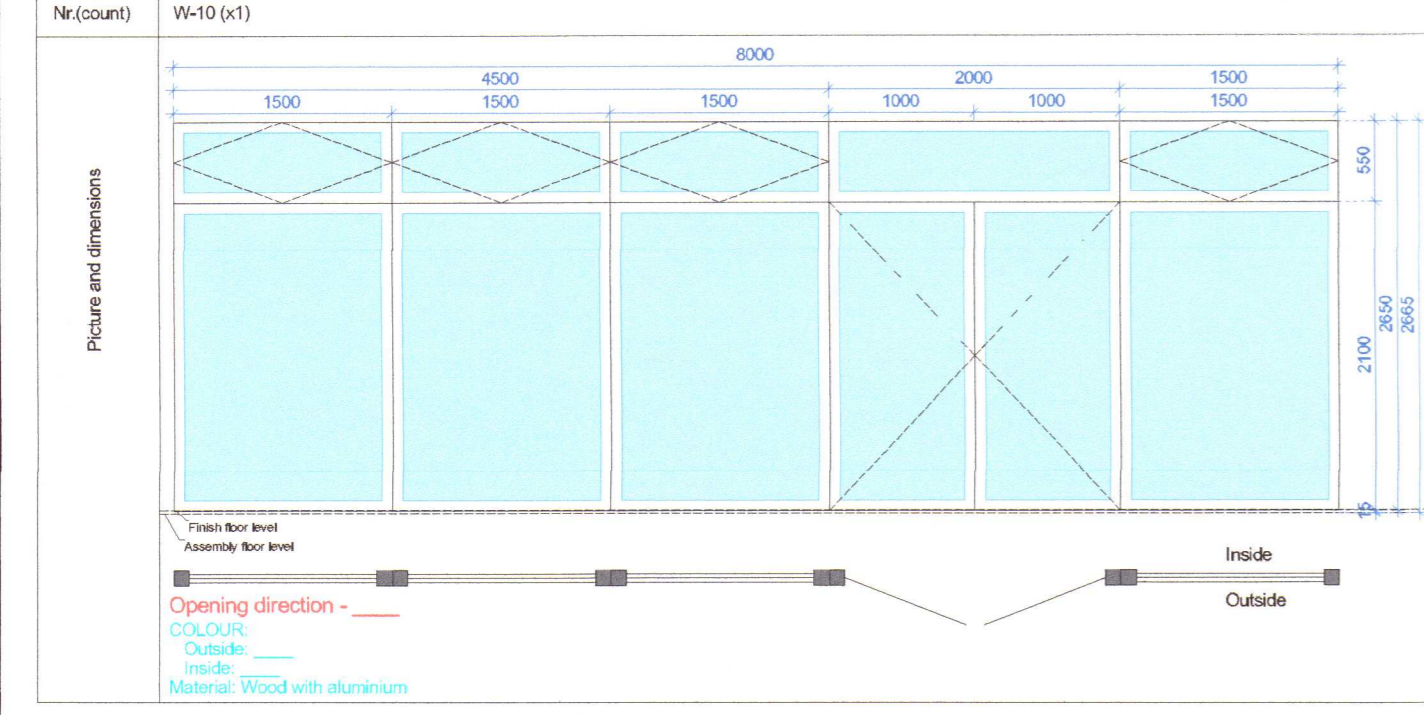

2020 265

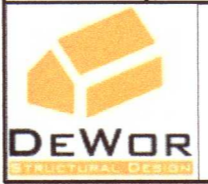Proj Manager:		Customer:		Project nr:	
Proj. Resp. Eng: A.Muráns		Object: Hrauntrod 10		162A	
Proj. Eng/Dsg: J.Kajva		Sheet name: Window&Door specification		Label: BK	
		File Nr. C:\USERS\KJALVA\DEKTOP\ASLANDES\MAH15\16\0211		Revision:	
		Sheet nr: 12		Scale: 1 : 50.00	
				Date: 20.12.2019	

Hönnuð svannu þáramals 0307713709