


**1050 STOFN**

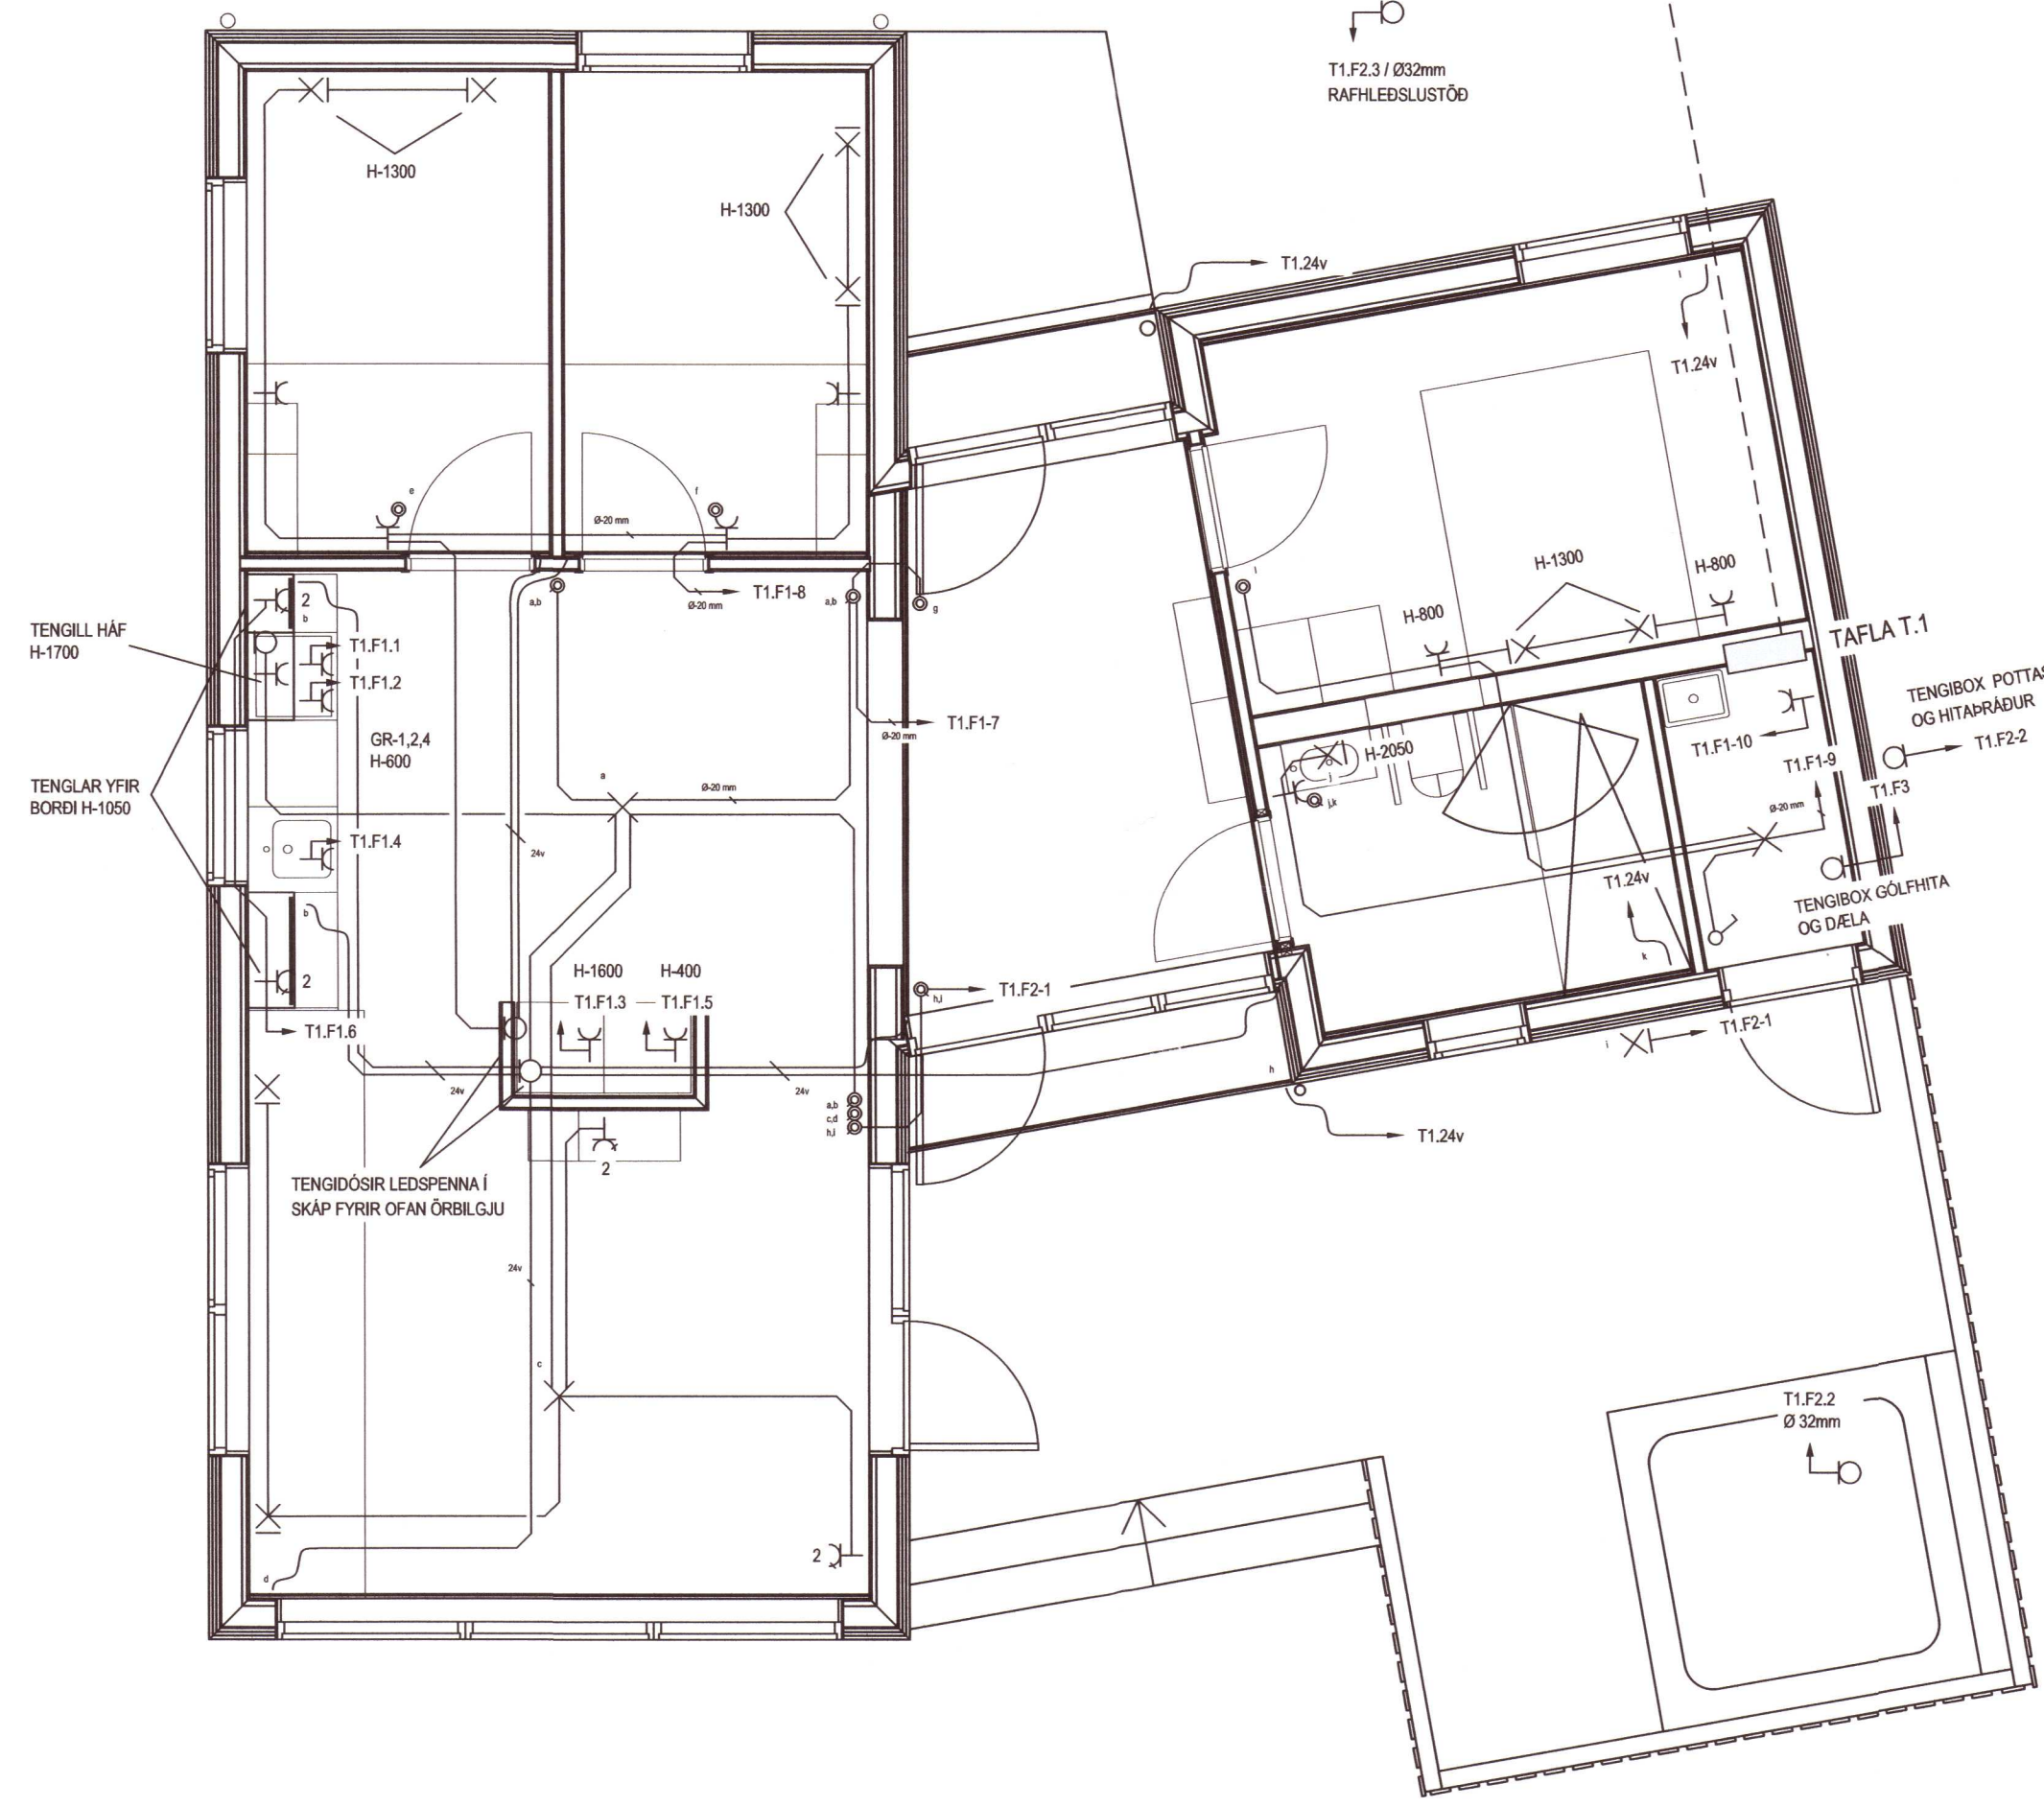

□	LOFTNETSTENGILL
⊖	SÍMATENGILL
⊞	REYKSKINJARI
⊞	HITASKINJARI
⊞	HREYFISKINJARAR 360° OG 90°
→	VATNSNEMI
×	LOFTADÓS
×	VEGGLJÓS
○	TENGIDÓS
○	HRÝSTIROPI
○	ROPI EINFALDUR
○	ROPI MARGFALDUR
○	SAMROPI
○	KROSSROPI
○	HRÝSTIROPI OG KRÓNUROPI SAMB
○	TVÖFALDUR SAMROPI
○	DIMMER
○	HALOGEN LJÓS
○	HALOGEN LJÓS + SPENNIR
○	HITASTILLUR
○	TENGLI 1X JARDBUNDINN
○	TENGLI 2X JARDBUNDINN
○	TENGLI OG ROPI SAMAN
	JARDESKAUT
■	TAFLA EDA TENGIBOX
—	LÖGN ALMENT
—	GÖLFÖGN/JARDFÖGN
IK	INNROTAKERFI
⊞	LJÓSNEMI

20202735

**RAFTEK ehf**

Skálafell, 816 Ölfus,  
 Sími : 4833510, GSM : 8650650,  
 Netfang : raftek@simnet.is

Hönnuður: Richard Magnús Elliott Kennitala: 1903668209

*Rm*

Br.númer	Dagsetning	Skýring

Raflagnateikningar  
 ORLOFSHÚS BHM BREKKUSKÓGI  
 BLÁSKÓGABYGGÐ

Lágspenna  
 MHL16  
 1/50