
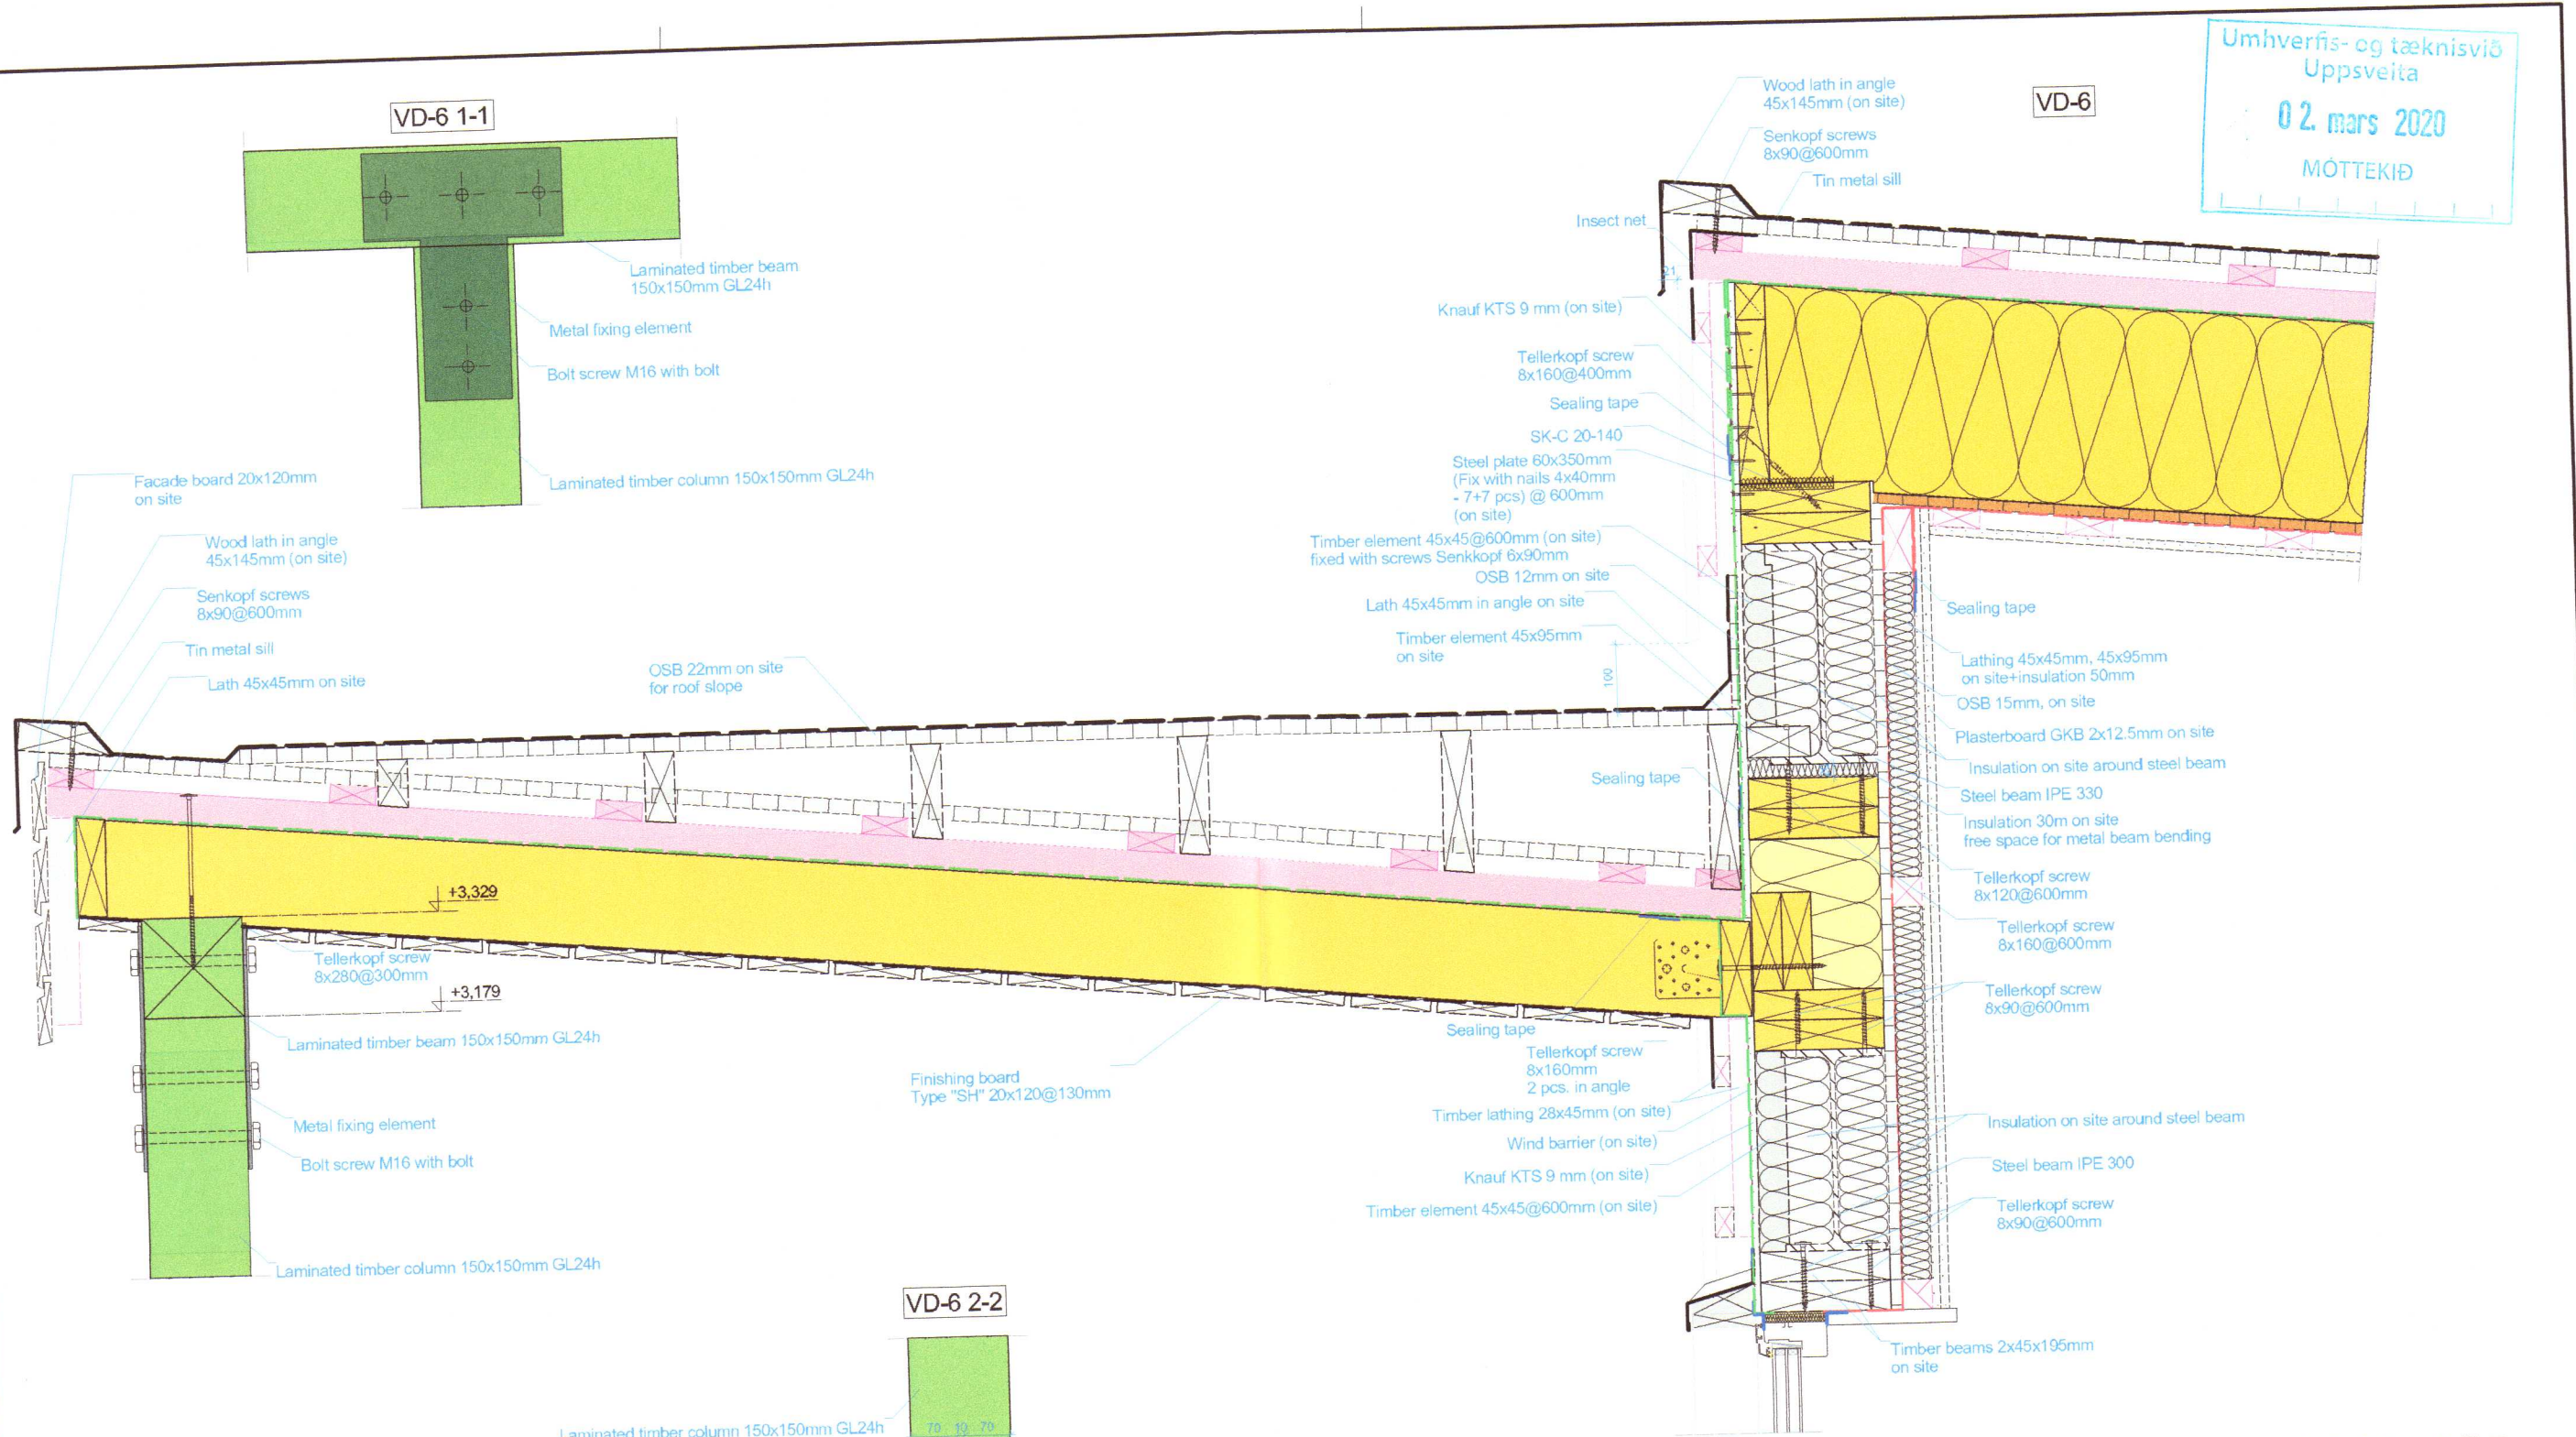


Umhverfis- og tæknisvið
Uppsveita
02. mars 2020
MÖTTEIÐ

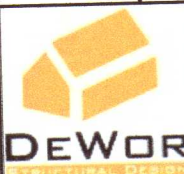

2020 277

Proj Manager:		Customer:	Project nr:
Proj. Resp. Eng: A.Muráns		Object:	162A
Proj. Eng/Dsg: J.Kajva		Hrauntröð 10	Label: BK
		Sheet name:	Revision:
		Vertical details	Sheet nr: 20
File Nr. CIUSERSJUKALVADESKTOPISLANDSEMAI1518V021		Scale:	Date: 20.12.2019
		1 : 10.00	

Samp. Sigurður A. Sigurðsson 290772-4279
110 mnnst Svinnur P Brannóls 0307713709