
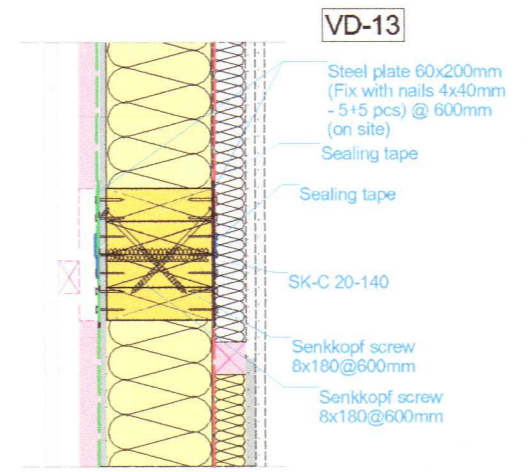
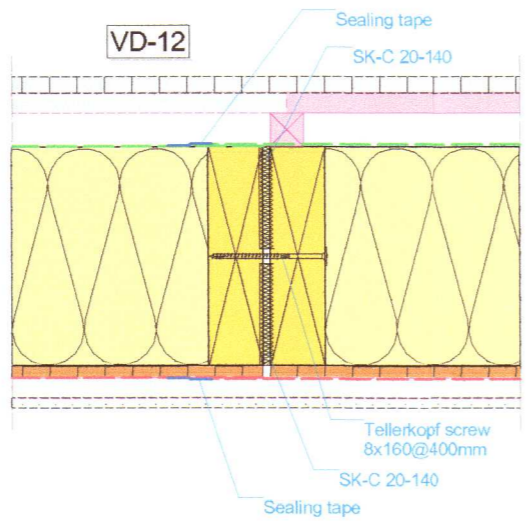
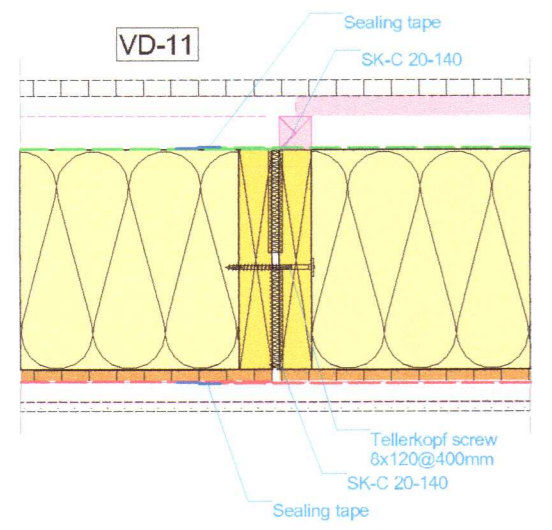
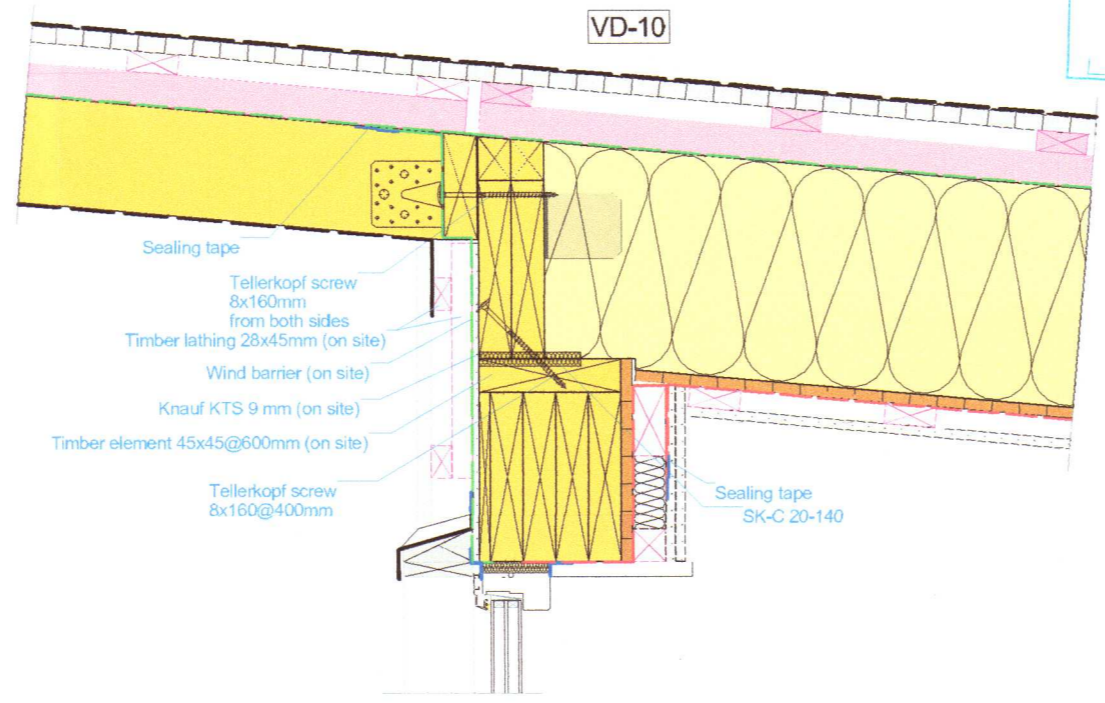
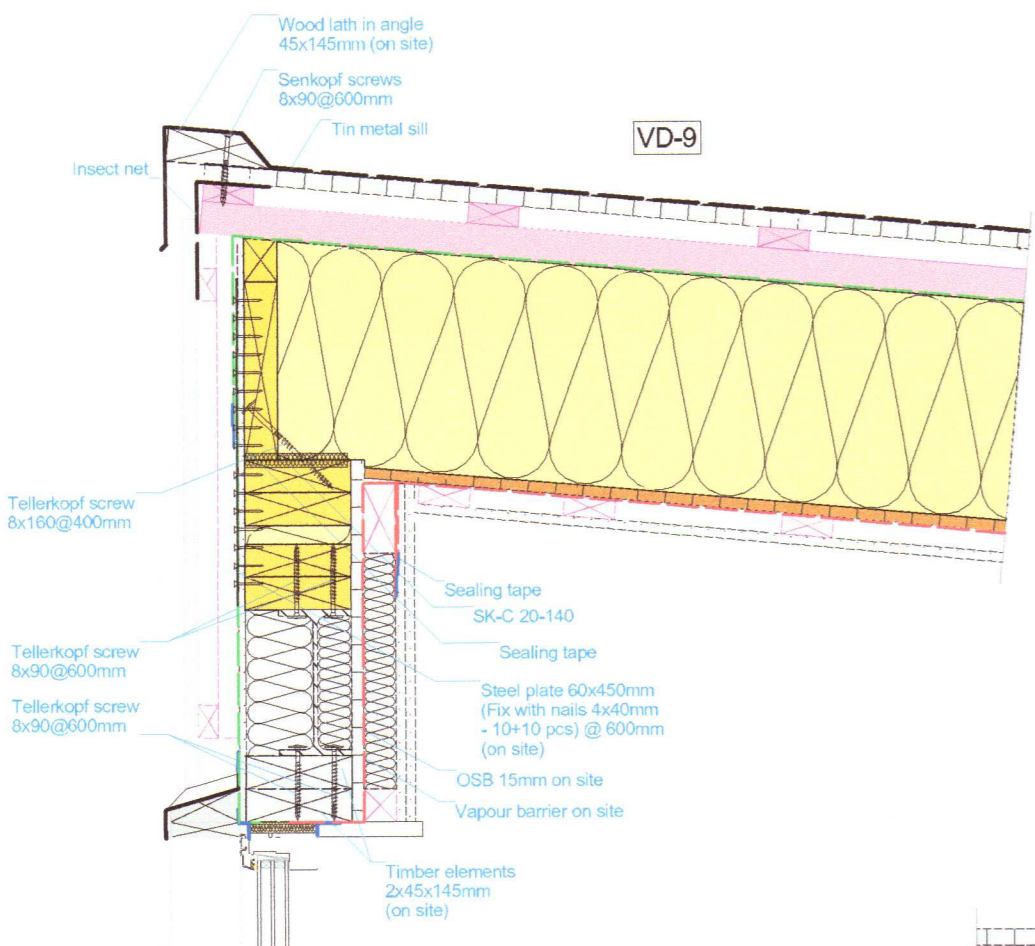


Umhverfis- og tæknisvið
Uppsveita
02. mars 2020
MÓTTEKIÐ

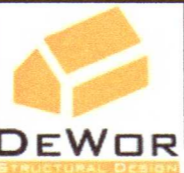

2020 279

Proj Manager:		Customer:	Project nr:
Proj. Resp. Eng: A.Muráns		Object: Hrauntröð 10	162A
Proj. Eng/Dsg: J.Kalva			Label: BK
			Revision:
		Sheet name: Vertical details	Sheet nr: 22
		File Nr. C:\USERS\KALVA\DESKTOP\SLANDES\EMN\1916\K211	Scale: 1 : 10.00
			Date: 20.12.2019

Samp. Sigurdur U. Sigurdsson 290772-4277
Hönnst Svannur Þ. Þvannsó 030771 3709