




Dags:	Nr.	Breytingar:	Samb.

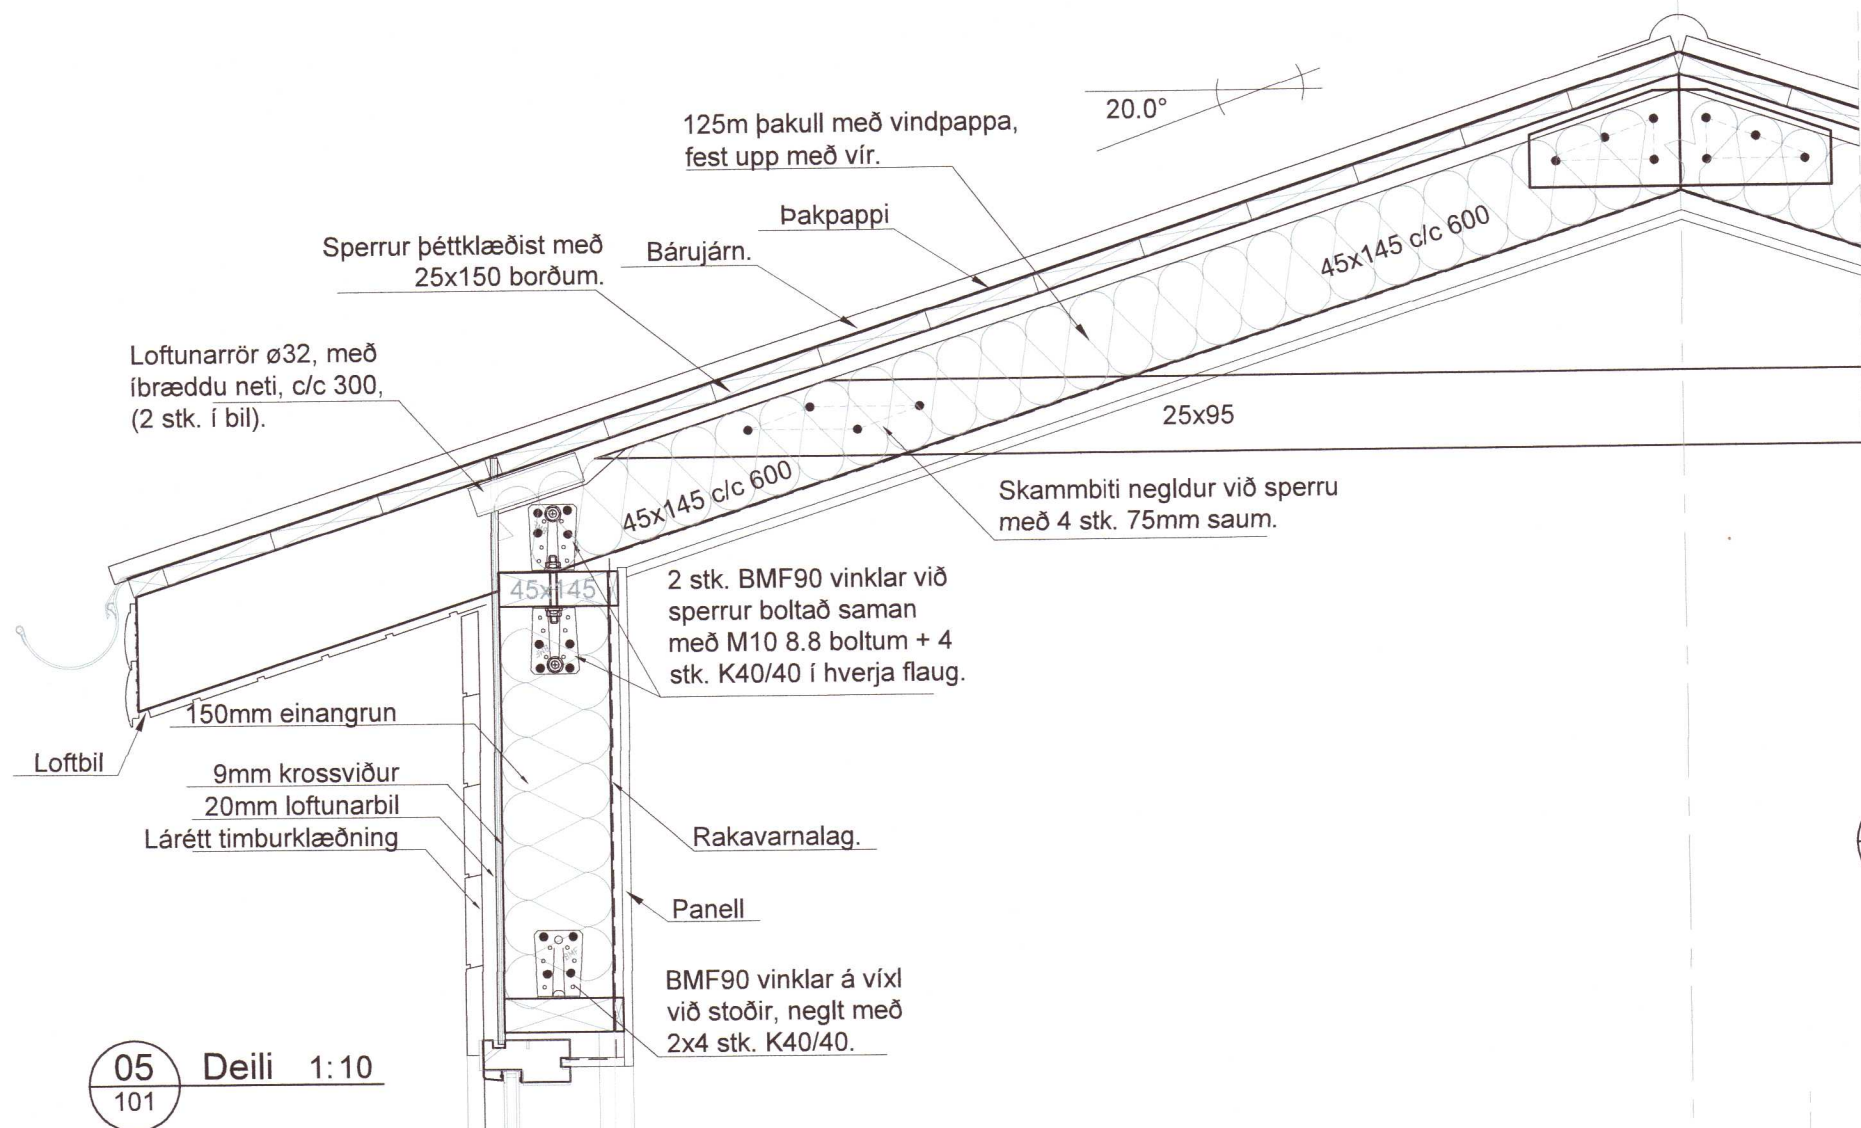


05 Deili 1:10

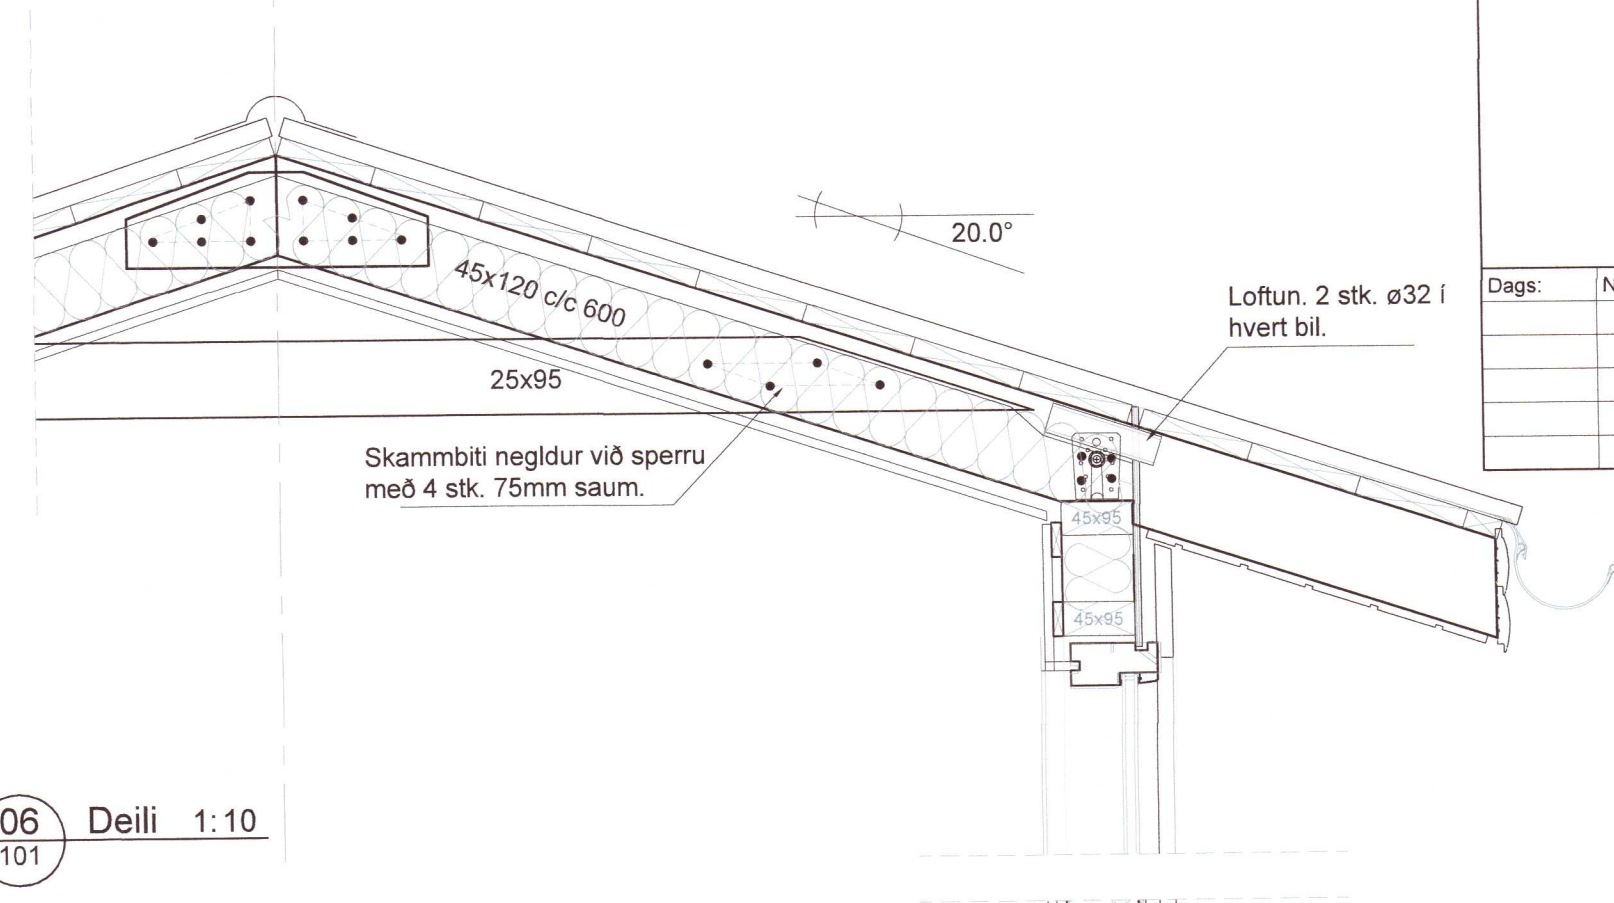


06 Deili 1:10

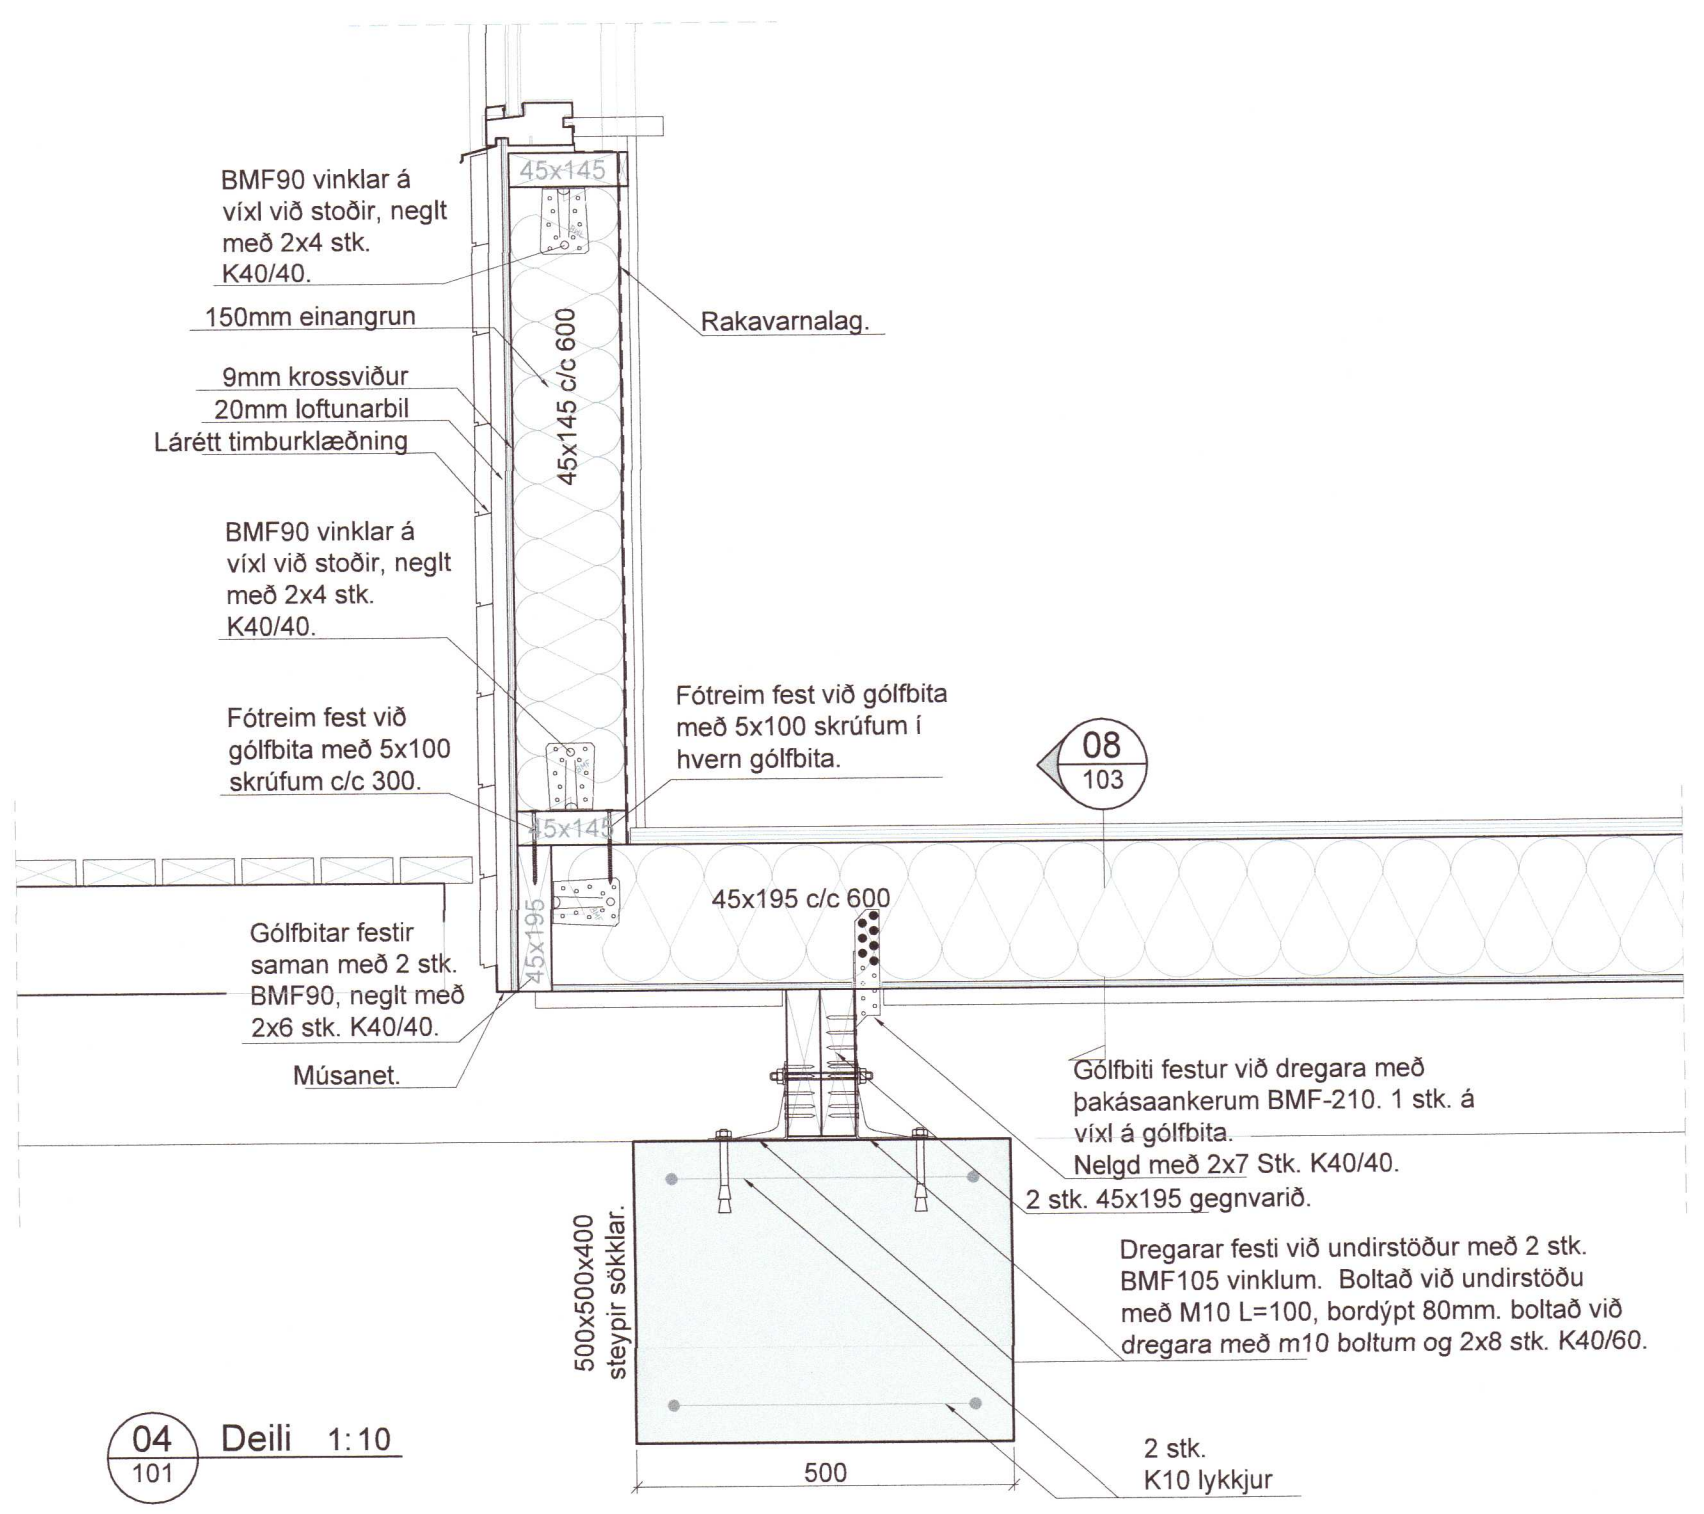


04 Deili 1:10

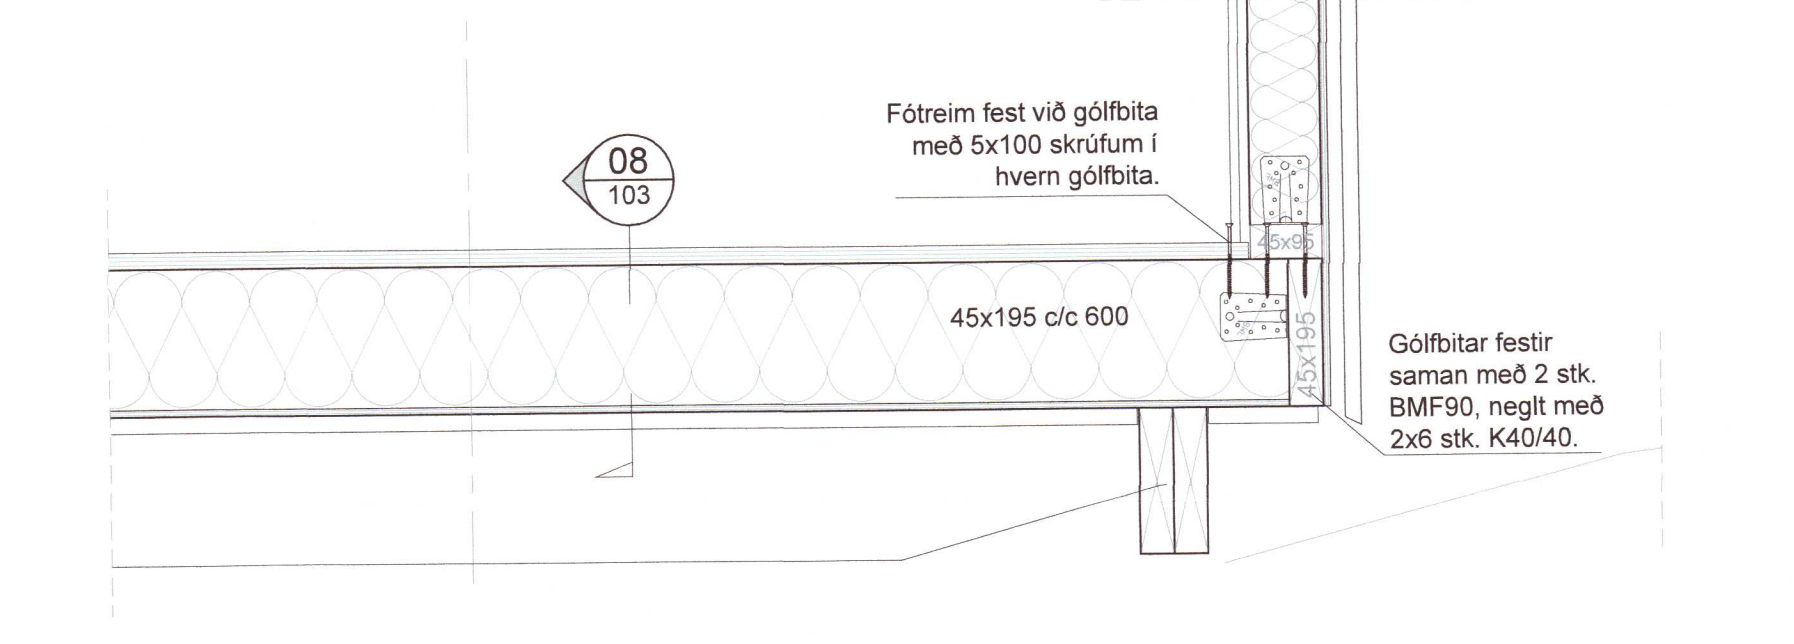

07 Deili 1:10

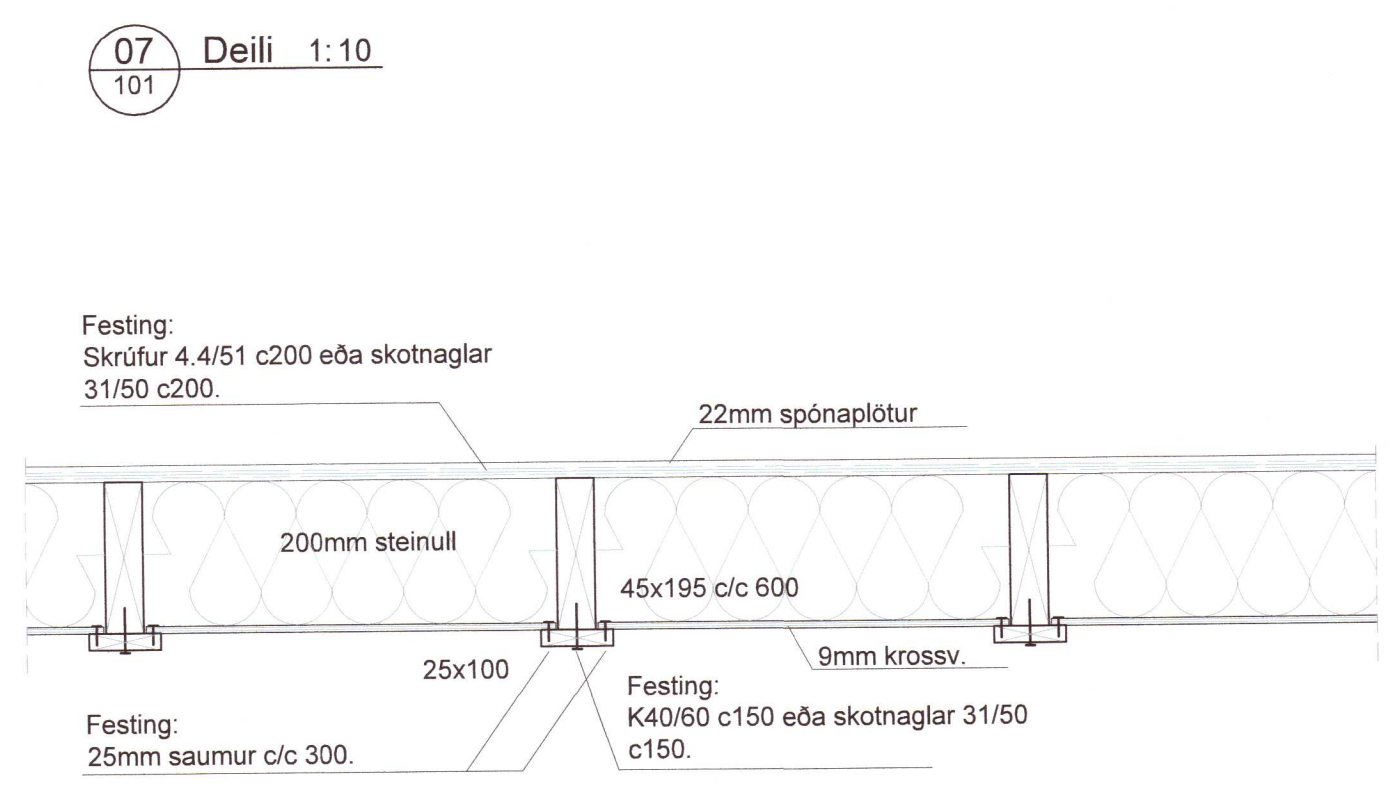

08 Snið 1:10

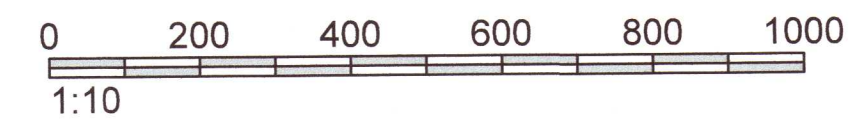

VERKHOF EHF

Fells múli 26 • 108 Reykjavík • Sími: 517 9050 • Netfang: verkhof@verkhof.is

Heiti verks:	Jörfagerði 3 Grímsnes- og Grafningshreppi	Hönnuðir: Svavar M. Sigurjónsson 180887-3419 Björgvín Ó. Sigurjónsson 110481-5279	Dags: 22.05.2020
Heiti teikningar:	Aðaluppdráttur Snið og deili	Samþykkt: <i>David Sigurðsson</i>	Verknúmer: 14-84
Flannað:	SMS	Teiknað:	SMS
Mælt:		Yfirfarið:	BÓS
Samþykkt:		Teikn.nr.:	103
Útgáfa:			

20202808