



Umhverfis- og tæknisvið  
Uppsveita  
02. mars 2020  
MÖTTEKIÐ

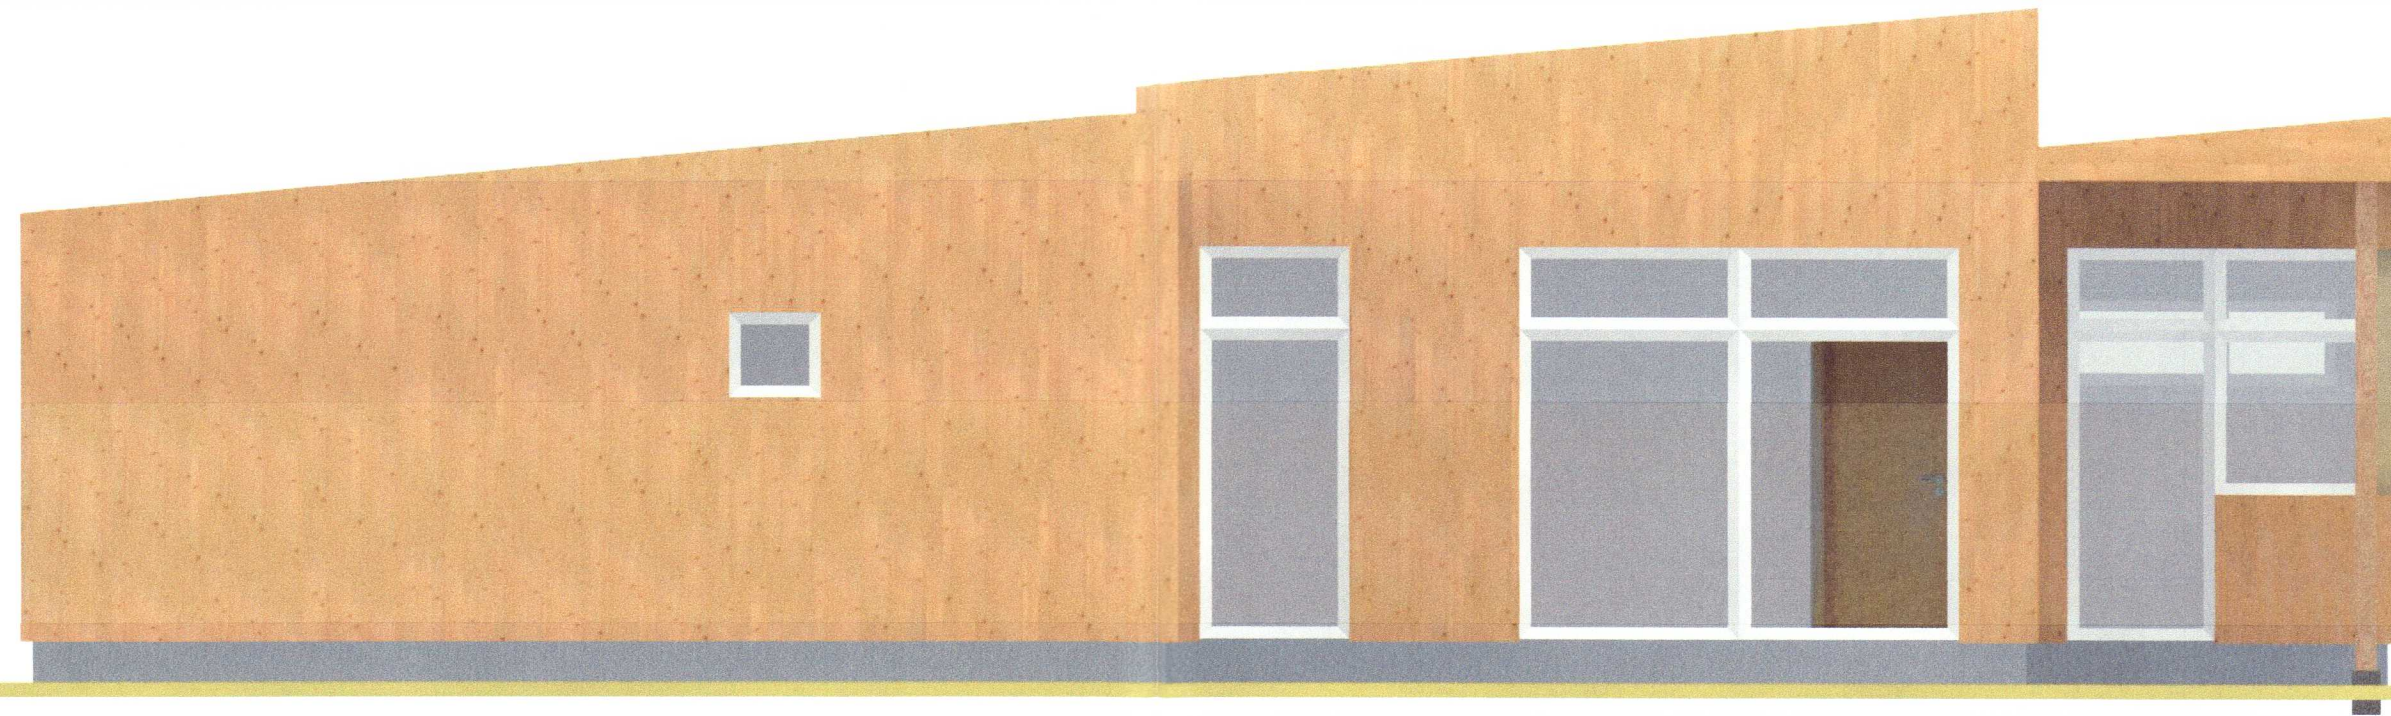

2020 281

				Customer:	Project nr:
					162A
Proj. Manager:				Object:	Label:
Proj. Resp. Eng:	A. Muráns			Hrauntröð 10	BK
Proj. Eng/Dsg:	J. Kalva				Revision:
				Sheet name:	Sheet nr:
				Facades	18
				File Nr. C:\USERS\KALVA\DESKTOP\ISLAND\SEM\151\B\001	Scale:
					1 : 50.00
					Date:
					05.11.2019

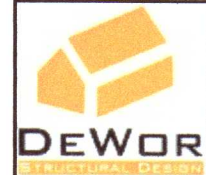

Hönnuð Svener Þ Brands 0307 71 3709