



Umhverfis- og tæknisvið  
Uppsveita  
02. mars 2020  
MÖTTEKIÐ

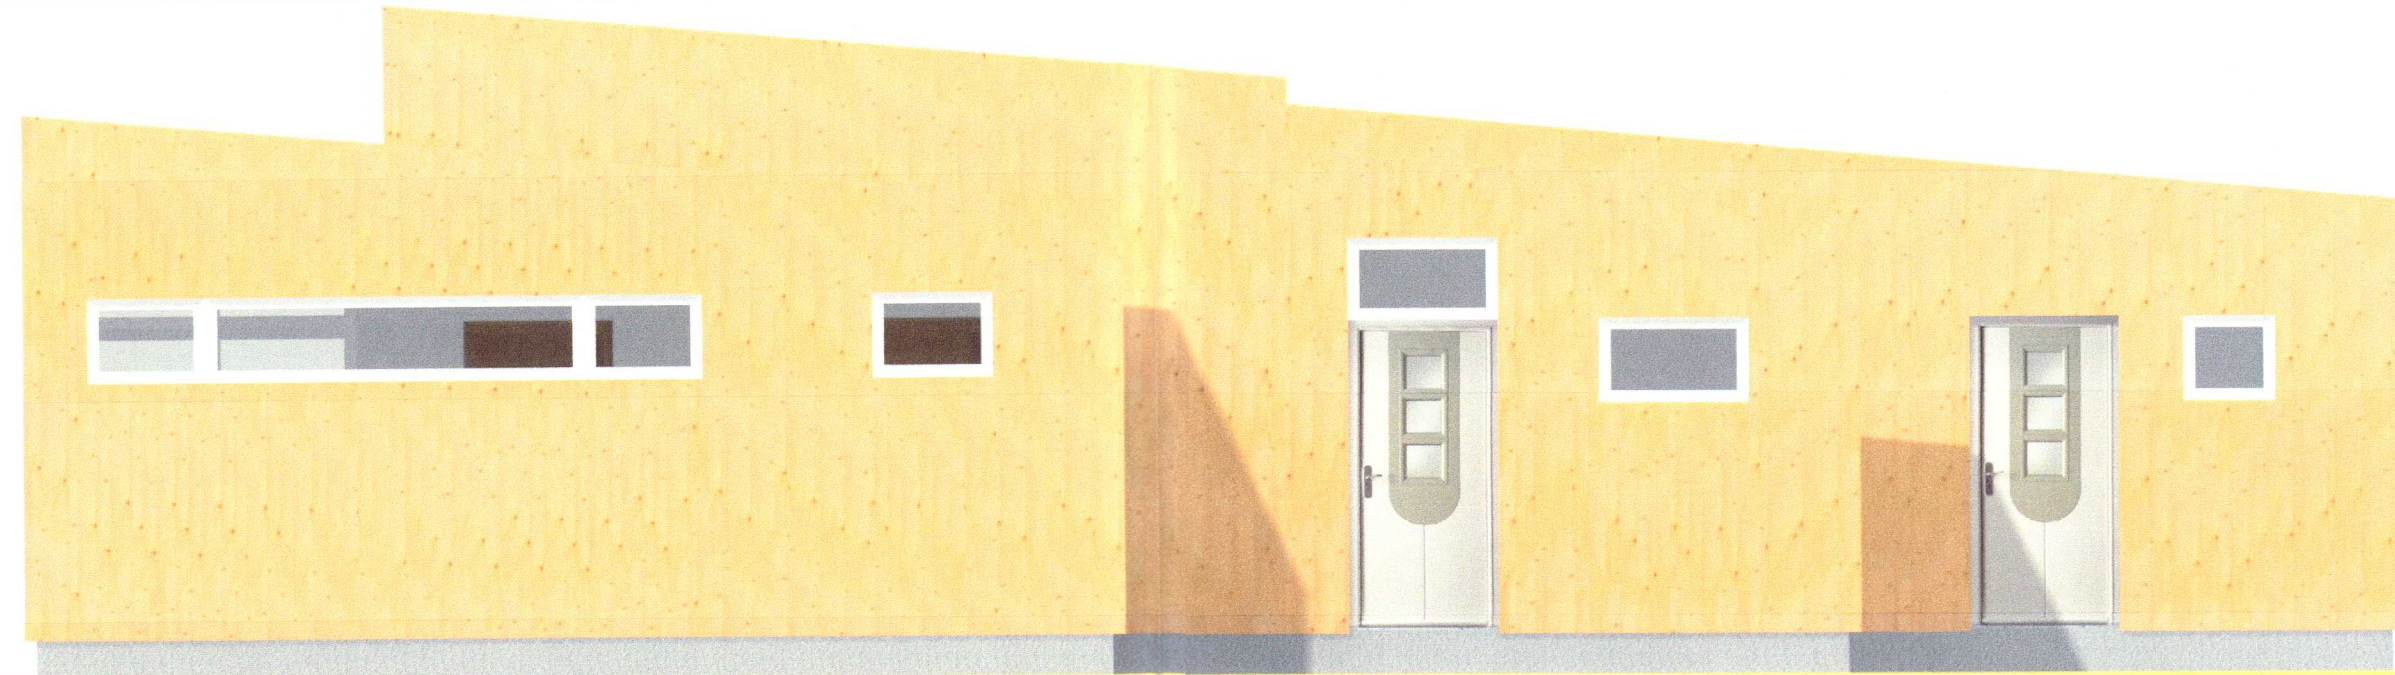

2020 282

				Customer:	Project nr:
					162A
Proj Manager:				Object:	Label:
Proj. Resp. Eng:	A.Muráns			Hrauntrod 10	BK
Proj. Eng/Dsg:	J.Kalva				Revision:
				Sheet name:	Sheet nr:
				Facades	18
				File Nr. C:\USERS\KALVA\DESKTOP\ISLANDSEMAH\1518\007	Scale:
					1 : 50.00
				Date:	05.11.2019

Hönnst. Sveinn Þ Brand 0307 71 3709