



Umhverfis- og tæknisvið
Uppsveita
02. mars 2020
MOTTEKIÐ

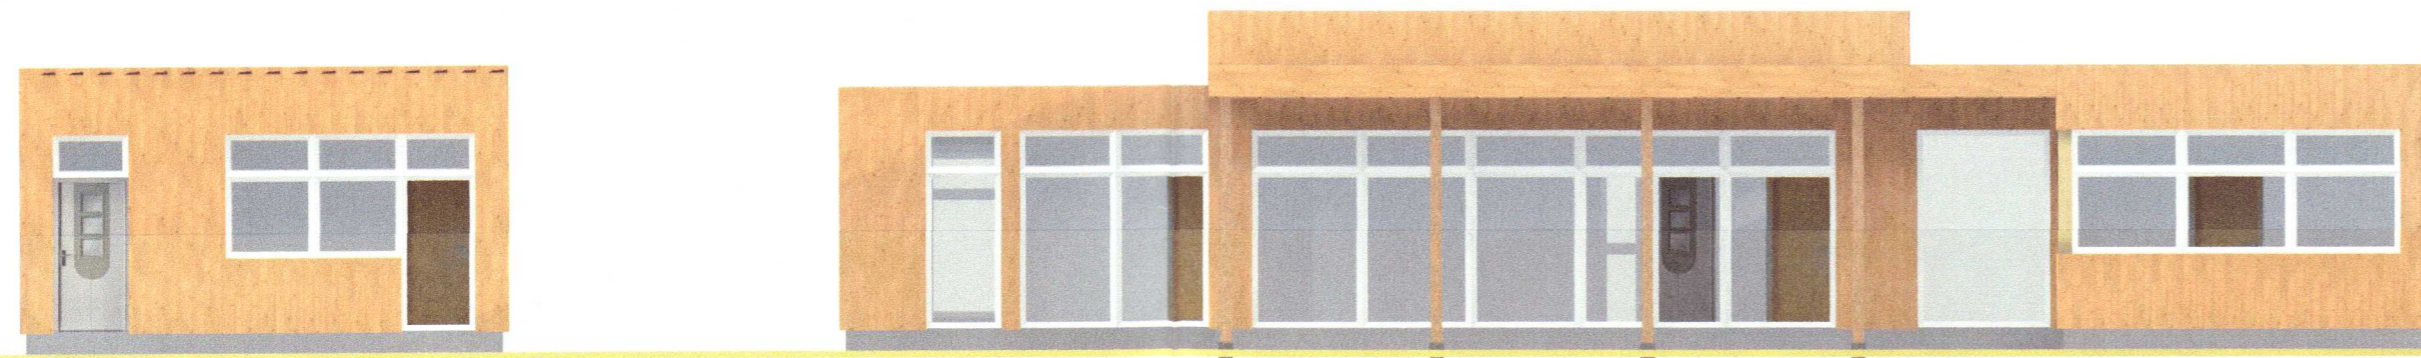

2020 284

			Customer:	Project nr:	162A
Proj Manager:			Object:	Label:	BK
Proj. Resp. Eng:	A.Muráns		Hrauntröd 10	Revision:	
Proj. Eng/Dsg:	J.Kalva			Sheet nr:	18
 DEWOR <small>www.dewor.is</small>			Sheet name:	Scale:	1:100.00
			Facades	Date:	05.11.2019
			File Nr. c:\users\jkalva\desktop\island\sema\1518\007		

Hönnuaf. Sveinnur Þ.Brands 030771 3709