
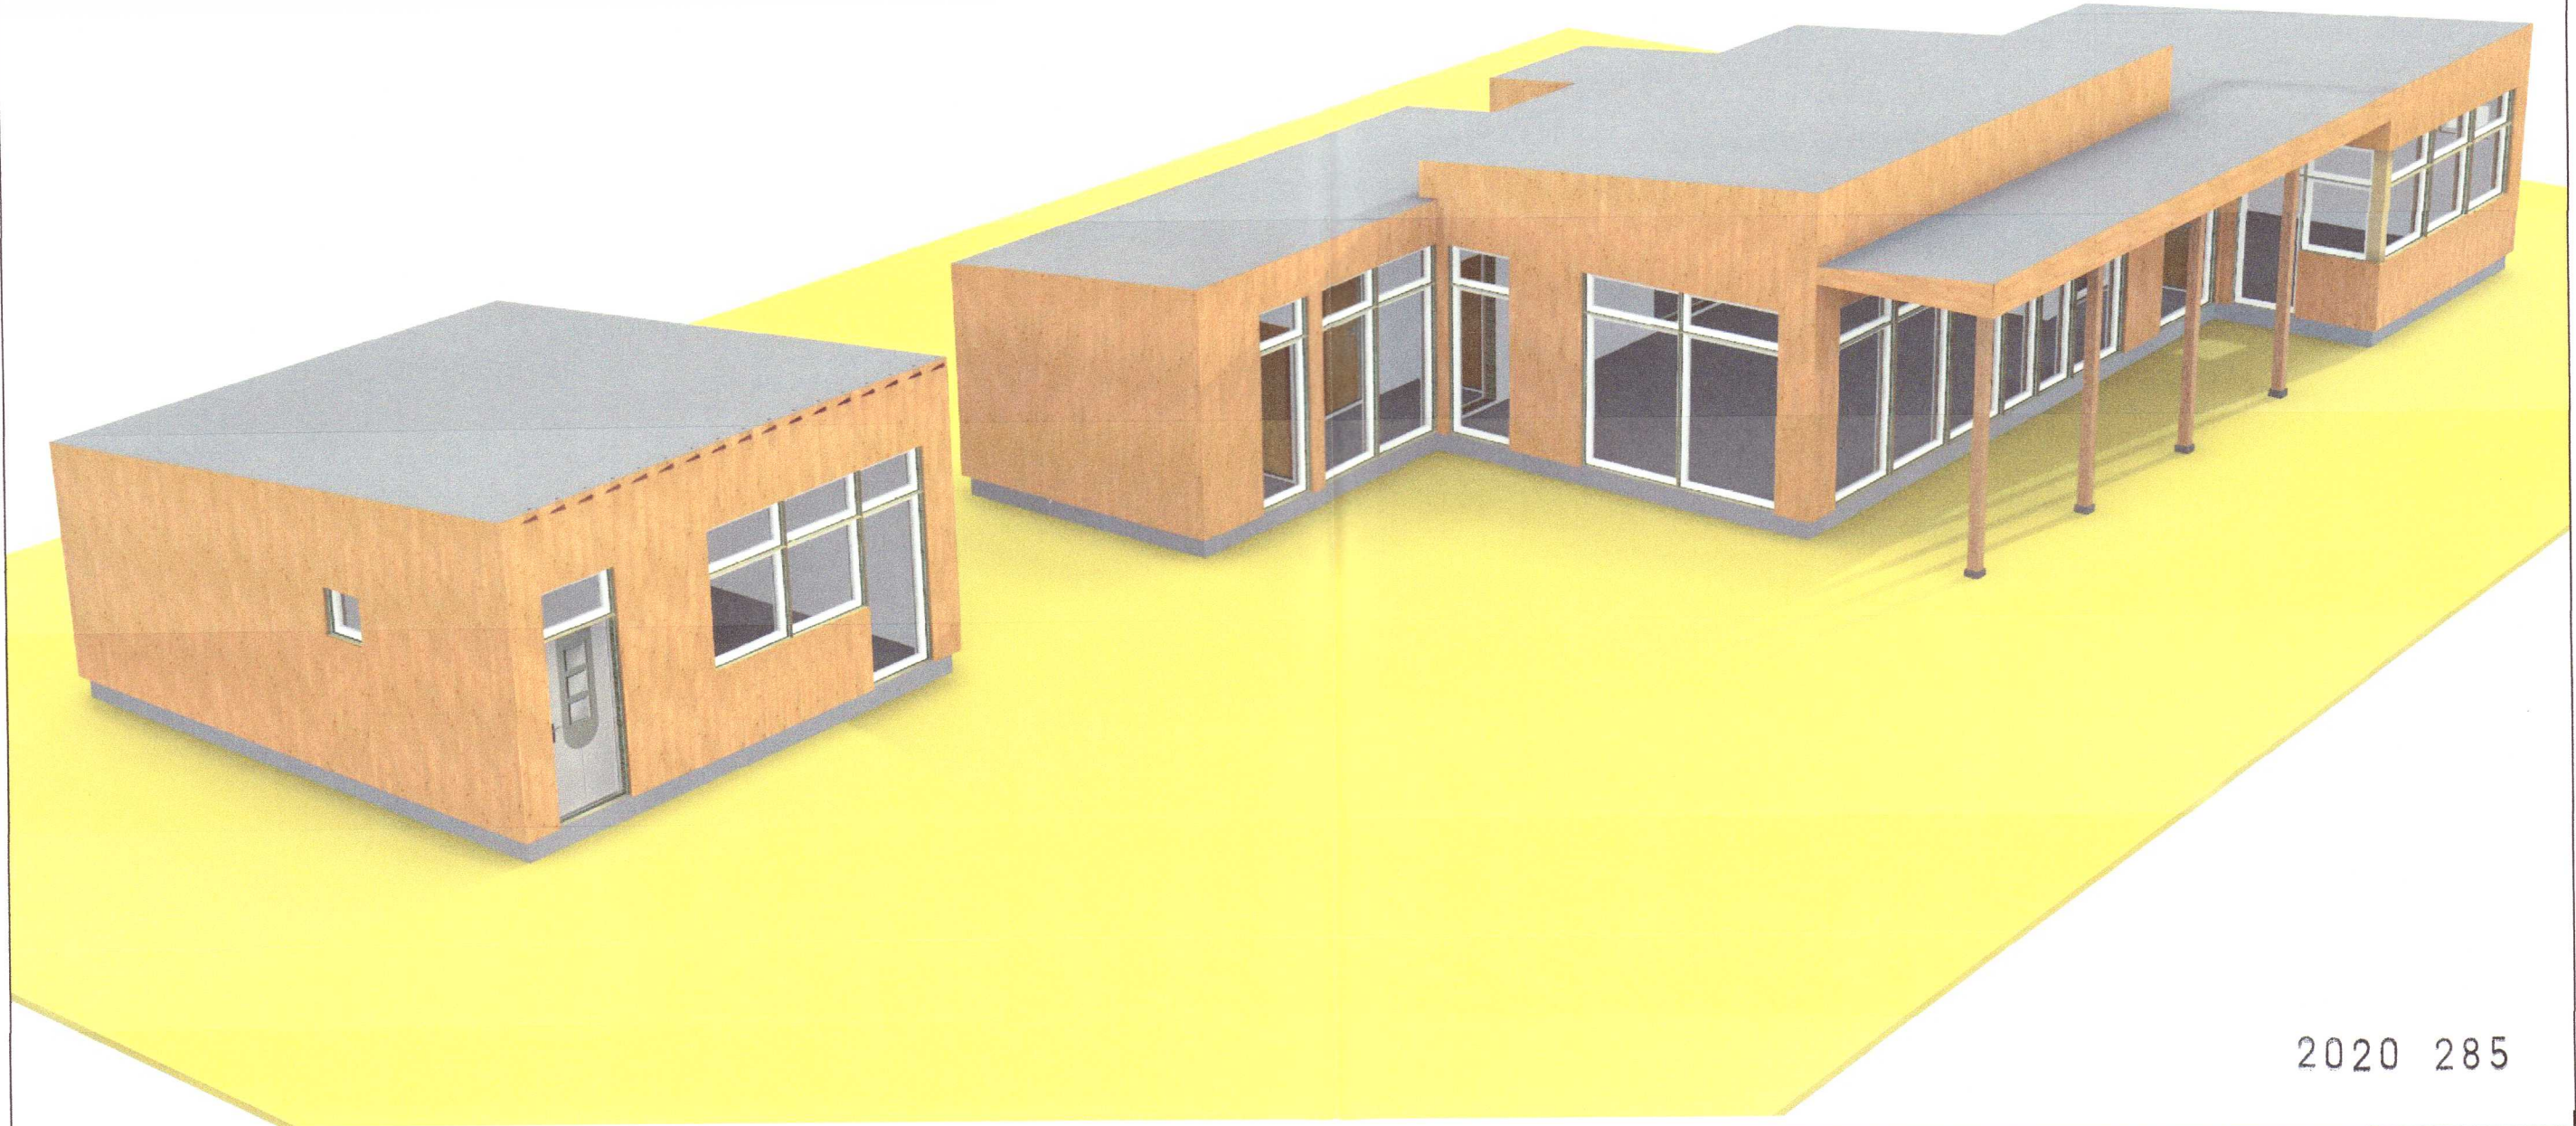


Umhverfis- og tæknisvið
 Uppsveita
 02. mars 2020
 MÖTTEKIÐ

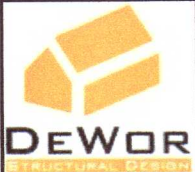

2020 285

Proj Manager:				Customer:	Project nr:
Proj. Resp. Eng: A.Muráns				Object:	162A
Proj. Eng/Dsg: J.Kalva				Hrauntrod 10	Label: BK
				Sheet name:	Revision:
				Facades 3D	Sheet nr: 19
				File Nr. ©:USERS\JKALVA\DESKTOP\SLANDE\SEM\151\BX007	Scale: 1:170.00
					Date: 05.11.2019

Hönnst. Svavar P.Brands 0707713709