



Umhverfis- og tæknisvið
 Uppsveita
 02. mars 2020
 MÖTTEKIÐ

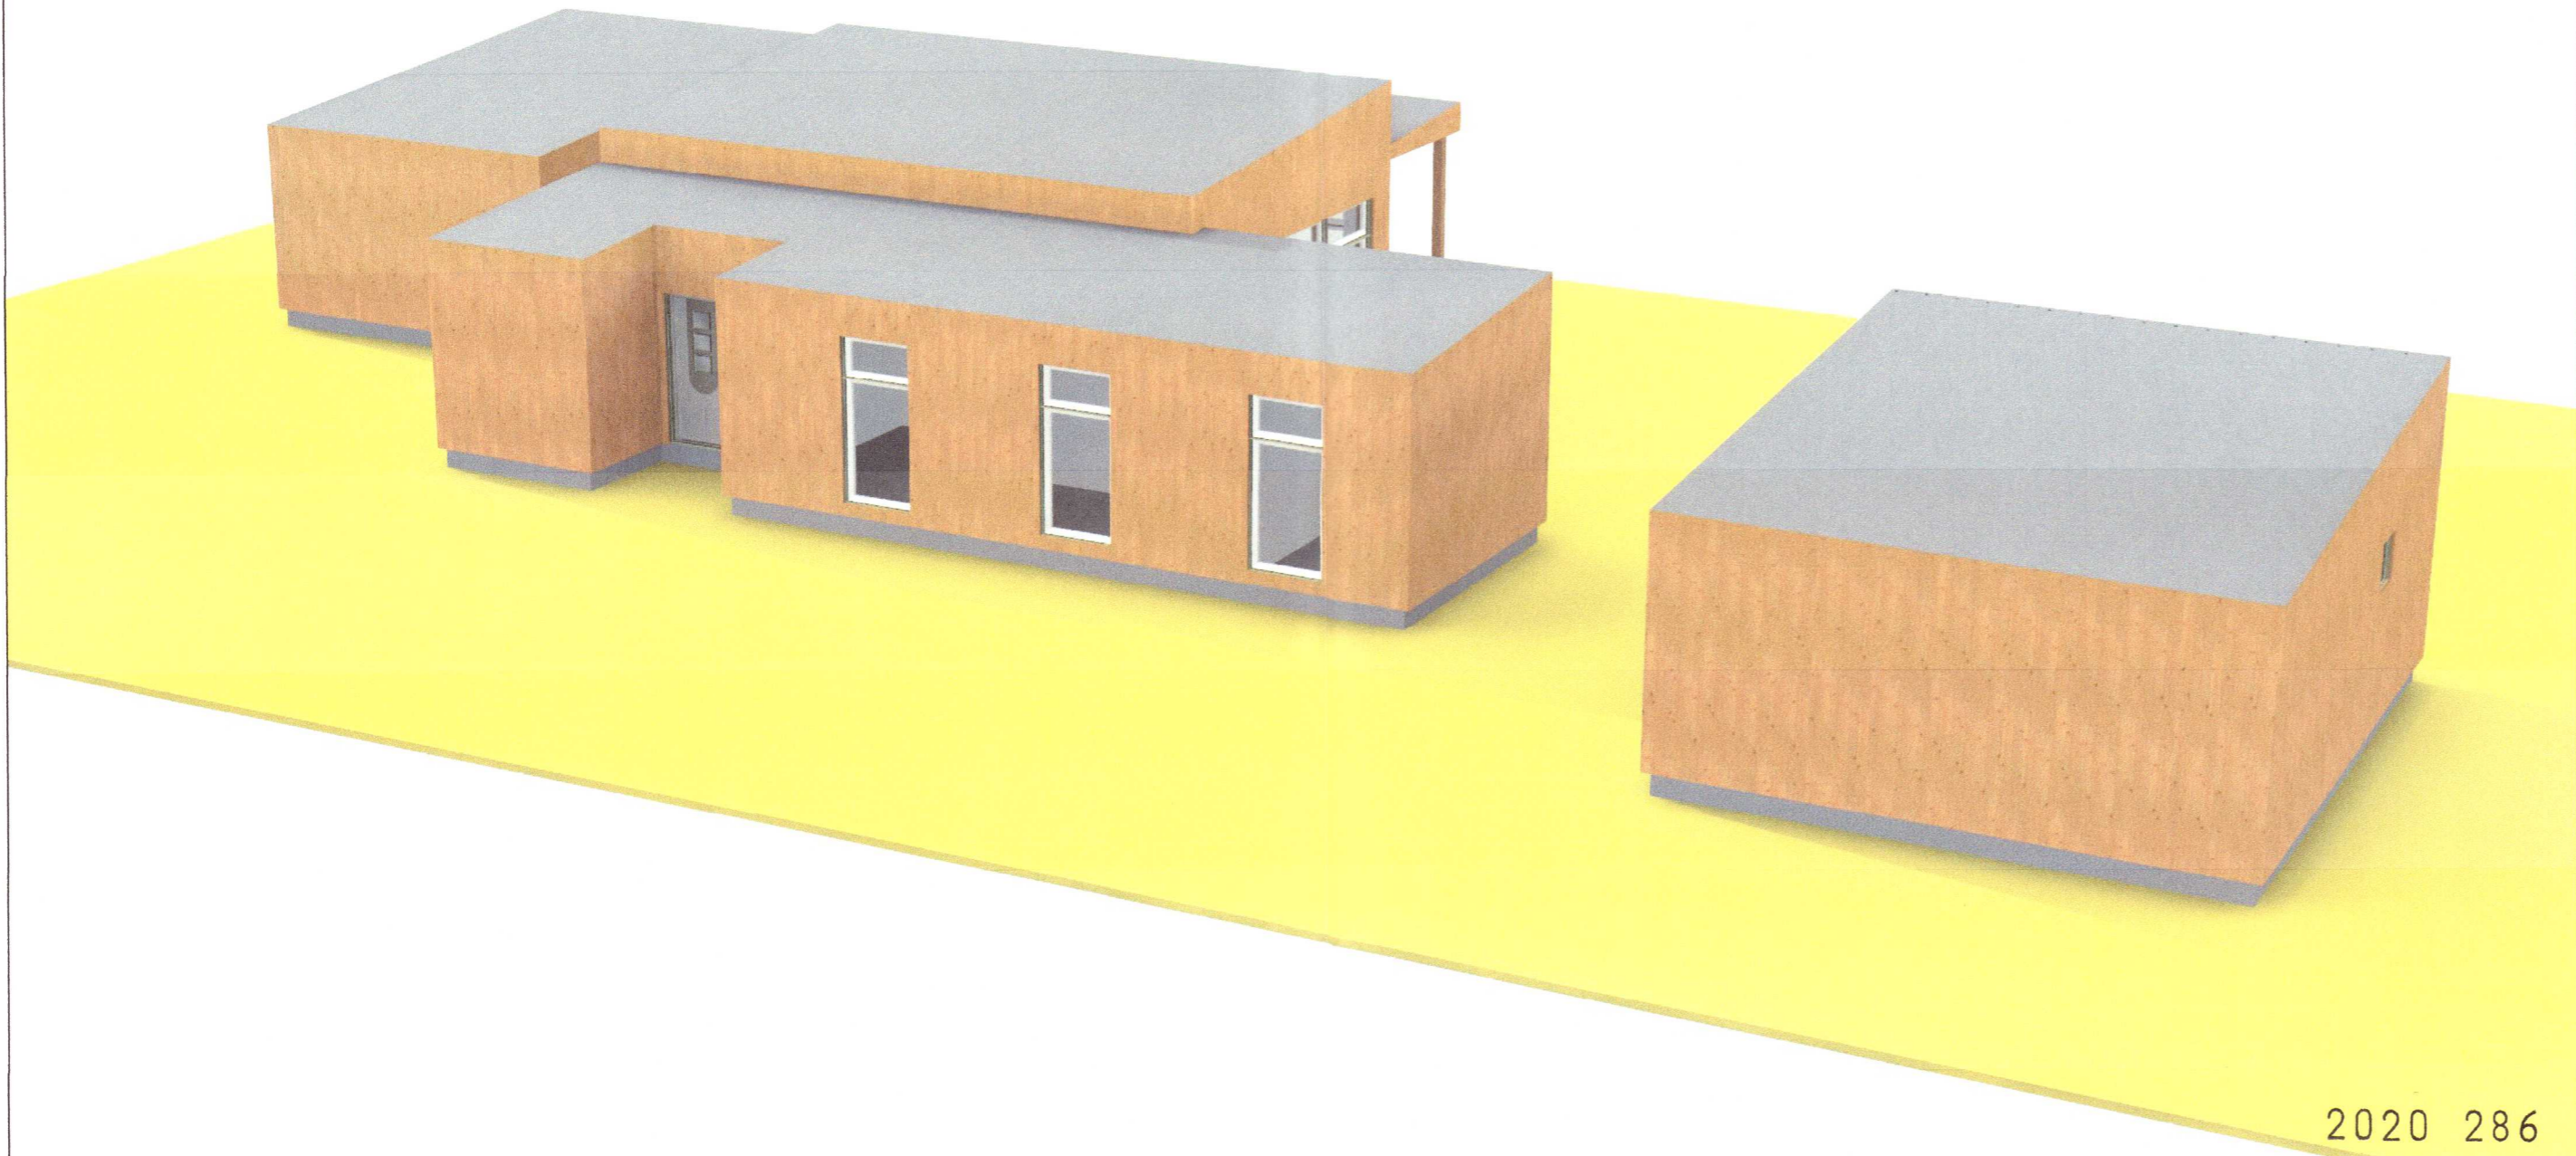

2020 286

Proj Manager:				Customer:	Project nr:
Proj. Resp. Eng: A.Muráns				Object:	162A
Proj. Eng/Dsg: J.Kalva				Hrauntrod 10	Label:
					BK
					Revision:
				Sheet name:	Sheet nr:
				Facades 3D	19
				File Nr. C:\USERS\KALVA\DESKTOP\ISLAND\SEMA1516\007	Scale:
					1 :170.00
					Date:
					05.11.2019

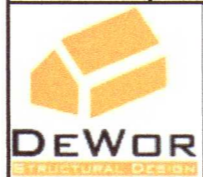

Hönnst. Svandís Þ Brandís 0307713709