



Sneiðmynd B - B

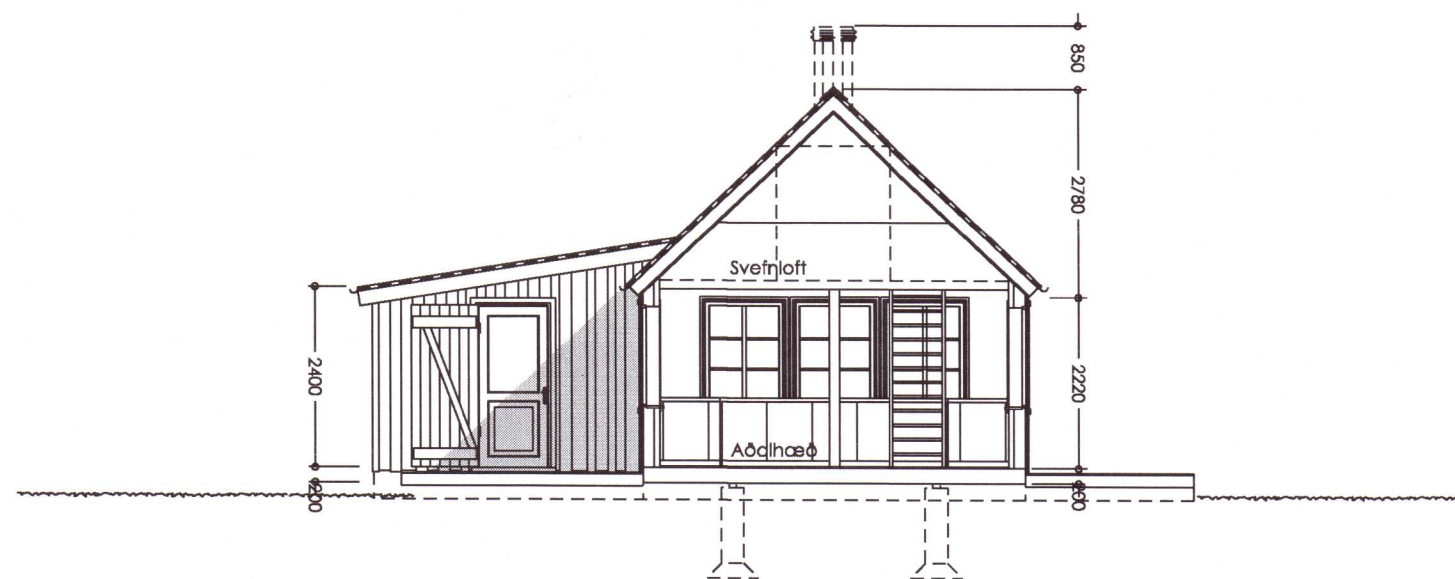

Sneiðmynd A - A

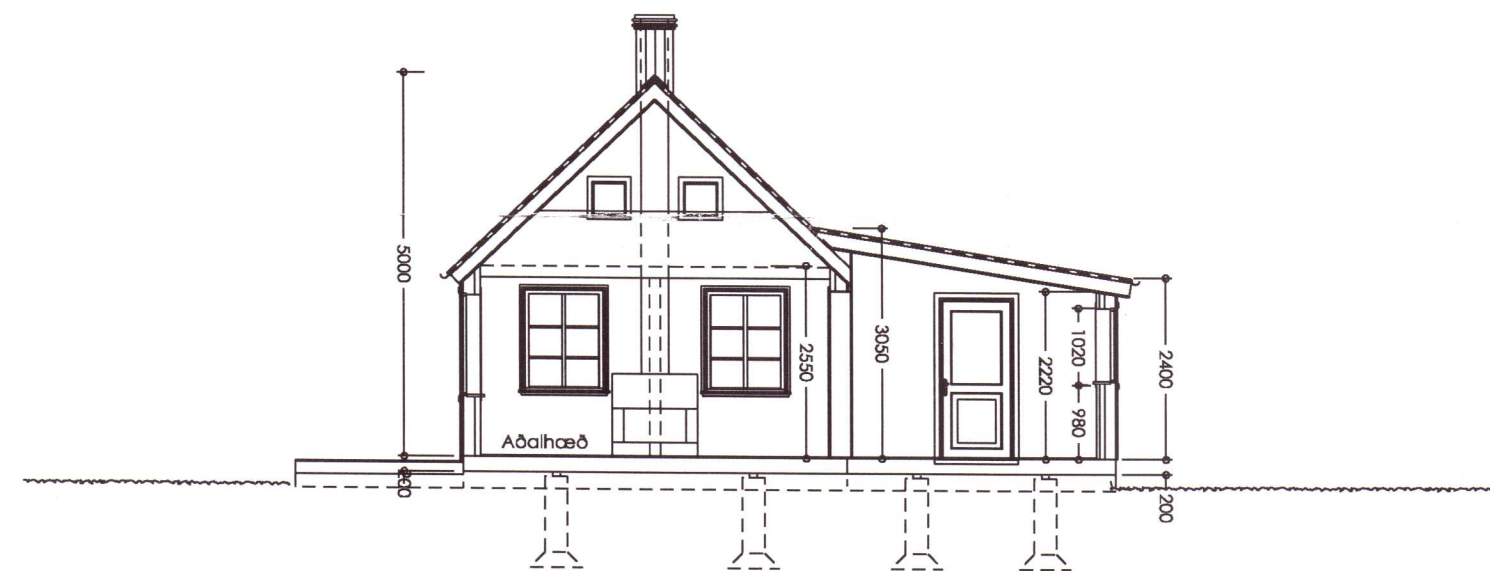

Sneiðmynd D - D



Sneiðmynd C - C

20203078

Fastanúmer: 2346434  
 Staðgreinir 8721-3-10000430  
 Landeignanúmer L178418

Græntóftugata 4

**Sumarbústaðarland Austurey**

MKV: 1:100

Sneiðmyndir

**ADALUPPDRÁTTUR** *[Signature]* **1.04**

DAGS. 01.10.2018  
 UPPF. DAGS. 9.10.2020

davíð kr. pít. arkitektarfaí 101069-5249  
 tvíeyki ehf, skíðinganes 11, 101 reykjavík

dkpitt@simnet.is  
 f. 896 2490