

Umhverfis- og tækniráðgjafur
Samþykkt
 04. mars 2020
David Sigurðsson
 Byggingarfulltrúi

SKÝRINGAR

- GN Tákna gólfniðurföll
- LR Tákna lofttræst rými
- SV Tákna skolvask
- NB Tákna niðurfallsbrunn
- BO Tákna björgunarop
- R Staðsetning reykskynjara
- ST Staðsetning haldslökkvitækis

HEITUR POTTUR
 M. LÆSANLEGU
 LOKI
 H = 400
 OFAR EN
 GÖNGUSVÆÐI

Stærð björgunaropa: 700x1400
 Frágangur arins skal vera skv. 9.6.5 og 9.6.6, reglugerðar nr 112/2012
 Eldstæði skal vera skv. gr. 9.6.5 og 9.6.6 reglugerðar nr 112/2012 (leiðbeiningarblað 192.BR1)

GRUNNMYND 1:100


SNID A-A 1:100

SNID B-B 1:100


SNID C-C 1:100

SNID D-D 1:100


2020 309

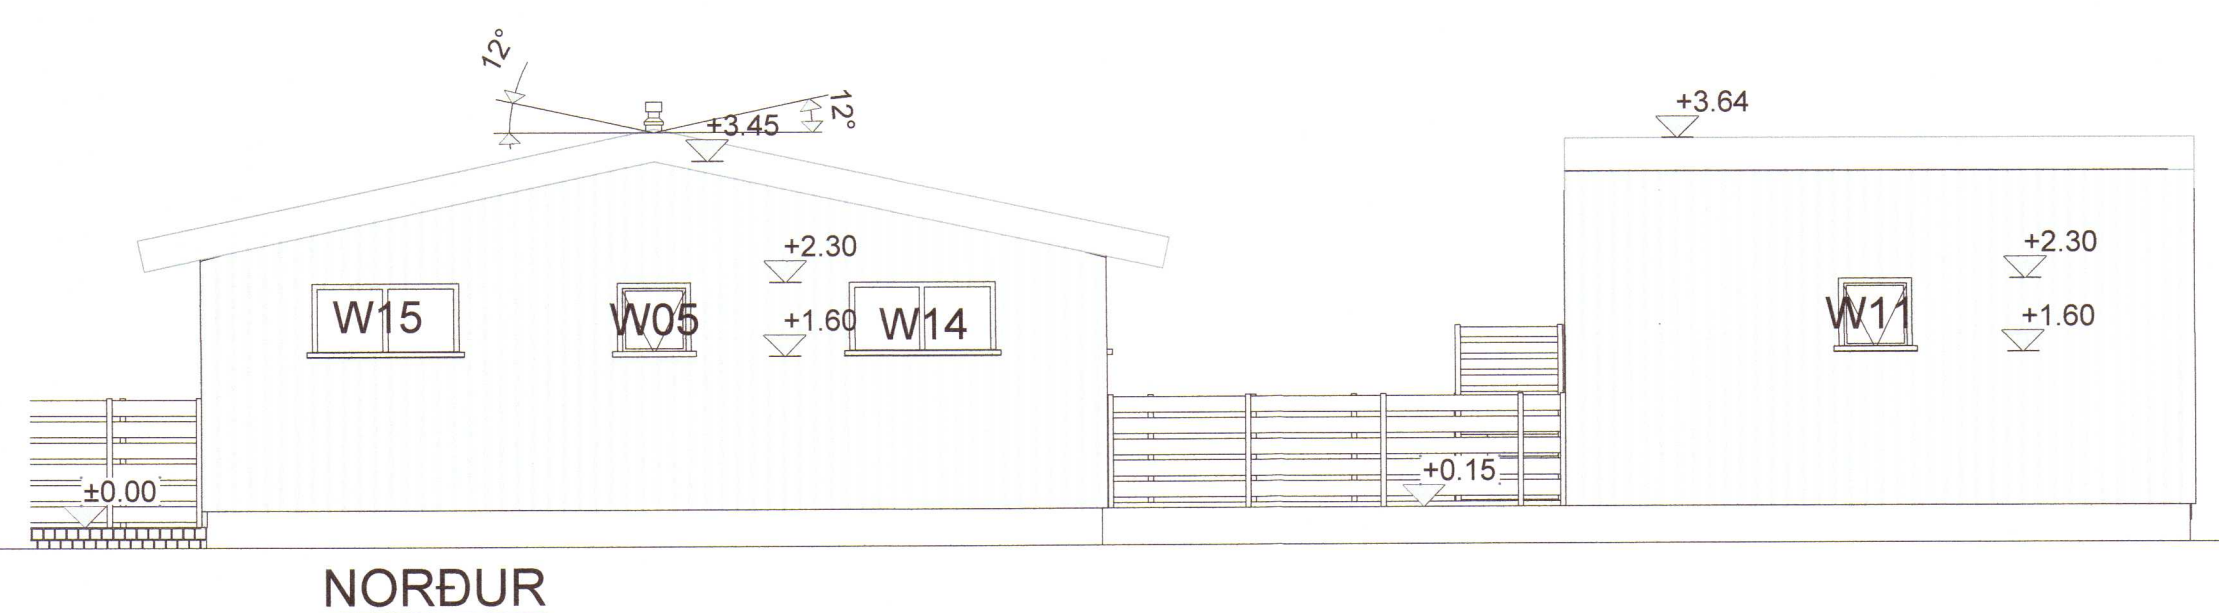

NORÐUR

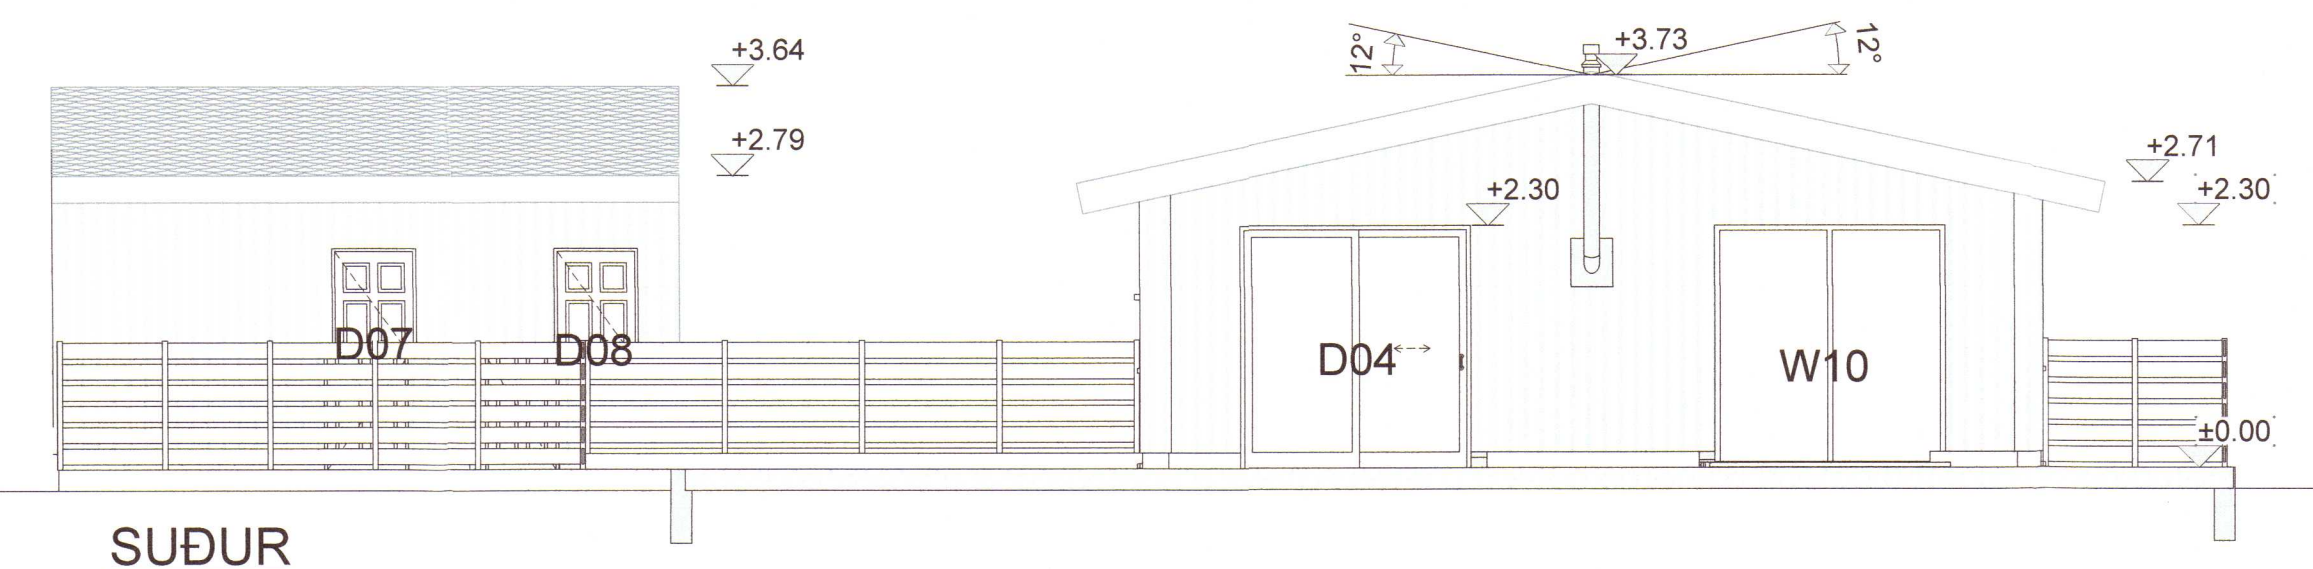



SUÐUR

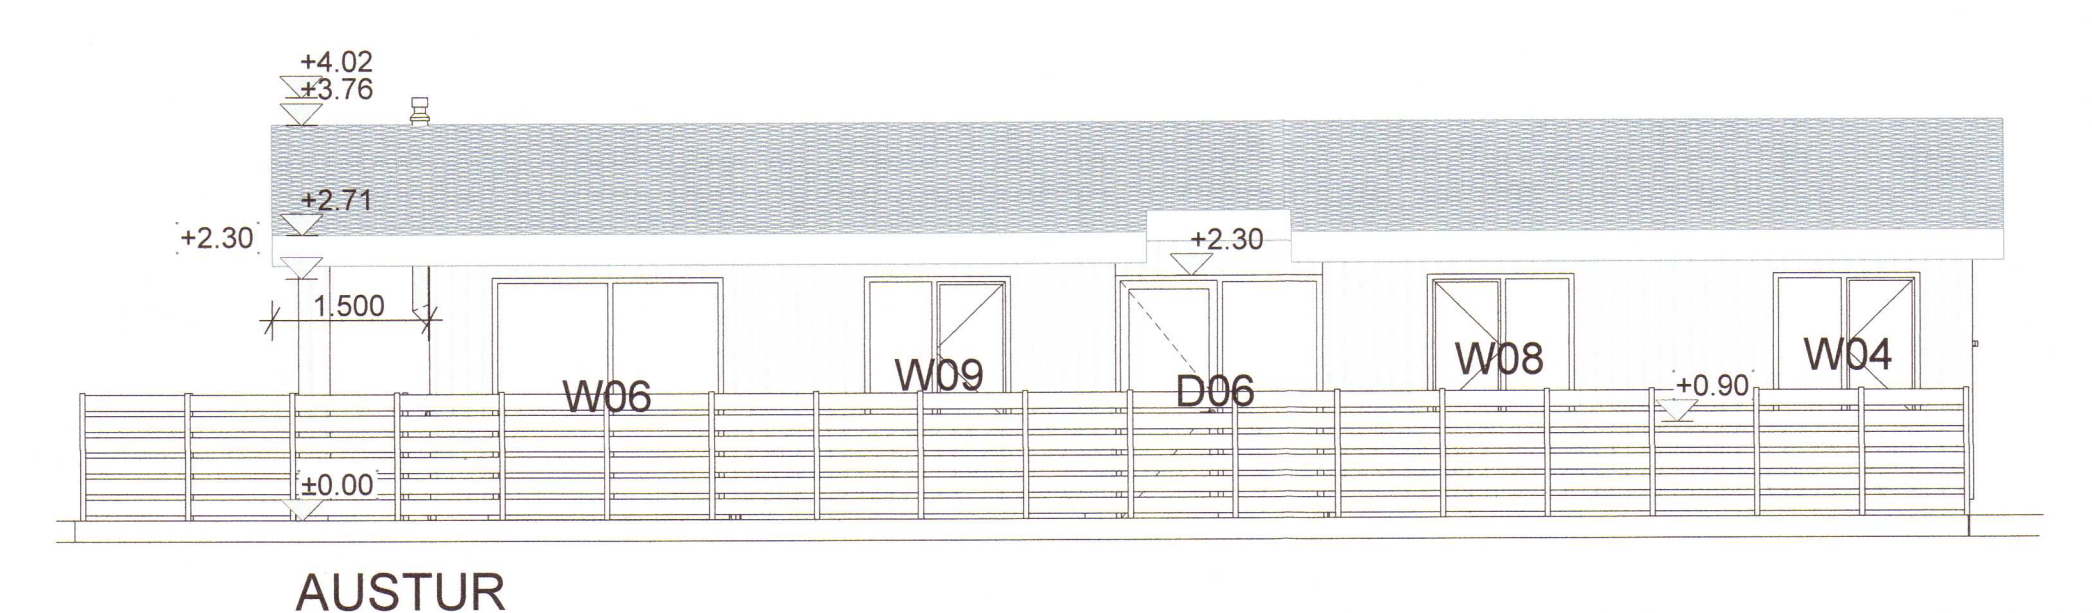

AUSTUR



VESTUR

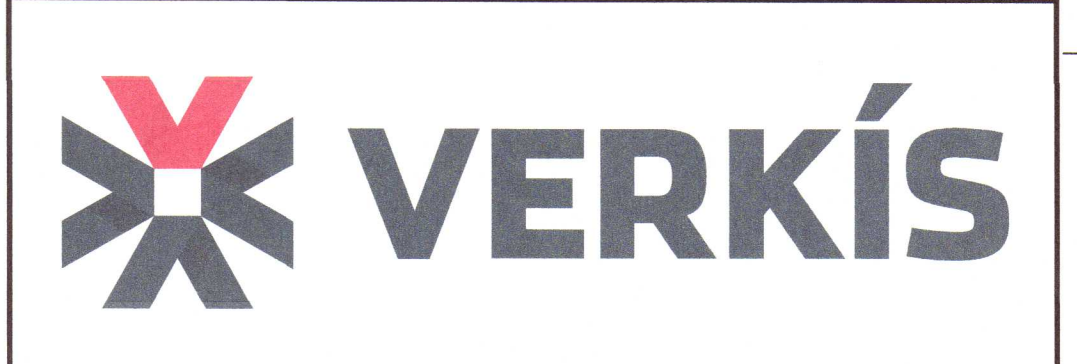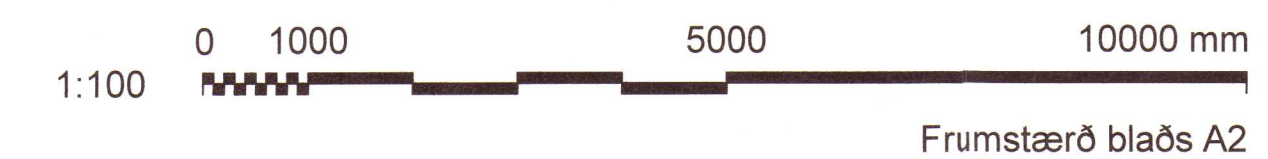

www.verkis.is - sími: +354 422 8000

SAMÞYKKT: *Ragnar Ómarsson*

1 2020-02-24 BYGGINGARNEFND AFV R0m MSk R0m

ÚTG DAGS SKÝRINGAR TEIK HANN RÝNT SAMÞ

HRAUNTRÖÐ 20, VADNESI

SUMARHÚS

Aðaluppdráttur

Grunnmynd, útlit og snið

VERKFRANG 19160 TEIKNING C40.001 1