
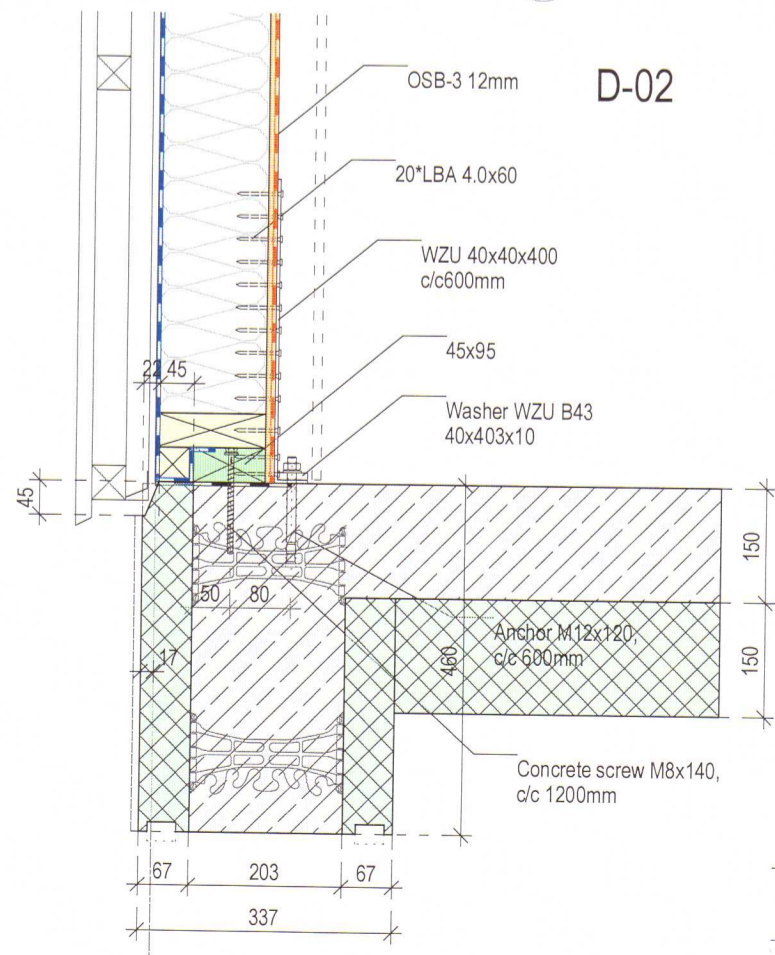


# FOUNDATION OUTLINE PLAN

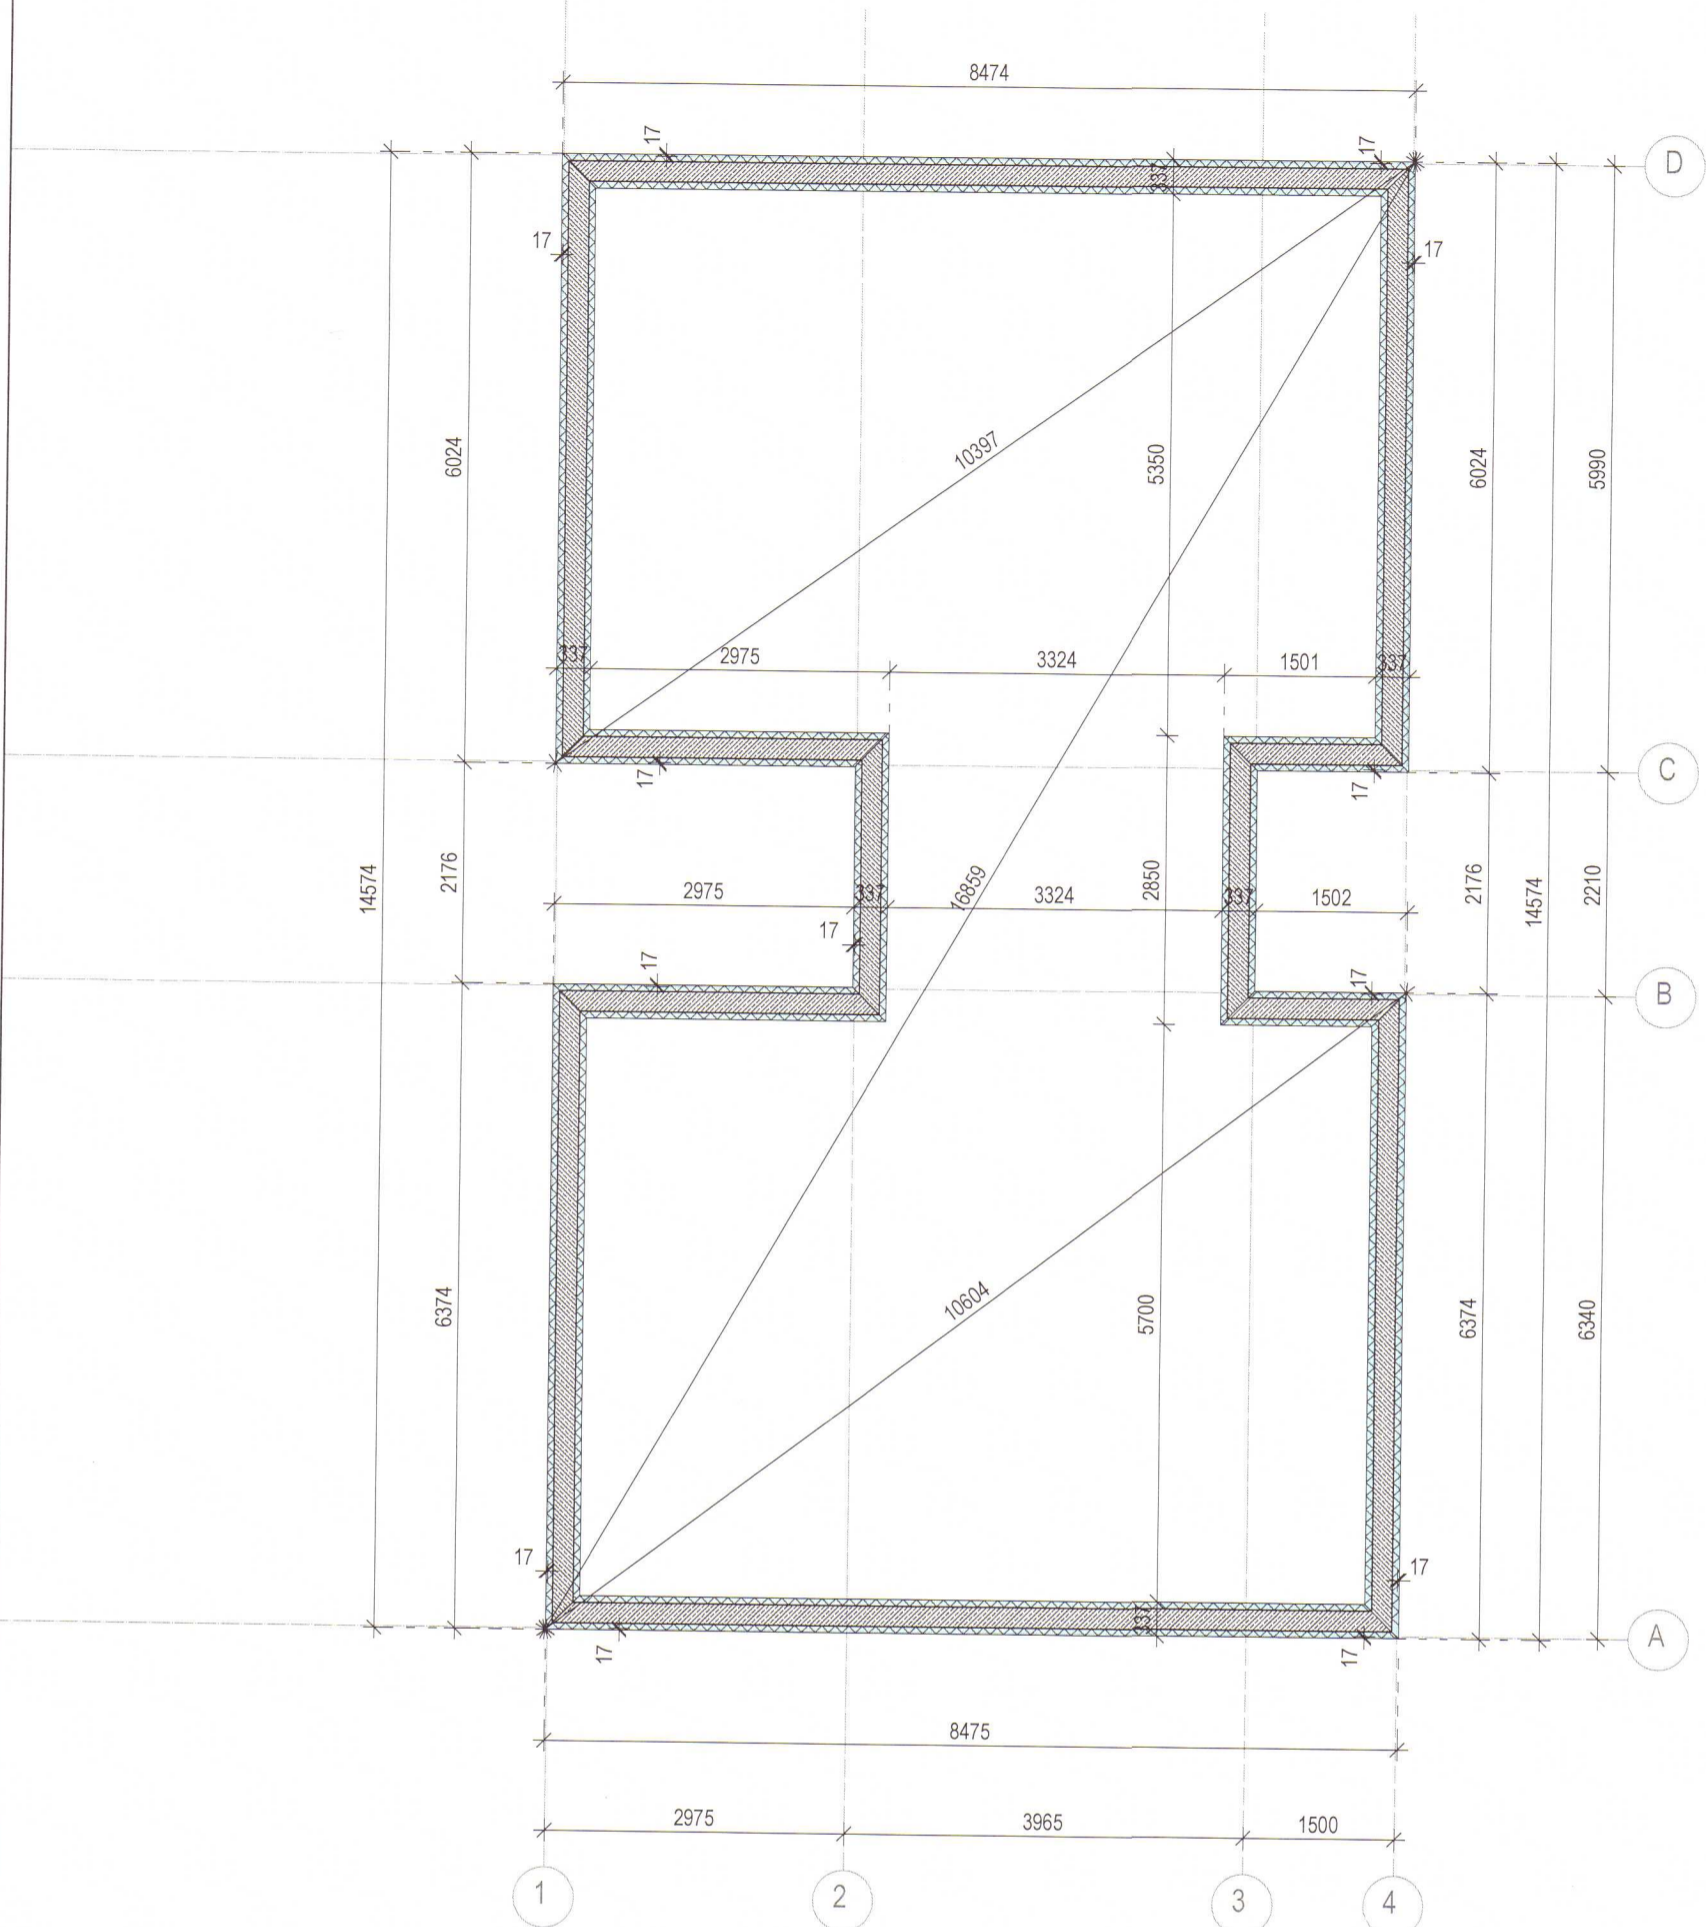

2020 311

F.h. VERKIS  
Magnus Guðlaugsson  
Kt. 151072-4299

Darius Guligauskas	Project	VADNESS 2	Internal number	
	Address	Hrauntröð 22 í landi Vaðness, Grímsnes og Grafningshreppi	Gn/Bnr	Kommune
	Drawing Nr	FOUNDATION OUTLINE PLAN	Drawing Nr	PLN_00000_0
	Revision		Date	10/12/2019
			Scale	1 : 10.00