
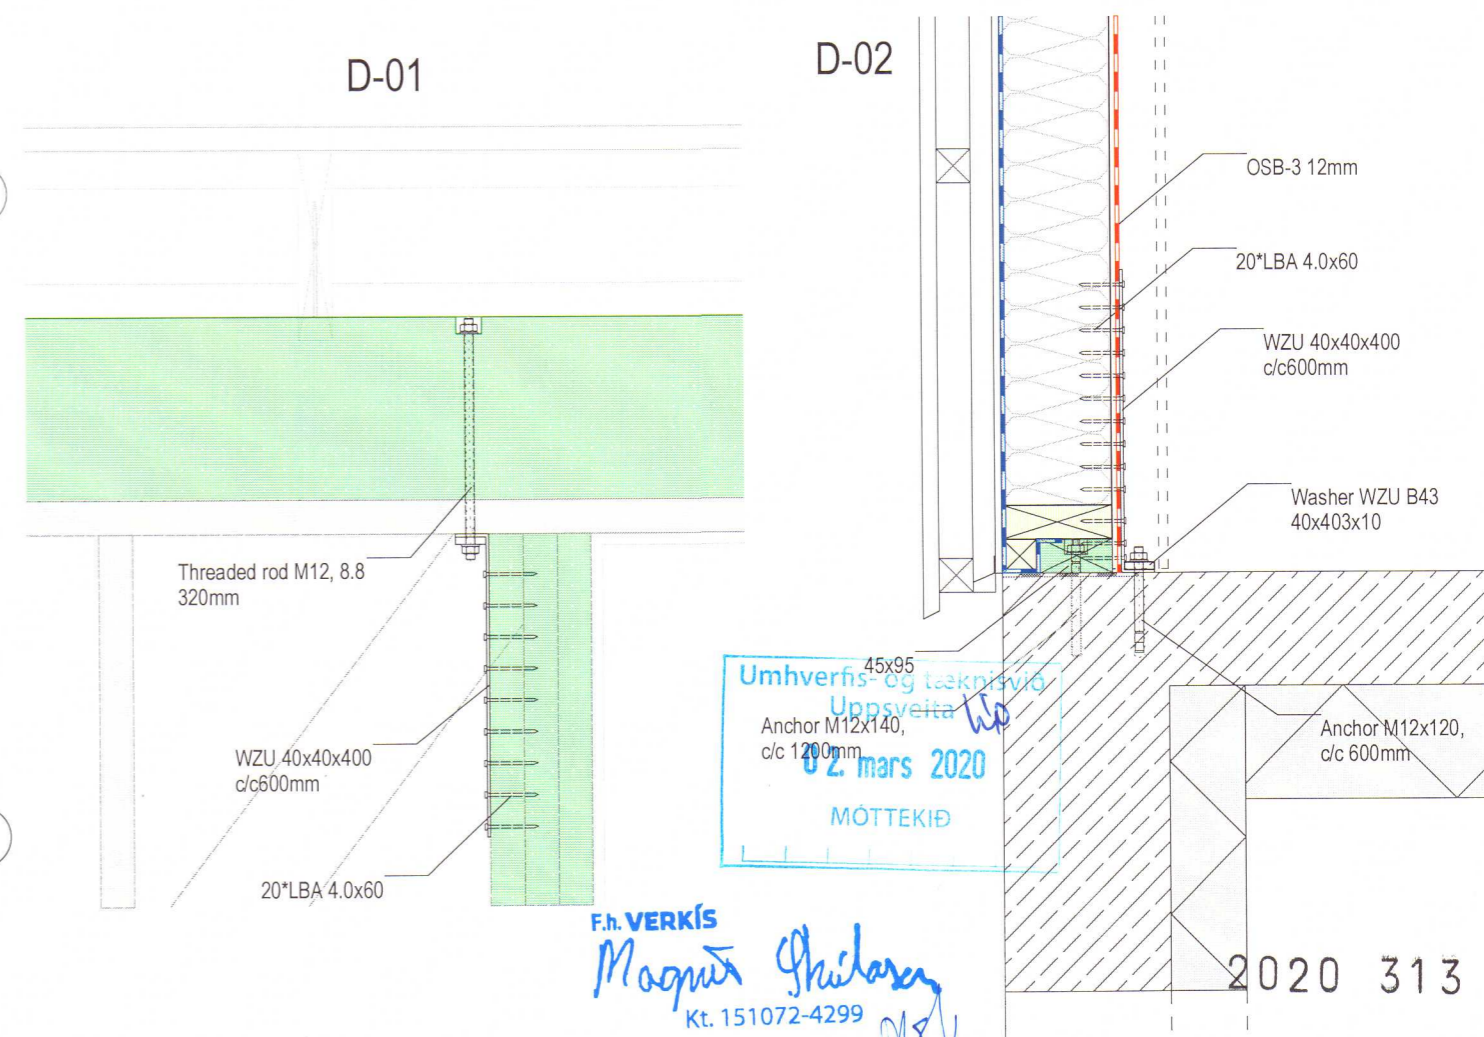
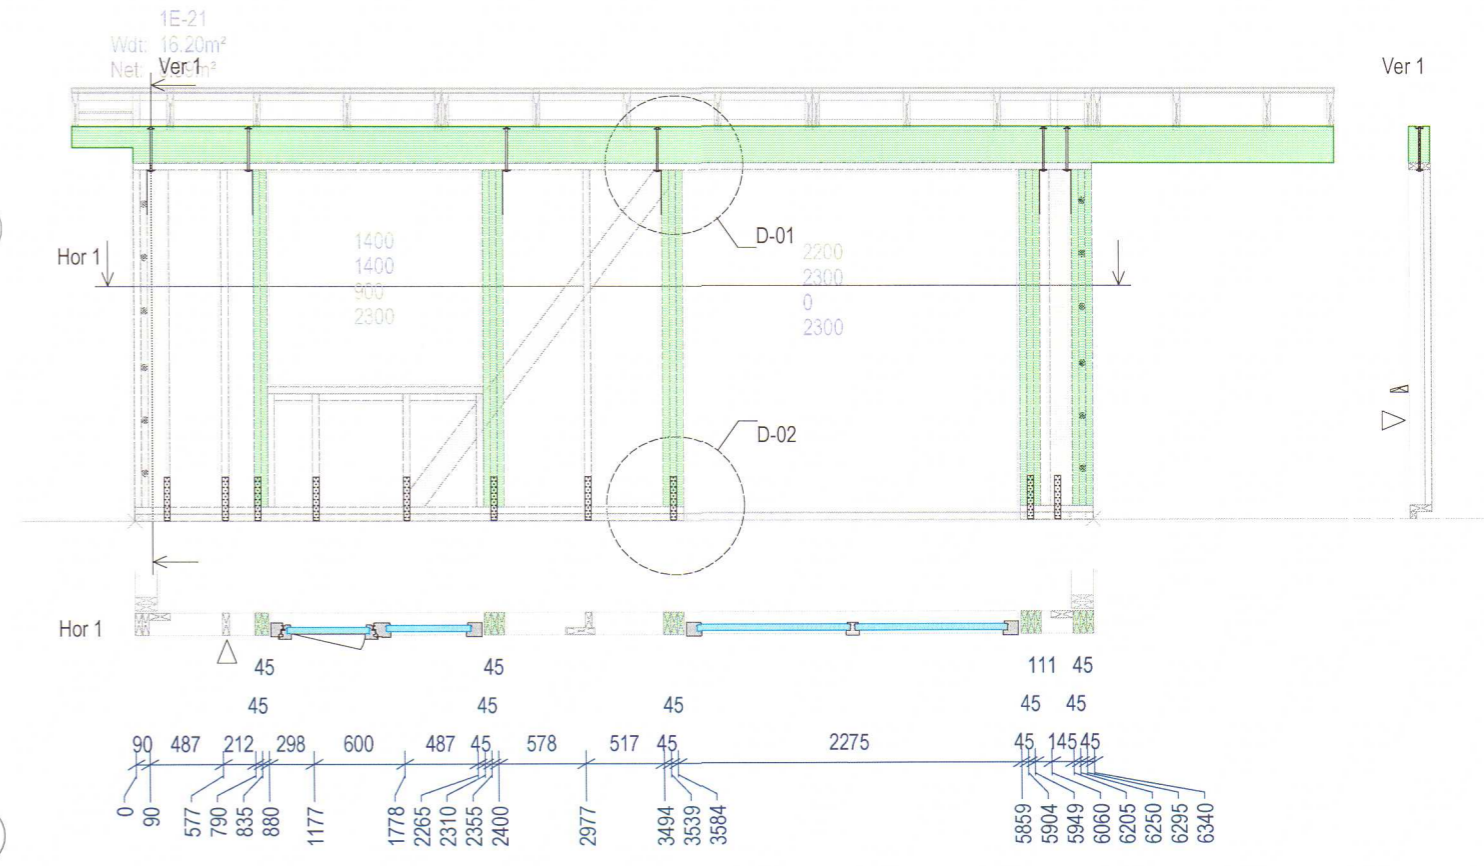


Horizontal section:  
Anchoring of walls - angle WZU4004 (40x40x400x4)

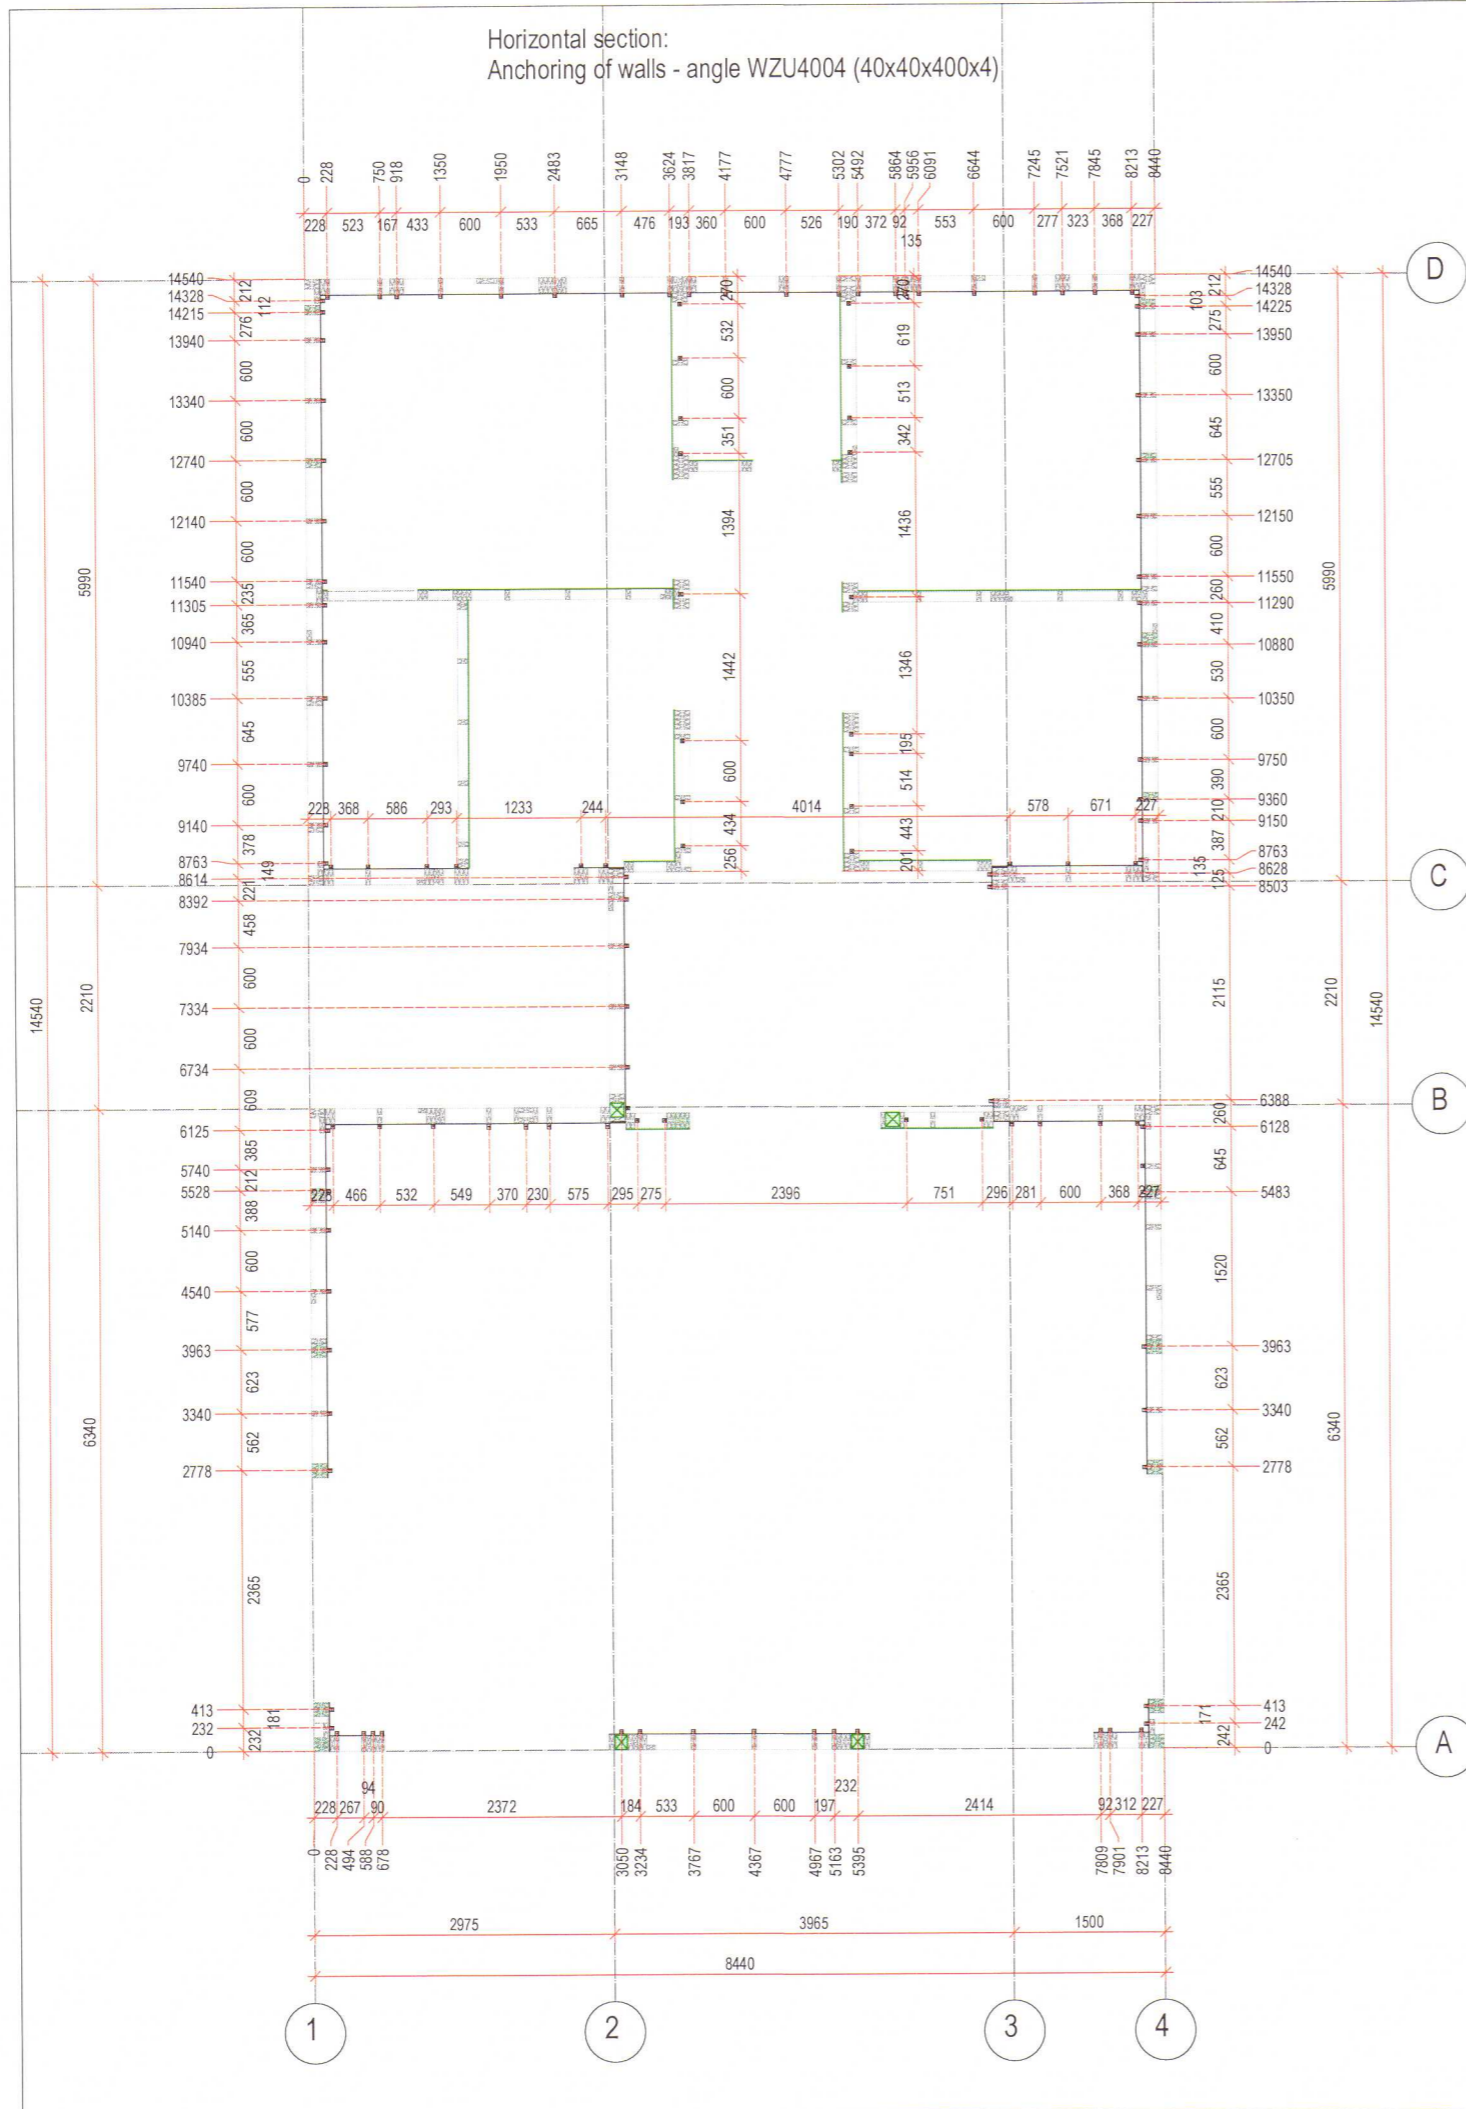

Project	VADNESS 2	Internal number	
Address	Hrauntröð 22 í landi Vaðness, Grímsnes og Grafingshreppi	Gnri/Br	Kommune
Draughtsman	ANCHORING	Drawing Nr.	PLN_00003_0
Customer		Date	16/01/2020
Revision		Scale	1 : 75.00