



Snid B-B


Snid A-A

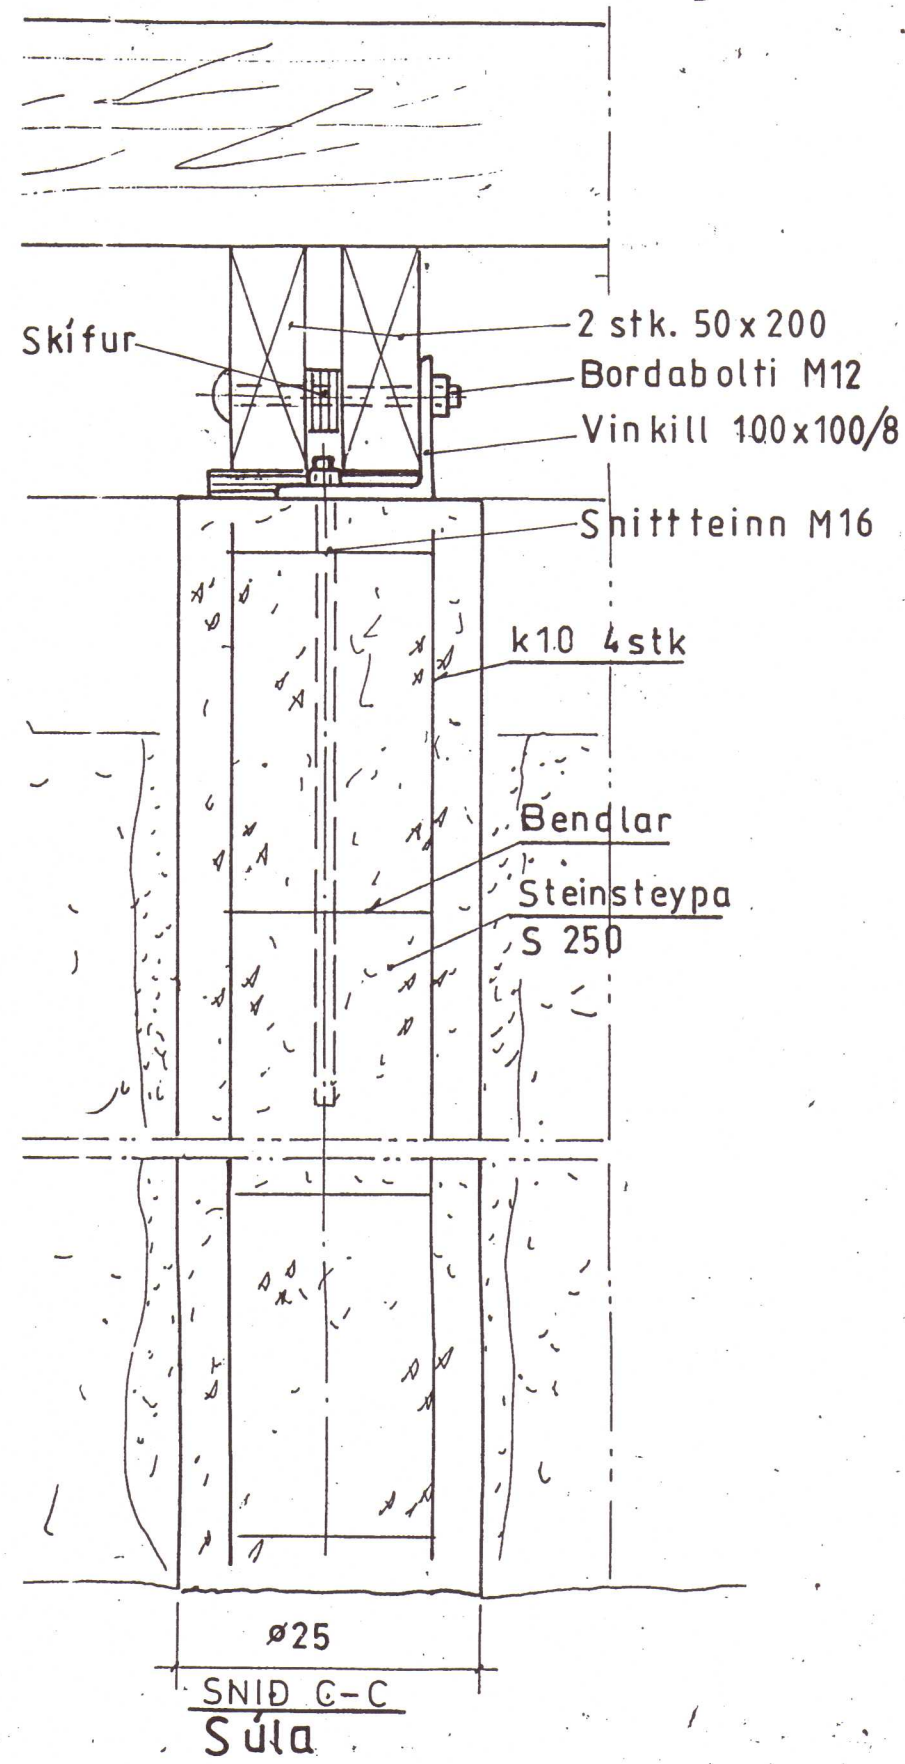


SNID C-C
Súla

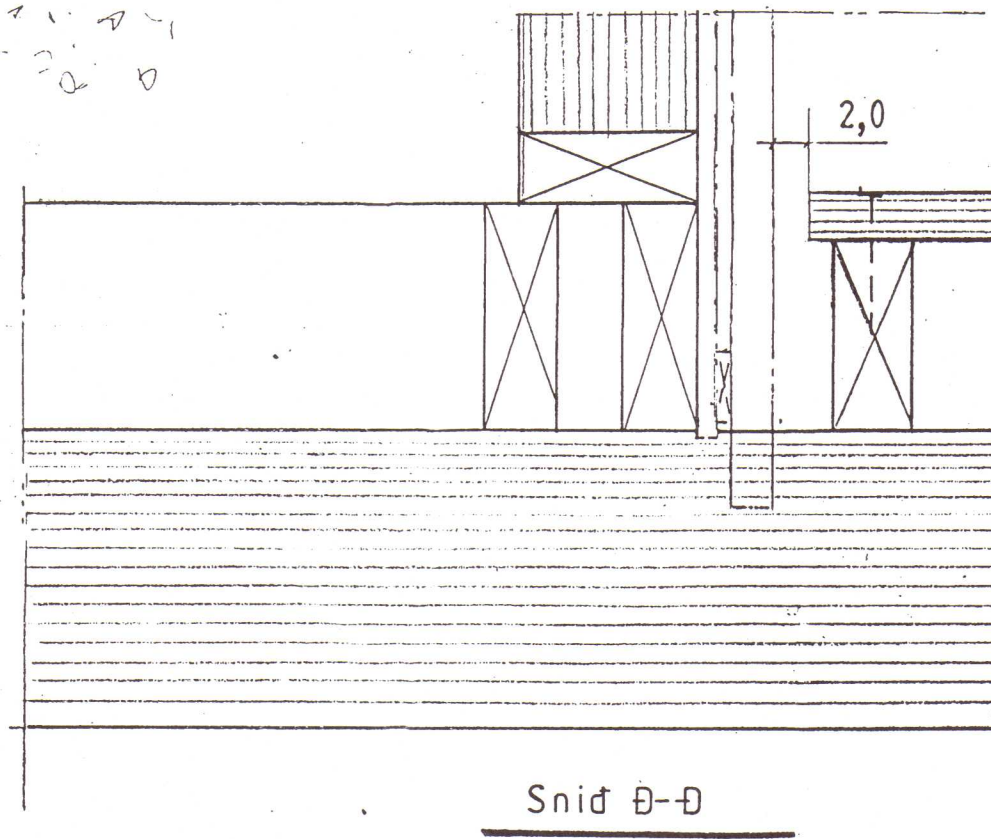


Snid D-D

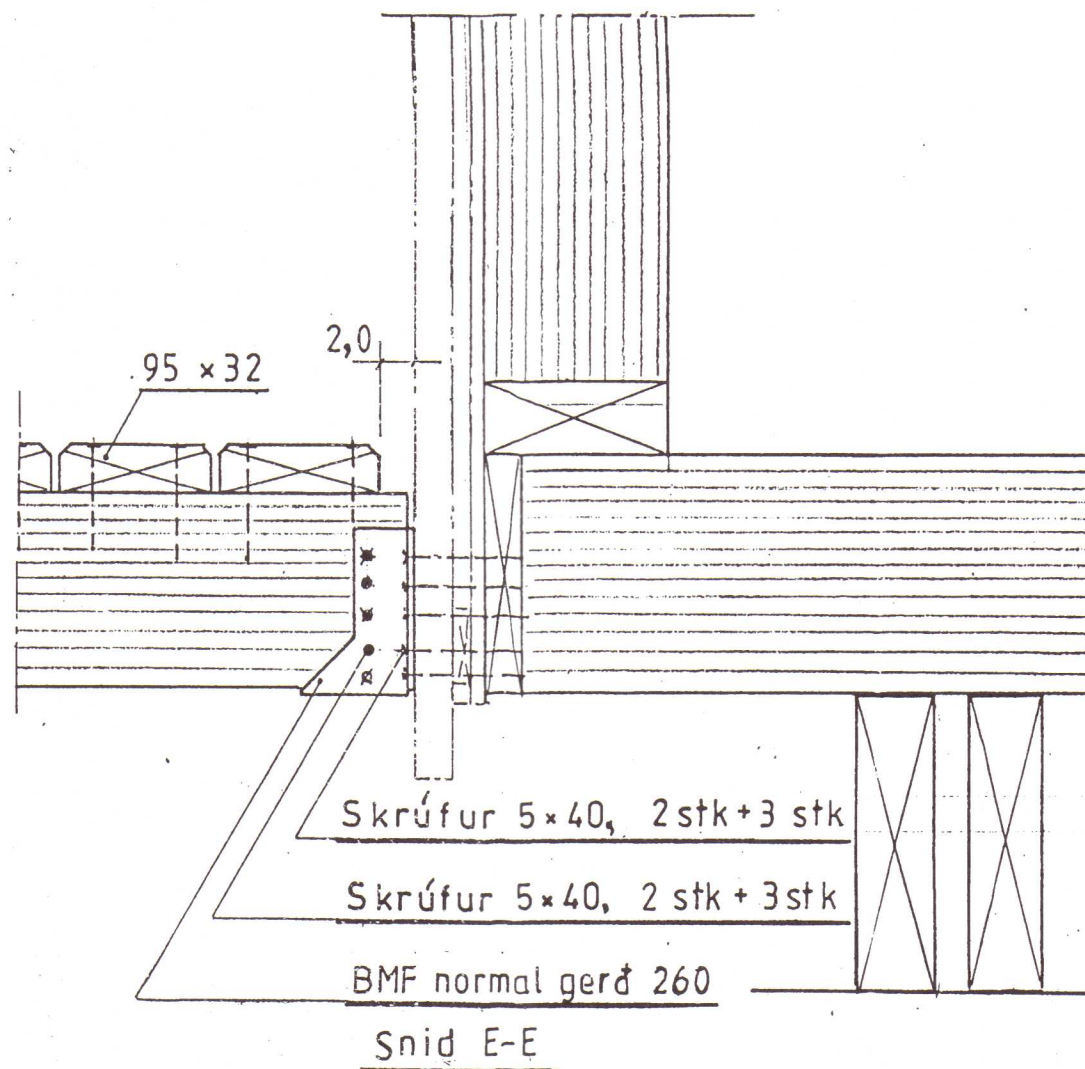

Snid E-E

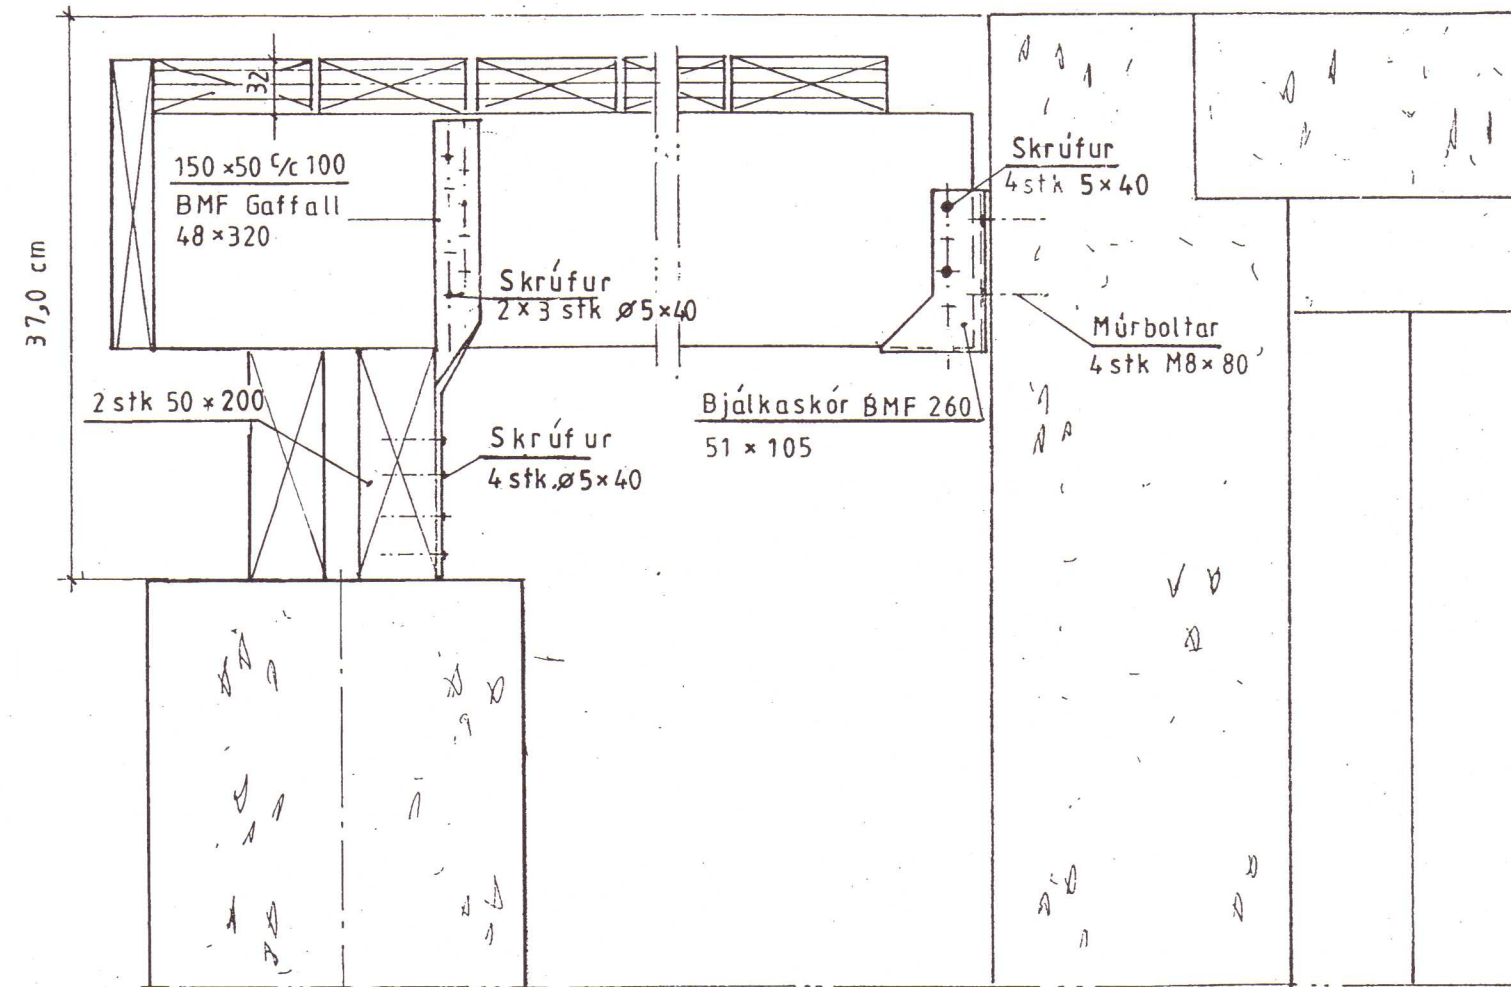

SNID X-X
Binding verandar við sökkul og súlu.

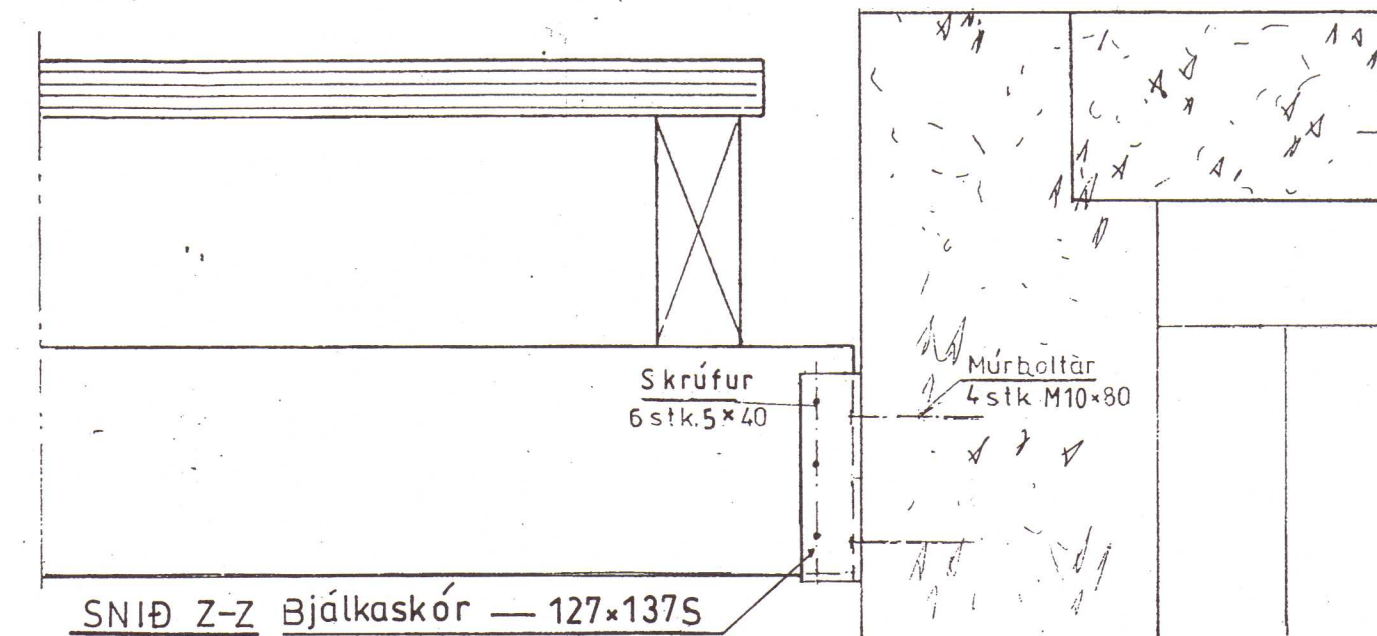

SNID Z-Z Bjálkaskór — 127x137S

Mkv. 1:10, 1:5
Dags.: apríl '05
Nr. 118 B-8

Sumarhús í landi 'Heiða' 8721 Bláskógabyggð, Árnessýslu,
Lóð nr. 9 stærð 4074 m²
Eigandi: Ósk M.S. Guðlaugsdóttir kt. 251048-3989
SÖKKULL, Snid.

TEIKNIVANGUR

2020 366 270733-2552

Andri Durjansson 201032-4829