
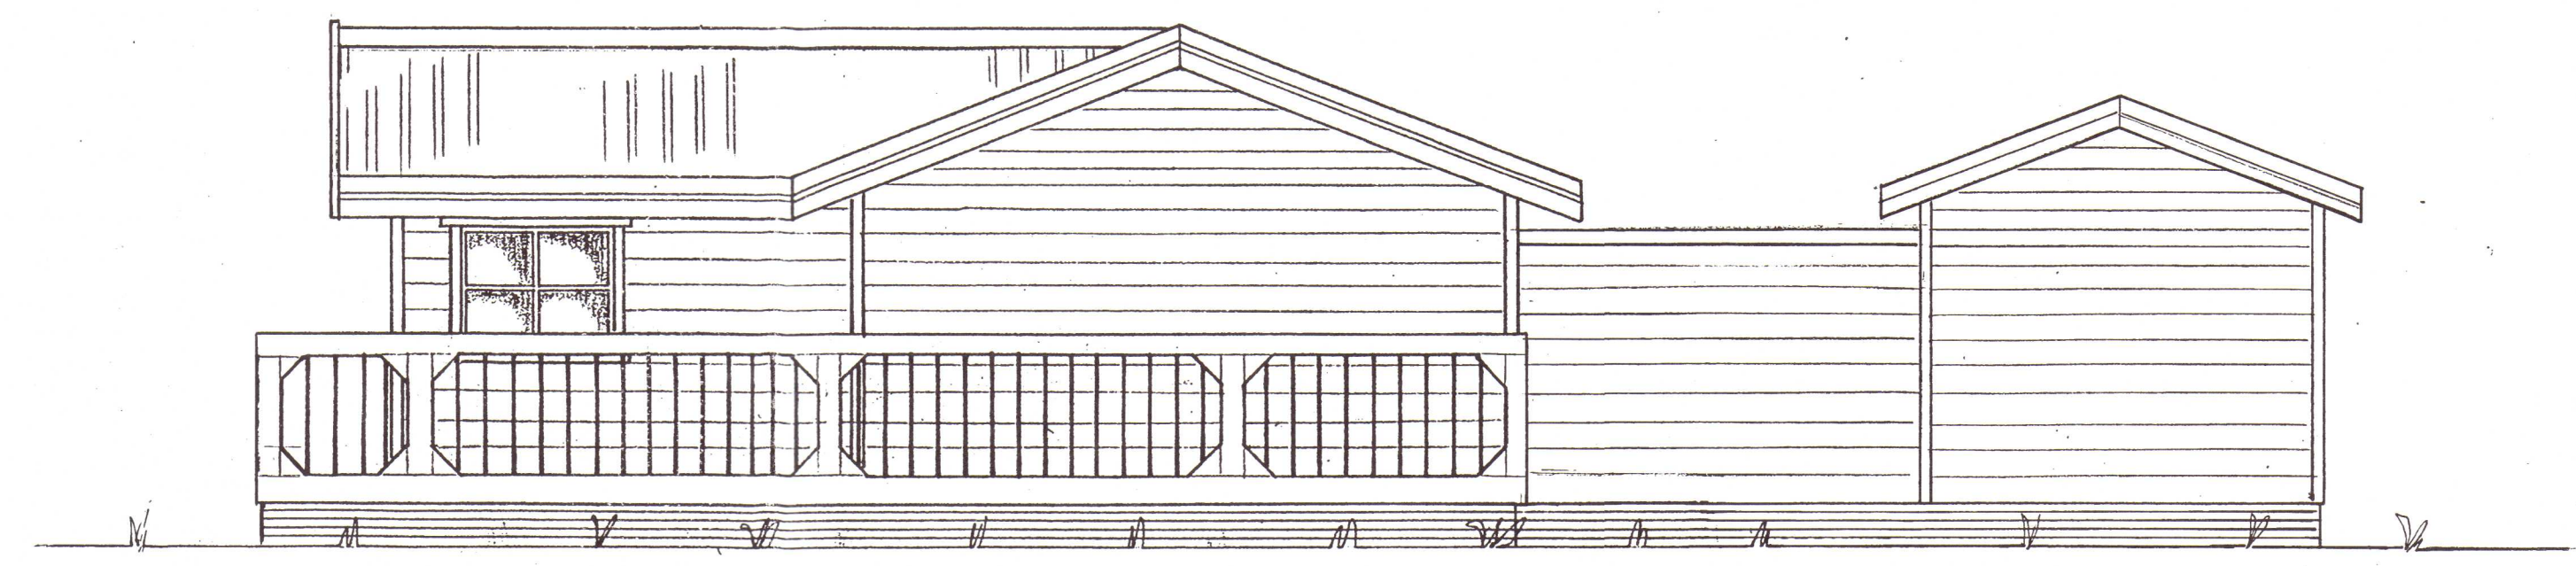


Samp. 26.04.2005
BYGGINGARFULLTRÚI
BLÁSKÓGARBYGGÐAR
Hinnur Einnary

Björgunarop 110x98

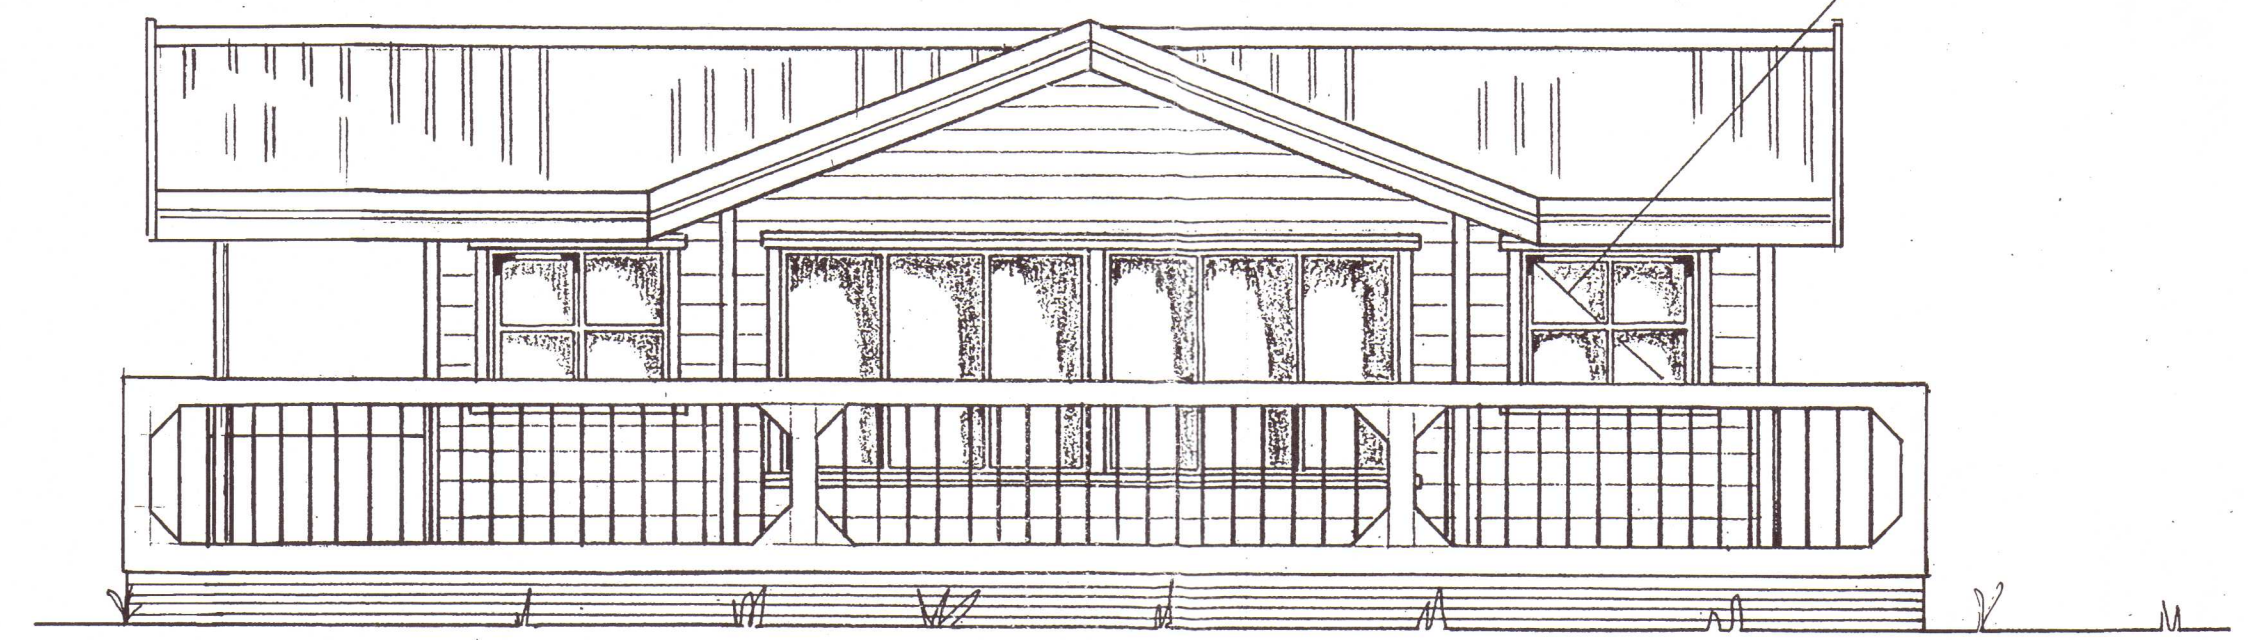

2020 372

Date: april '05 Scale: 1:50	Sumarhús í landi 'Heiða' 8721 Bláskógarbyggð, Árnessýslu. Lóð nr. 9 stærð 4074 m ² Eigandi: Ósk M.S. Gudlaugsdóttir kt. 251048-3989	TEIKNIVANGUR Kleppsmýrarv. 8 104 Reykjavík, Iceland. Telef. 354,897 1317 and 354,568 1317
No. 118B-1	ÚTLIT	<i>Rannveig Magnúsdóttir</i> 270733-2559 2010 32-4829