




X3
4020

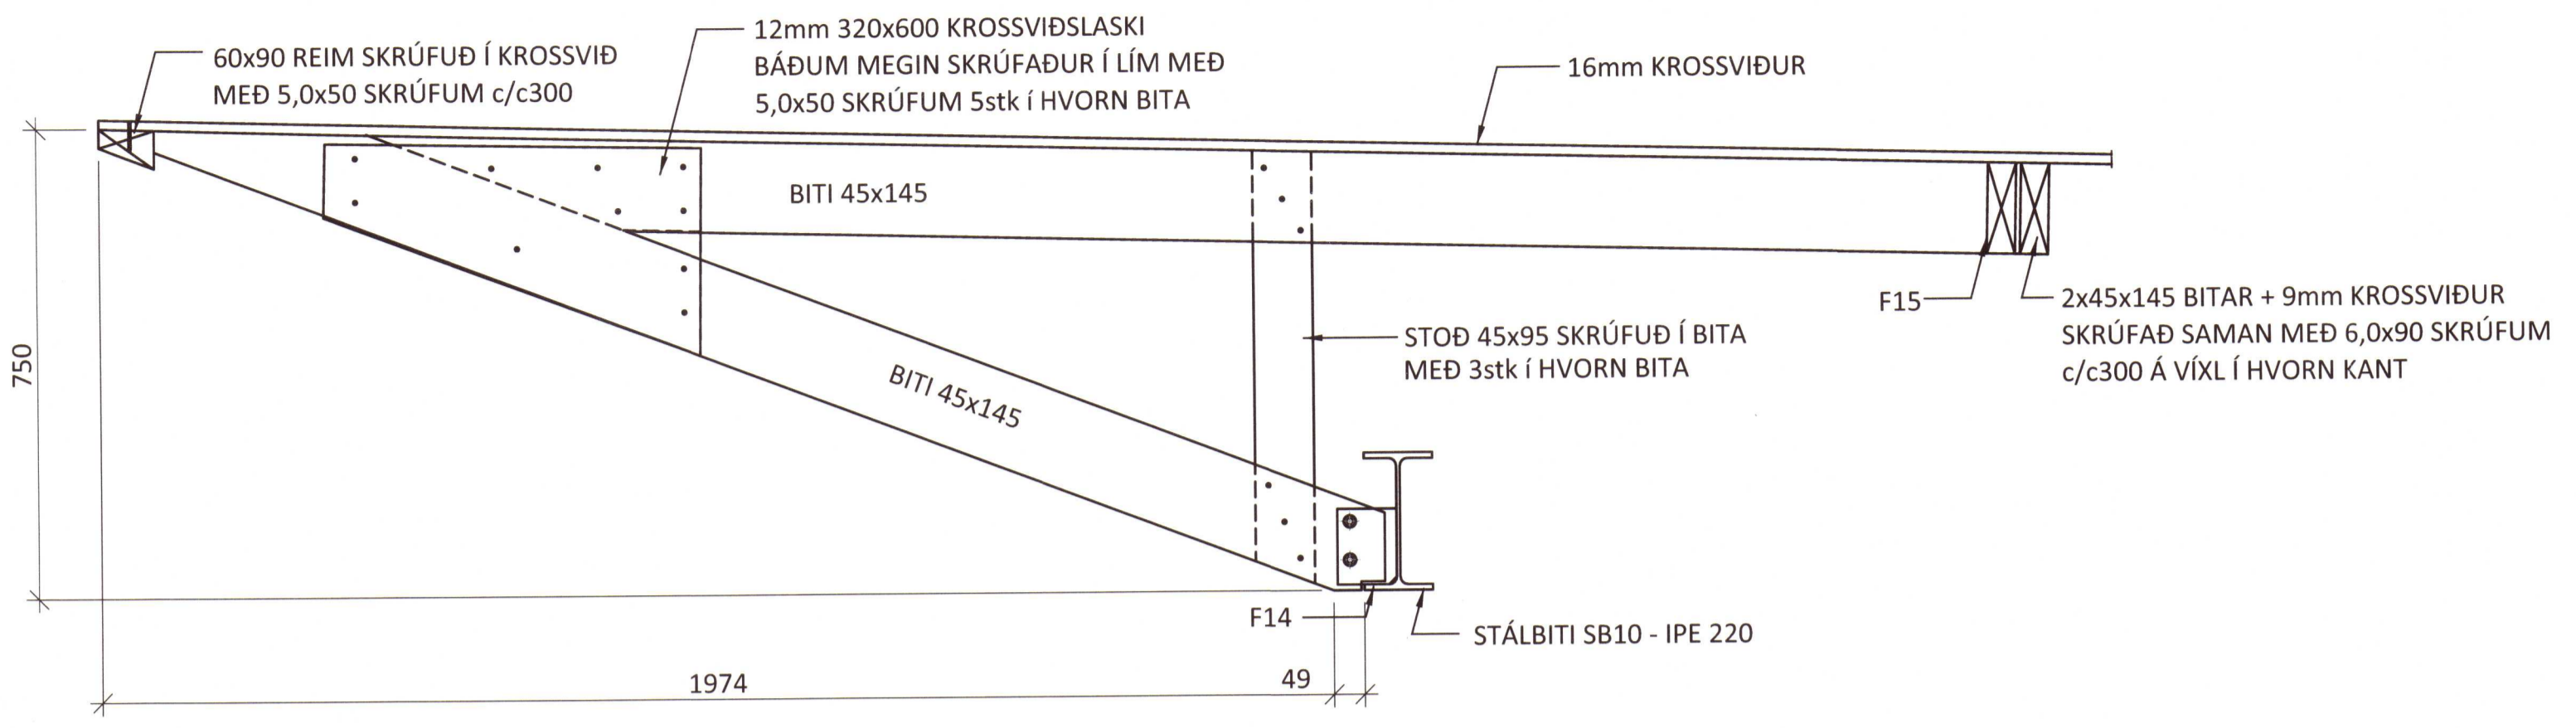


FESTING F14 - M1:10

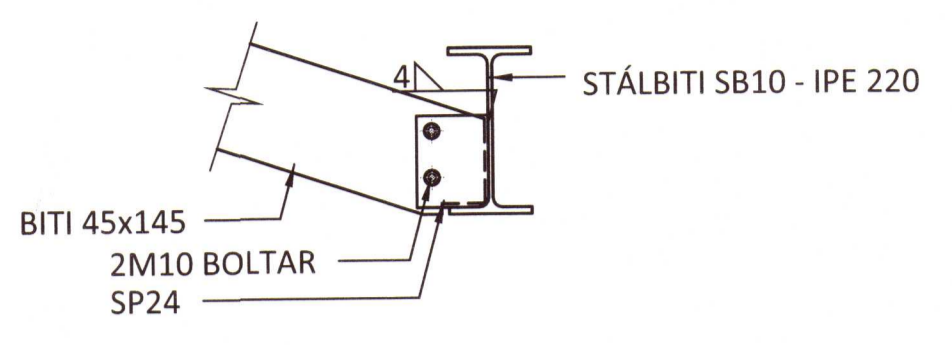

STÁLPLATA SP32 - 140x80x8 - M1:5
1stk



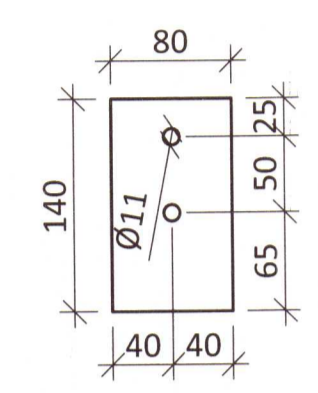


X4
4020

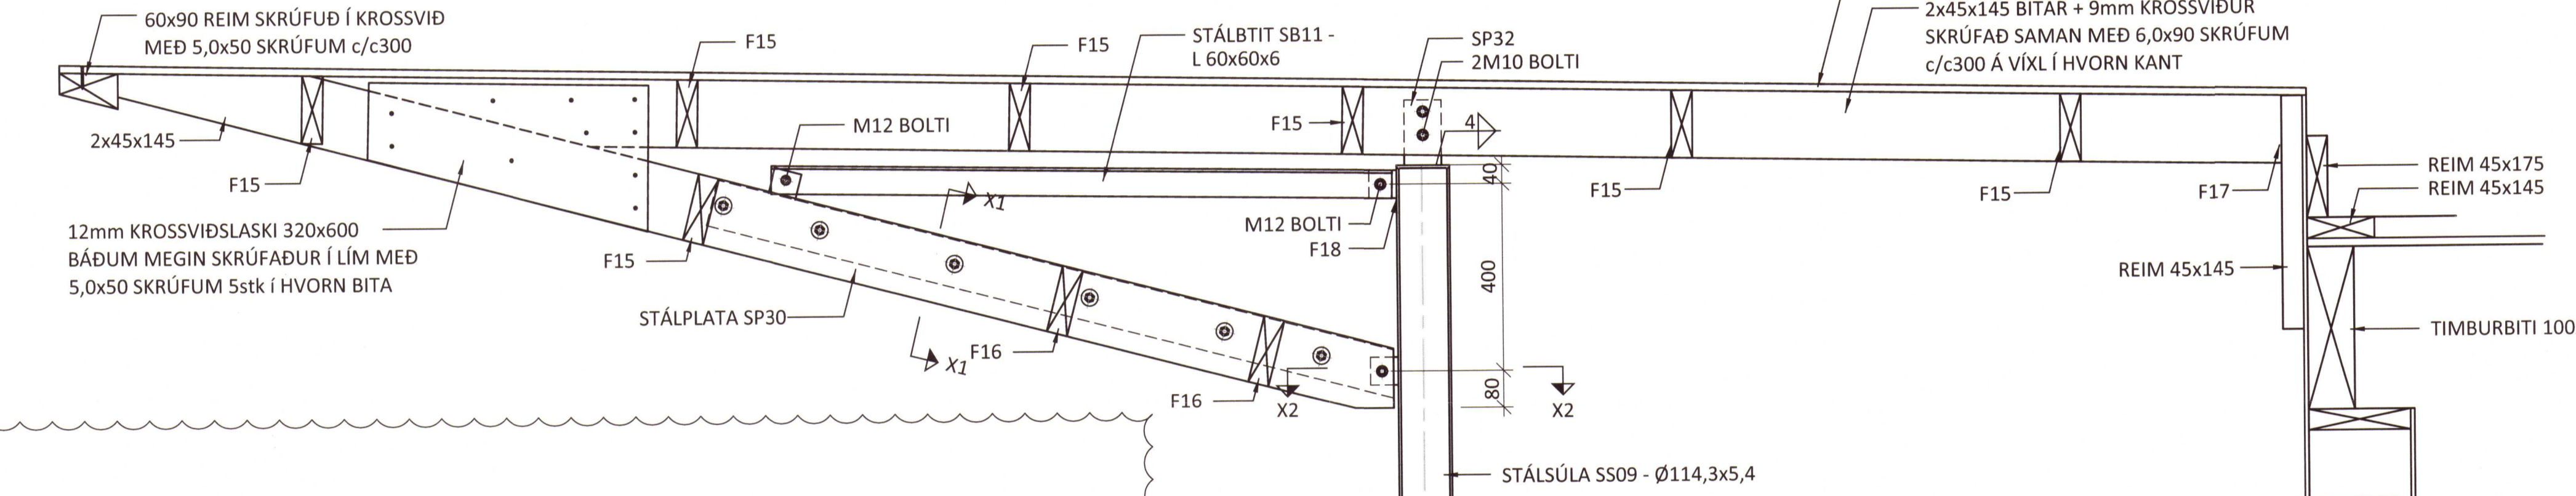


SNID X1-X1 - M1:10


SNID X2-X2 - M1:10

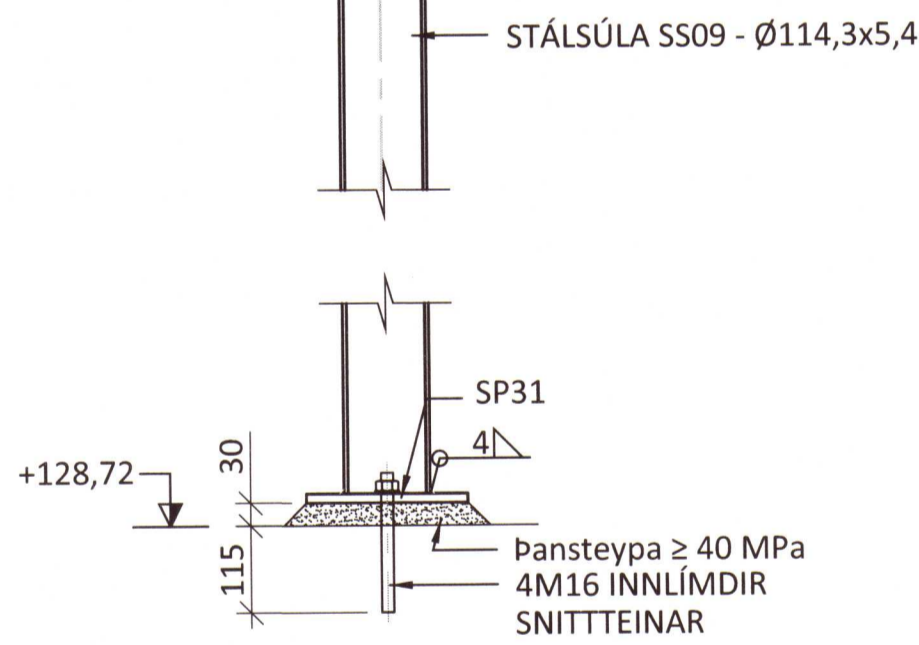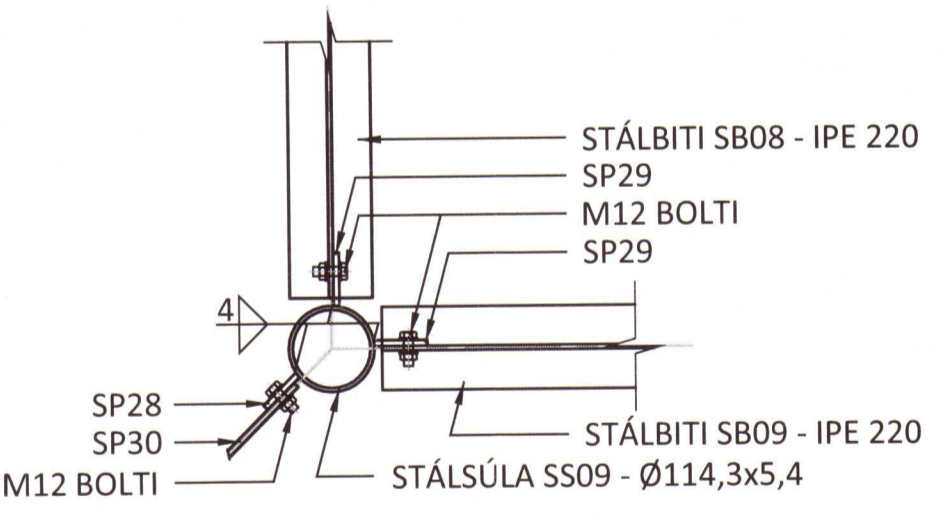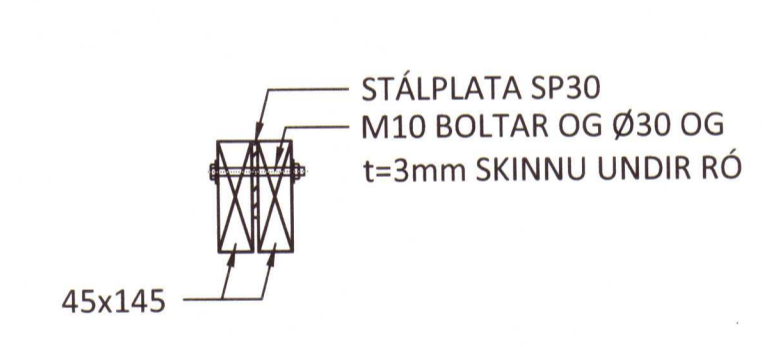


FESTING F15 - M1:10

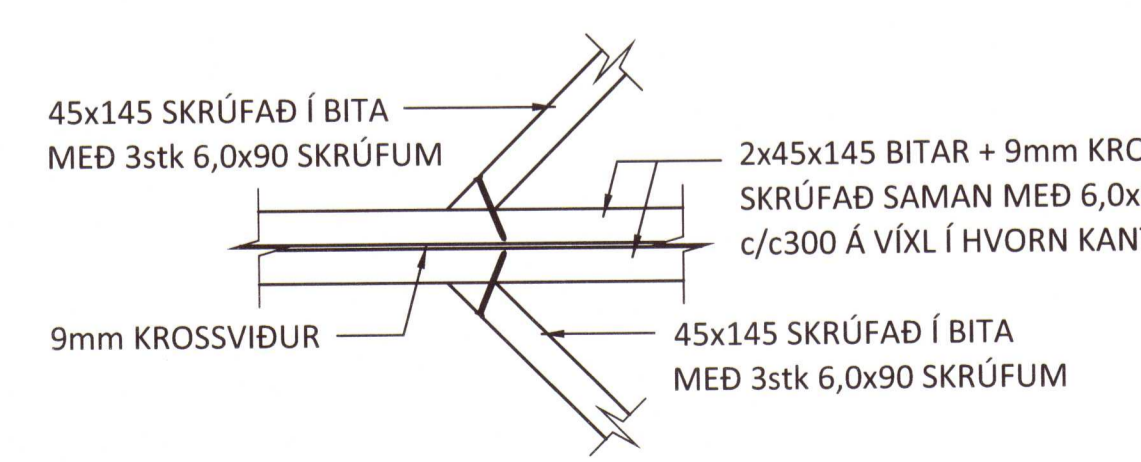


FESTING F16 - M1:10

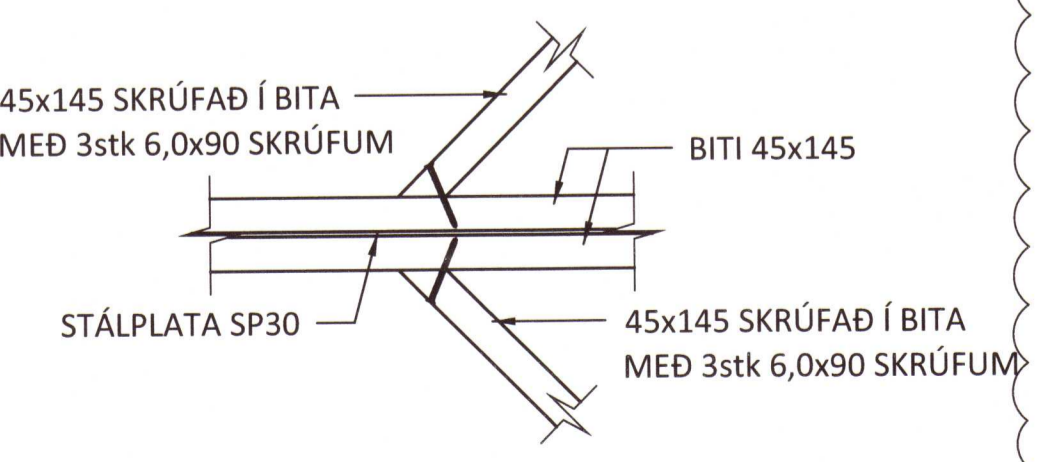

FESTING F17 - M1:10

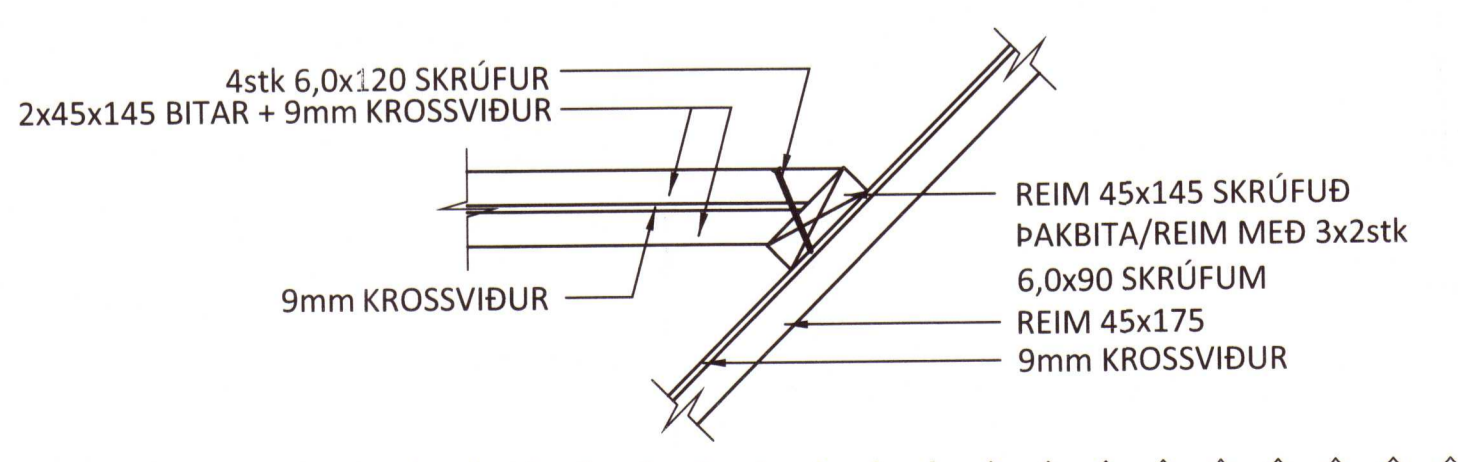

FESTING F18 - M1:10

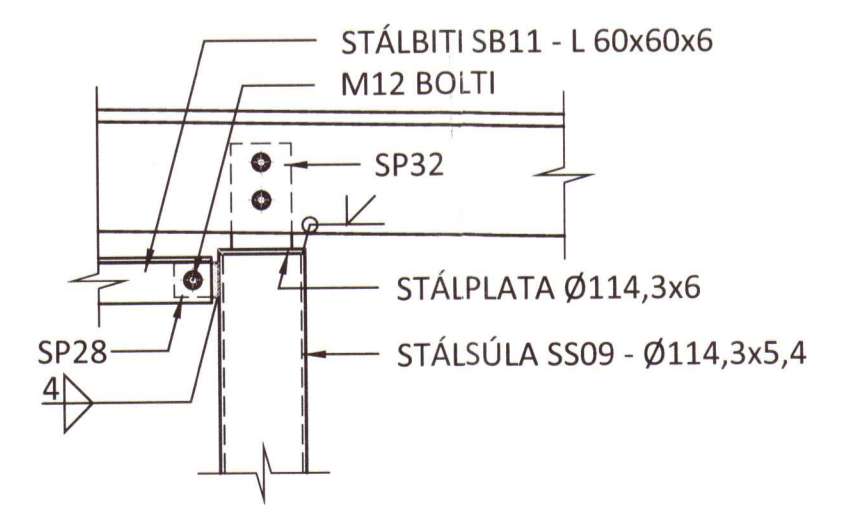

2020 400

B 03.03.20 SKYGGNI UPPFÆRT
 A 12.12.19 YMSAR BREYTINGAR
 NR. DAGS. LYSING

ferill
 VERKFRÆÐISTOFA

HEIÐARBÆR
 SUMARHÚS (L170211) BLÁSKÓGABYGGÐ
 BURÐARVIRKI
 SKYGGNI
 FESTINGAR OG SNID

SAMÞYKKT: *Sigurður* KT. 260172-3879
 HÖNNUÐUR YFIRFARIÐ DAGS. ÚTG. DAGS. BREYTT.
 ÁP ath@ferill.is SF 17.10.18 03.03.20
 MKV. (A1) VERKNR. TEIKN. NR. BREYTT.
 1:5/1:10 18013 1-4022 B
 Ferill ehf. Mörkin 1 108 Reykjavík Sími: 575 1600 www.ferill.is