


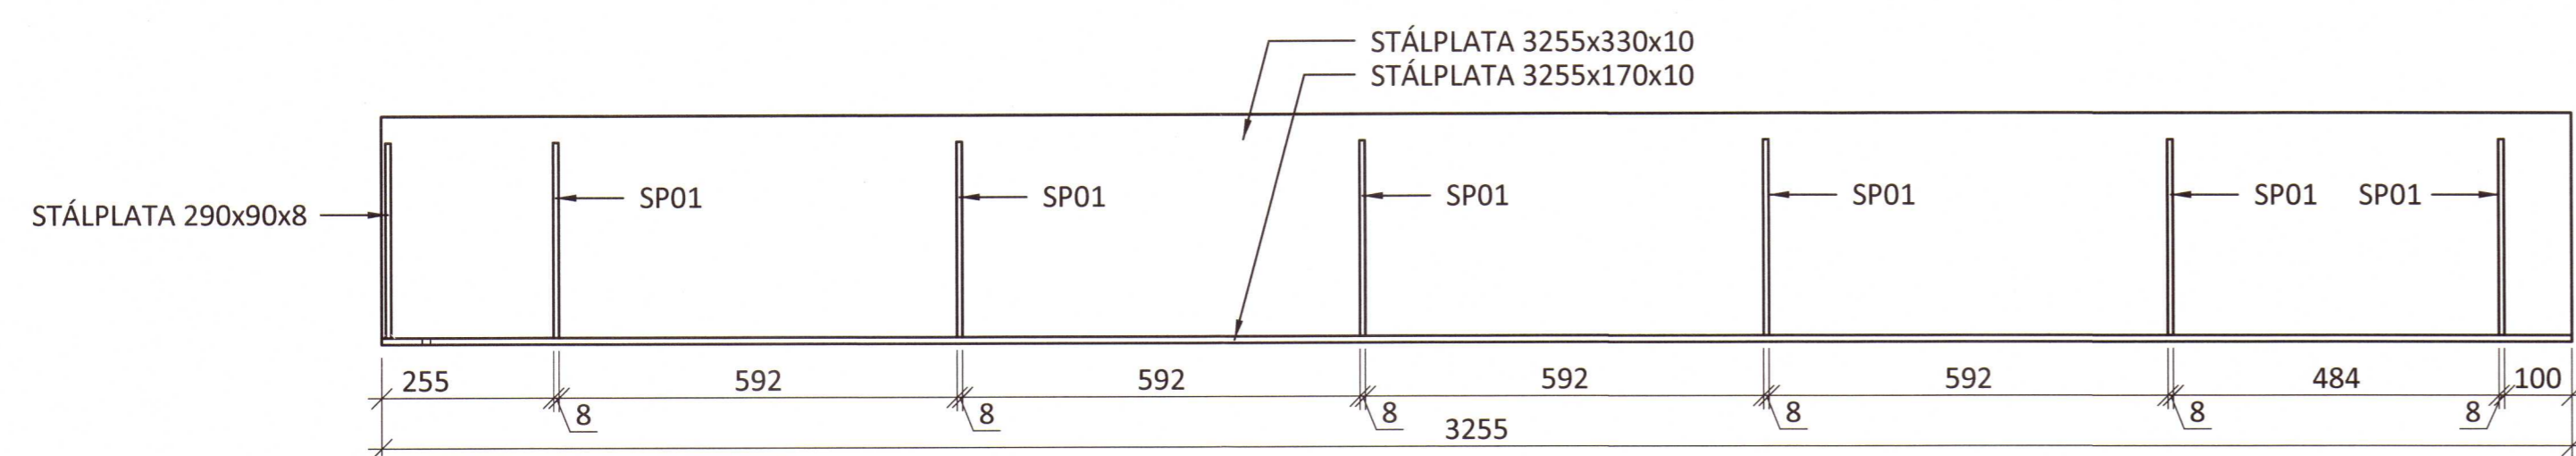


ÁRITUN HÖNNUNARSTJÓRA: KT. 200659-2169
 SÉRALUPDRÁTTUR ER Í SAMREMI VID ADALUPPDRETTI. DAGS.ÚTG. 31.08.2017
 VERKNR.: 1516


STÁLBITI SB01 - HLIÐARMYND - M1:10




STÁLBITI SB01 - HORFT OFAN Á - M1:10

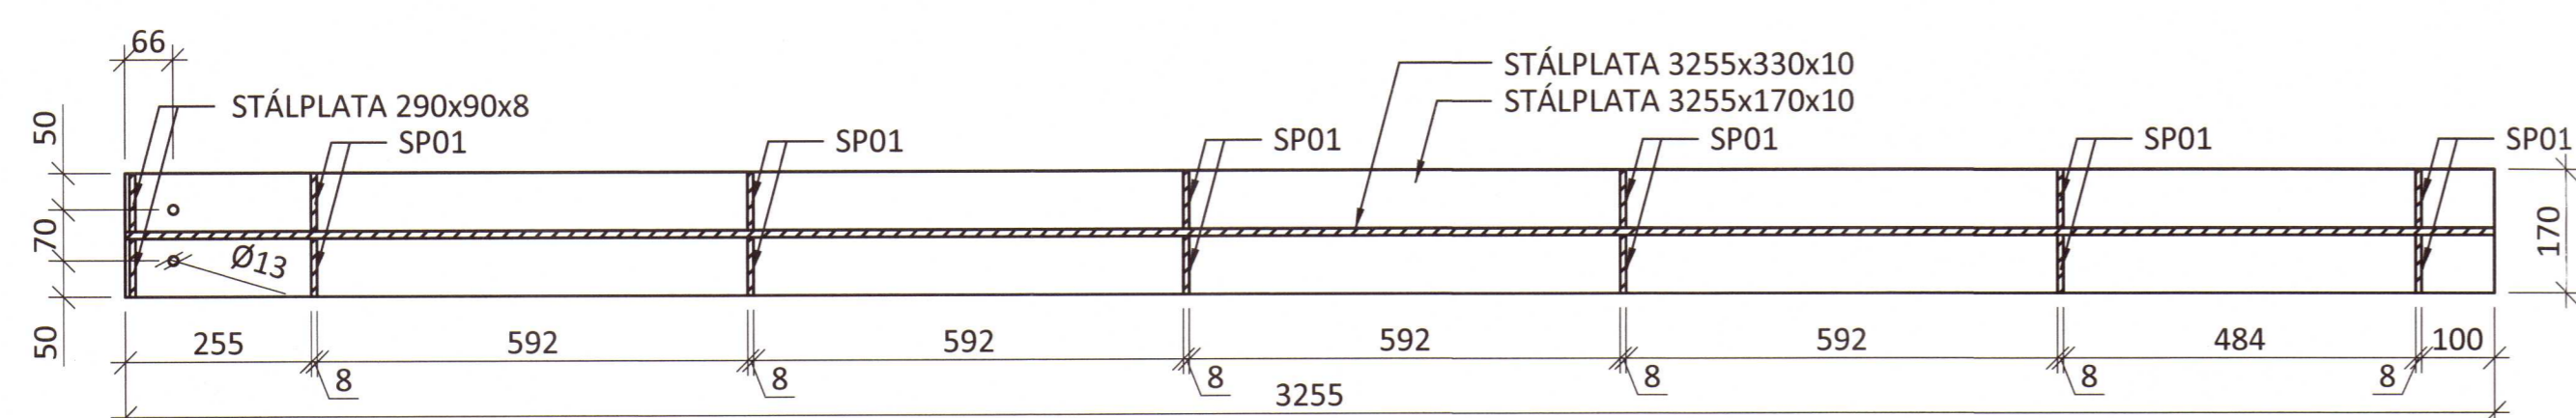


STÁLBITI SB02 - IPE360 - HLIÐARMYND - M1:20

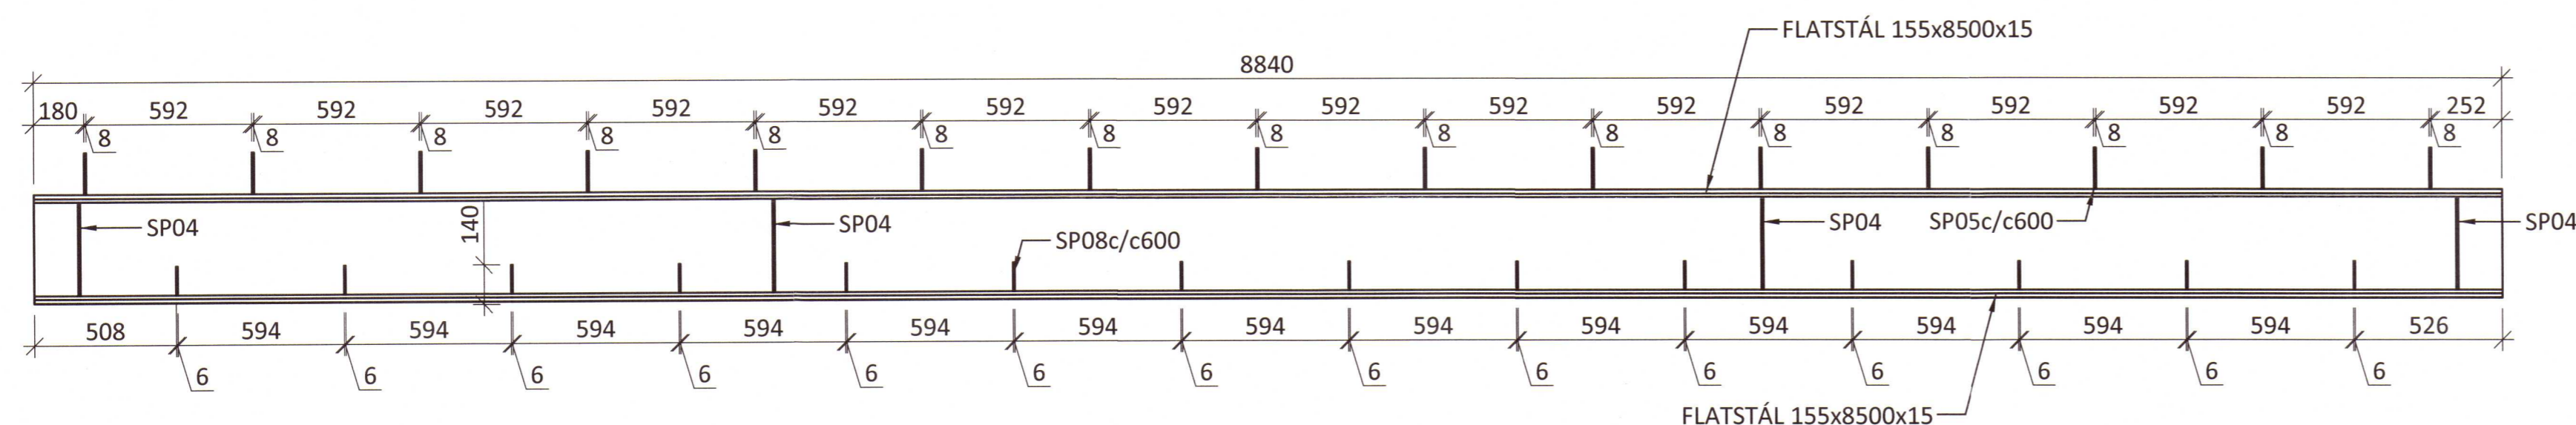


STÁLBITI SB02 - IPE360 - HORFT OFAN Á - M1:20

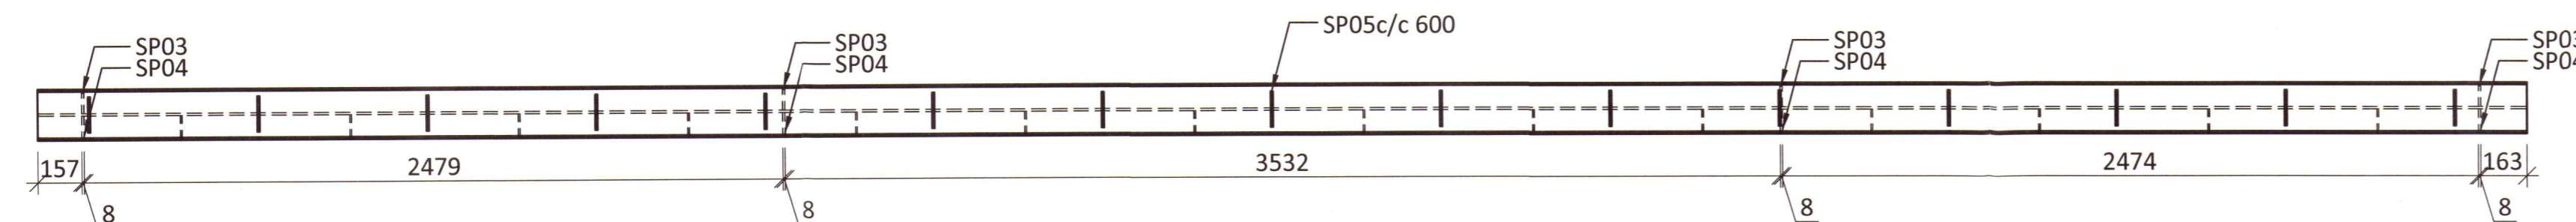


STÁLBITI SB03 - RHS120x120x6 - HLIÐARMYND - M1:20

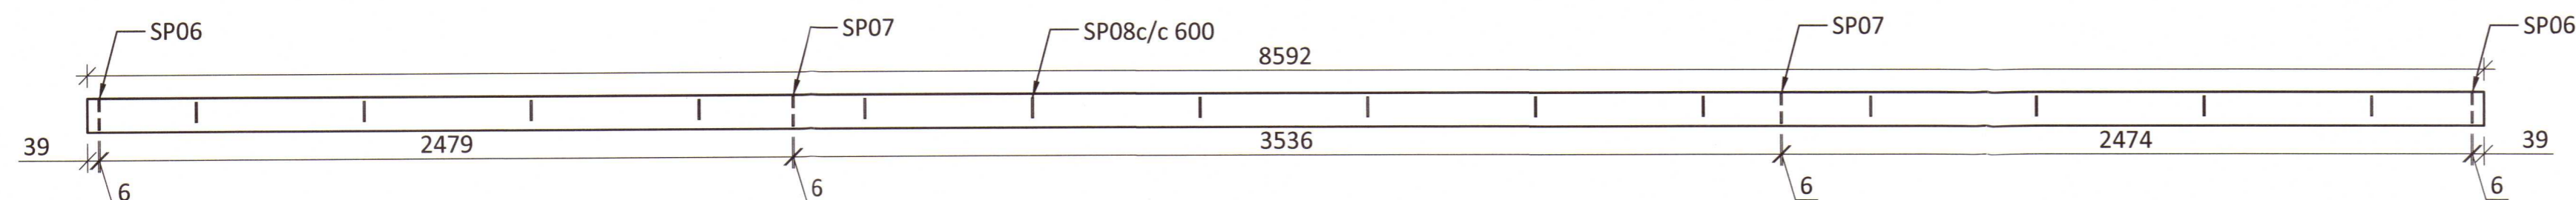

STÁLBITI SB03 - RHS120x120x6 - HORFT UPP UNDIR BITA - M1:20

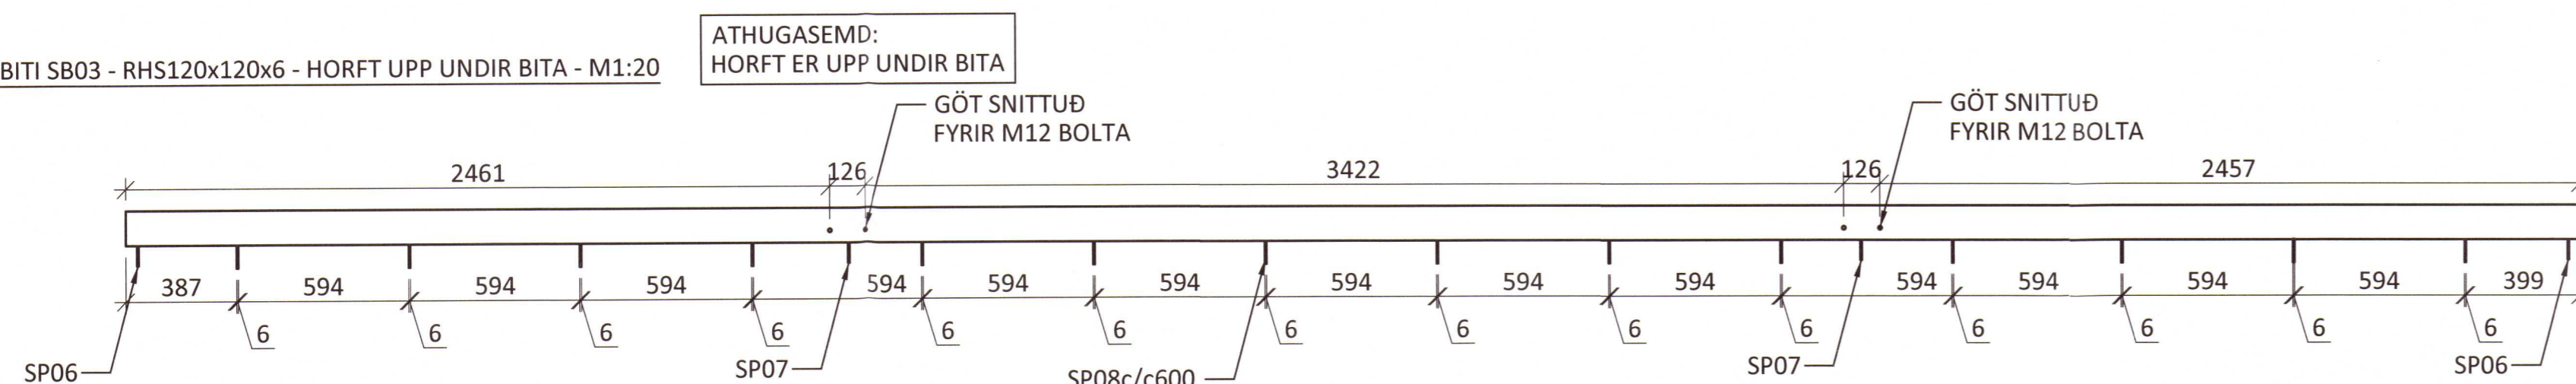

STÁLBITI SB04 - HLIÐARMYND - UPE120 - M1:10

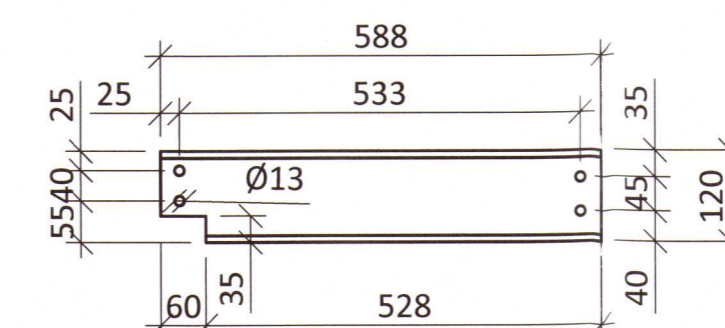

2020 469

ferill
 VERKFRÆÐISTOFA

HEIDARBÆR
 SUMARHÚS (L170211) BLÁSKÓGABYGGÐ

BURÐARVIRKI
 STÁLBITAR
 SMÍÐATEIKNING

SAMÞYKKT: KT. 260172-3879
 HÖNNUÐUR YFIRFARIÐ DAGS. ÚTG. DAGS. BREYT.
 ÁP ath@ferill.is SF 12.12.19
 MKV. (A1) VERKNR. TEIKN. NR. BREYT.
 1:10/1:20 18013 1-4010
 Ferill ehf. Mörkin 1 108 Reykjavík Sími: 575 1600 www.ferill.is