




SAMÞYKKT BANN 95-2005  
*Guðjónsson*  
 BYGGINGAFULLTRÚNNI  
 Í FLÓA

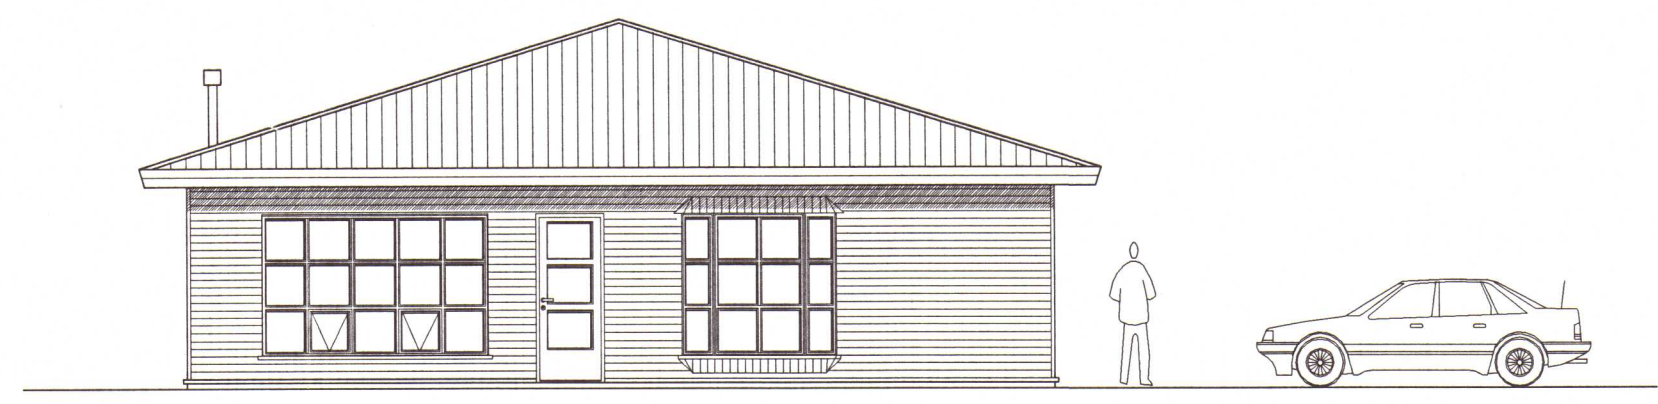


SÚÐURHLIÐ  
 Mkv. 1:100

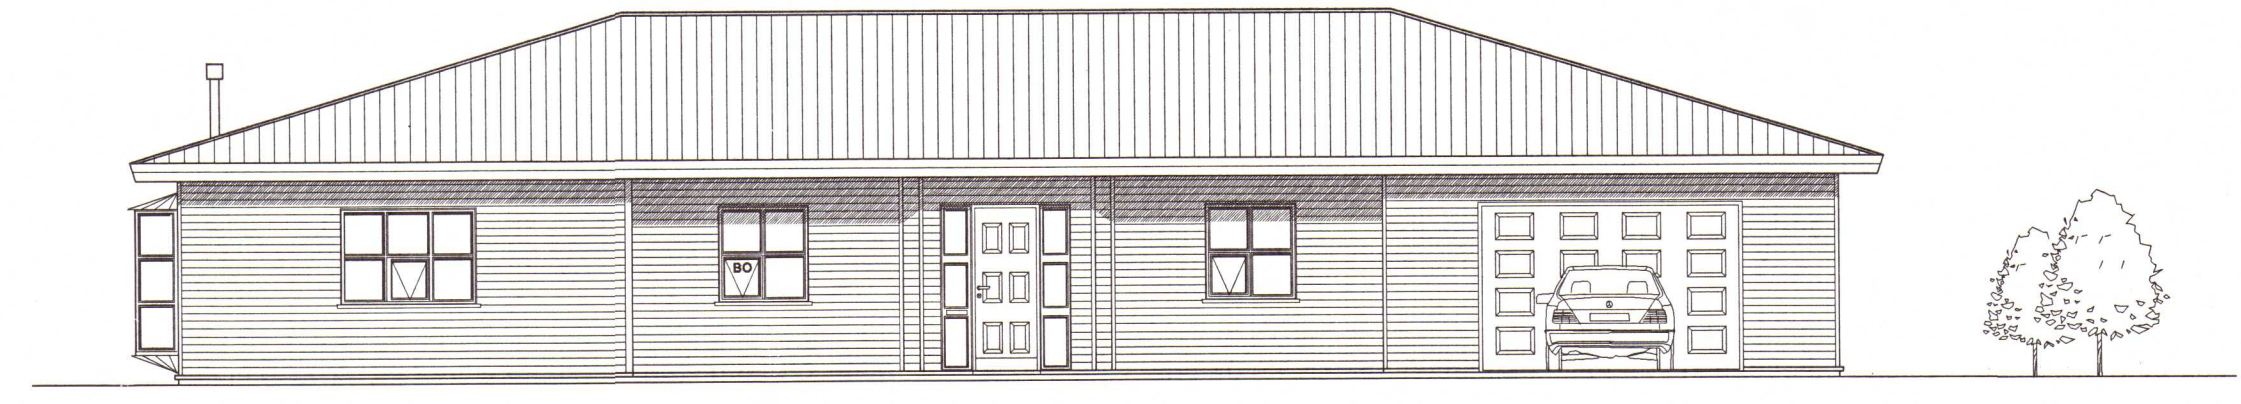

VESTURHLIÐ  
 Mkv. 1:100

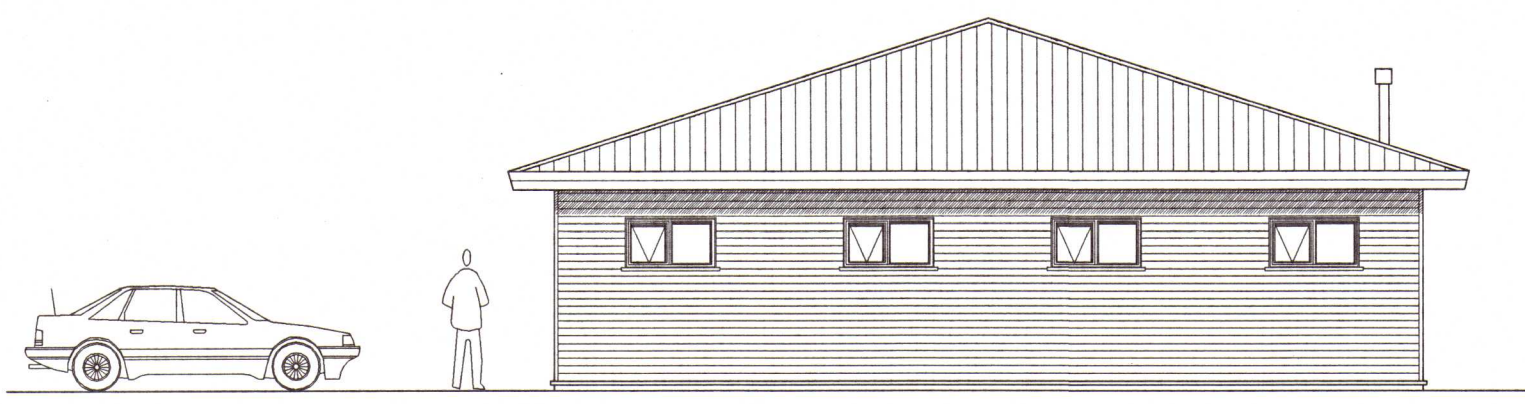

NORÐURHLIÐ  
 Mkv. 1:100

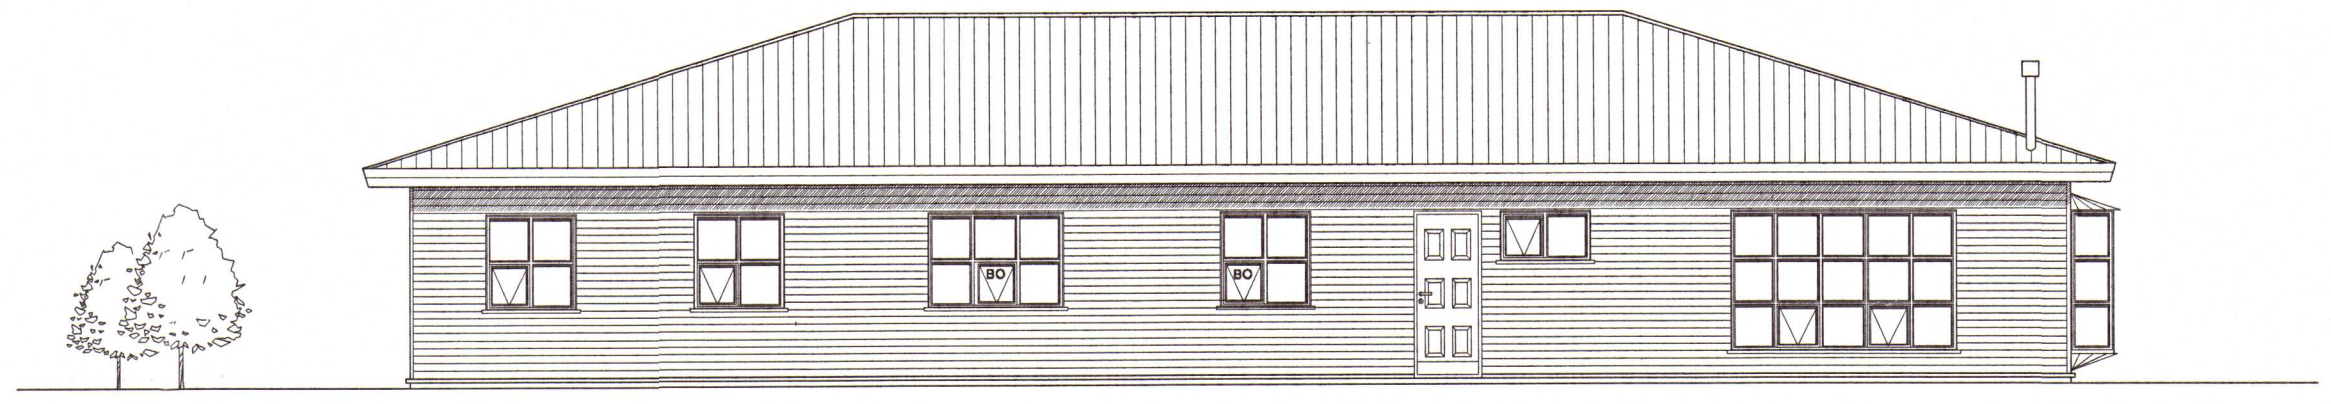

AUSTURHLIÐ  
 Mkv. 1:100

2020-501

**EIRIKUR VIGNIR PÁLSSON**  
 010975-4179 860 8876  
 Burknaveilir 1A 221 HFJ 567 7322

Verk. **EINBÝLISHÚS Á LÓÐ 2 ÚR LANDI SKÚFSLÆKJAR ÚTLIT**

Hann. <b>Andri./EVP</b>	Teikn. <b>KGL./EVP</b>	Mkv. <b>1:100</b>	Teikn.nr.
Unnirskrifod <i>Kristján G. Leifsson</i>	Dags <b>27.04.2003</b>	<b>SK-001-01-02</b>	

Kristján Georg Leifsson BFÍ. kt: 230873-5699