




sneið b

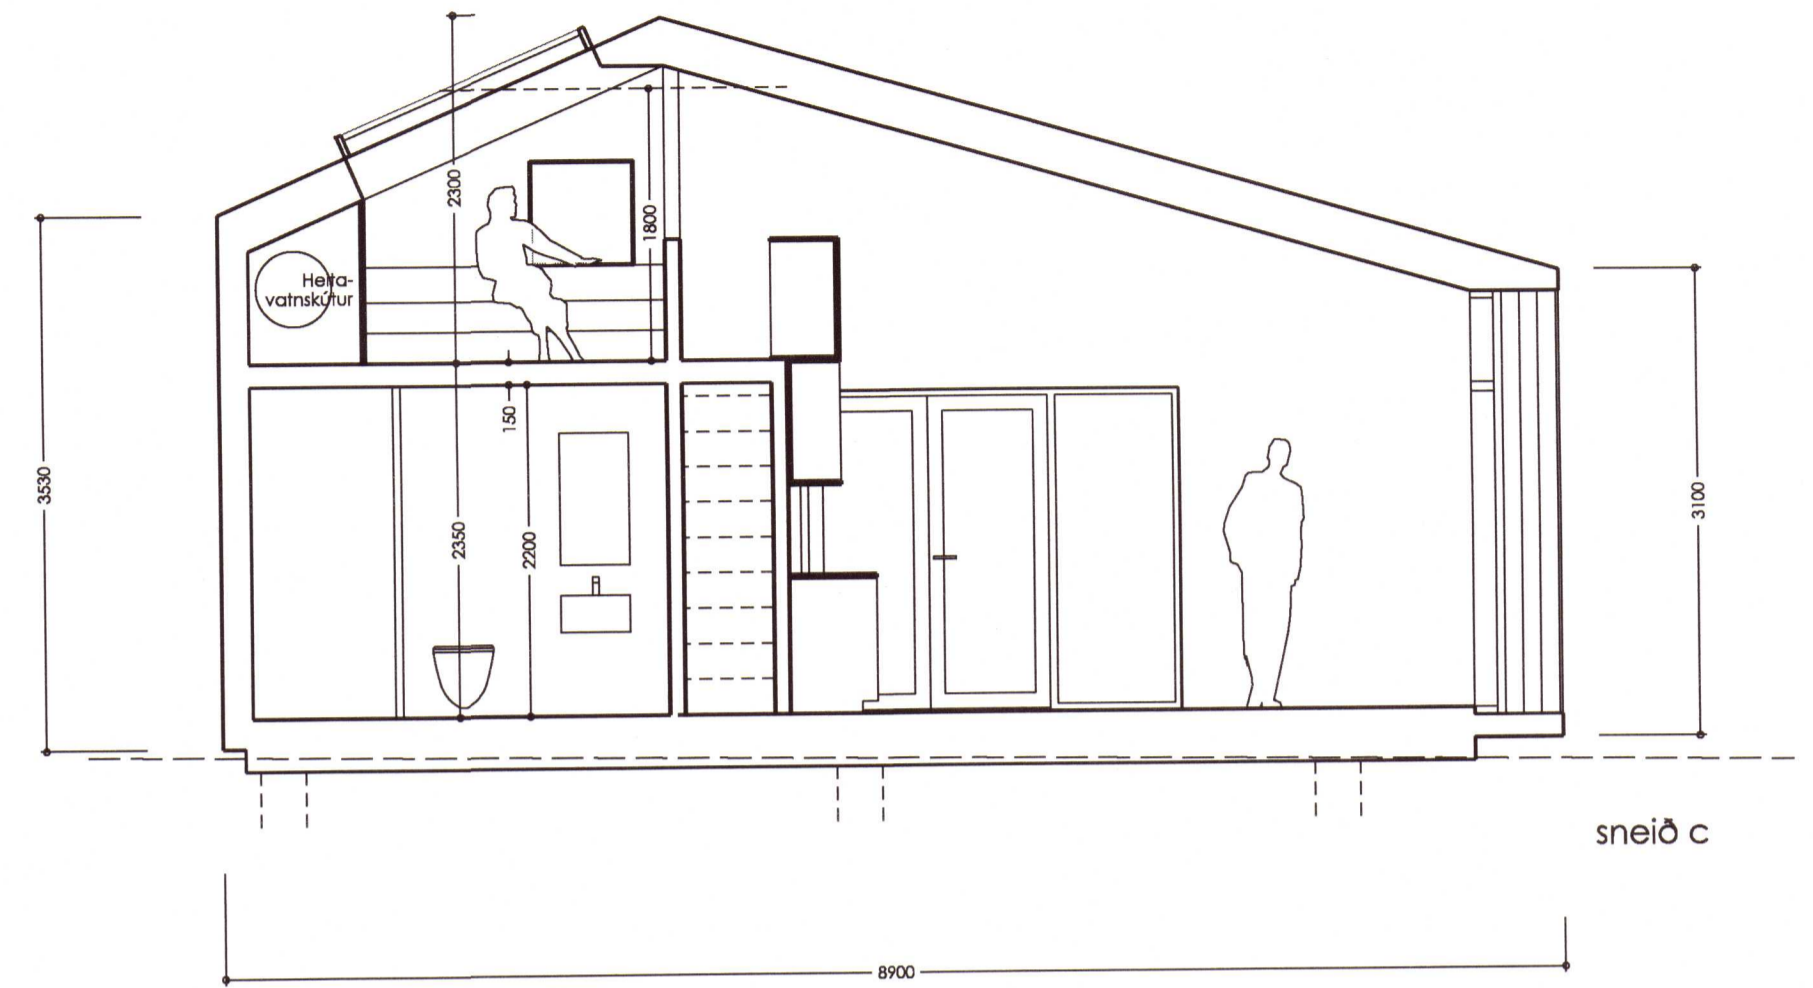

sneið c

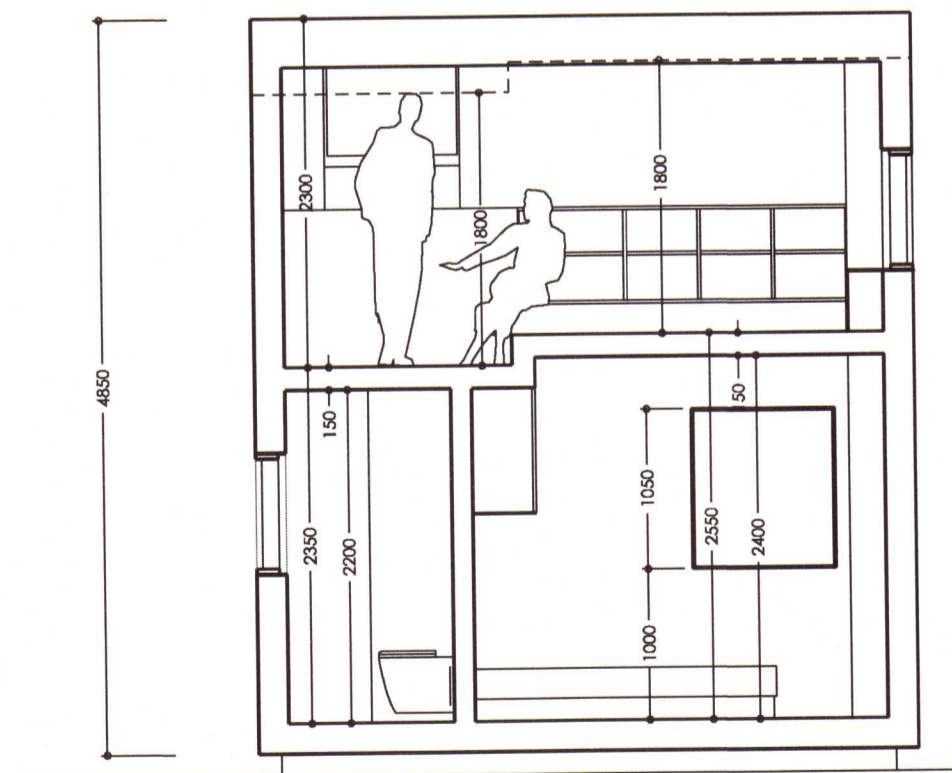

sneið a

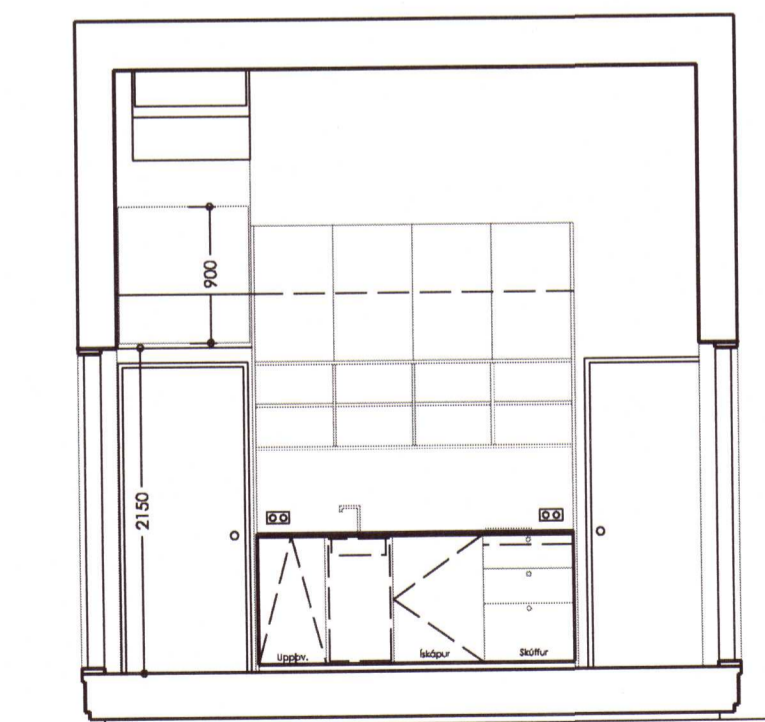

sneið b

2020 53

ÁSBREKKA, SKEIDA- OG GNÚPVERJAHREPPI 801

MKV 1:50 / A2

SNEIDMYNDIR

ÁÐALUPPDRÁTTUR *[Signature]*

1.03

DAGS. 15.07.2019

davíð kr. pltt arkitekt félag 101069-8249
 tvíeyki ehf, skíðinganes 11, 101 reykjavík

dkpitt@simnet.is
 f. 896 2490