
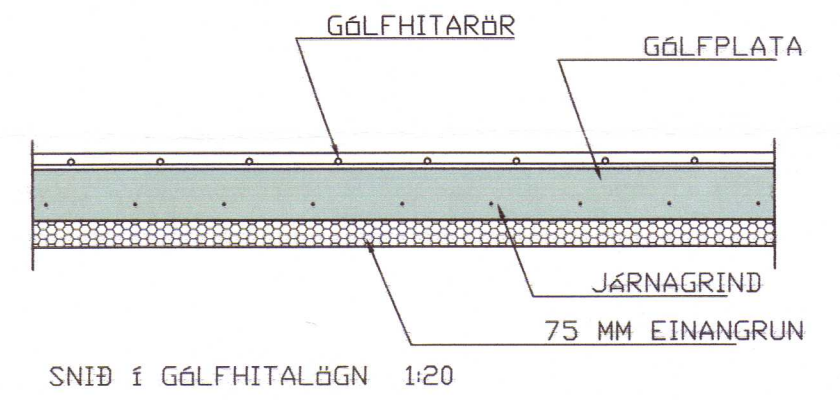


ÓGILT

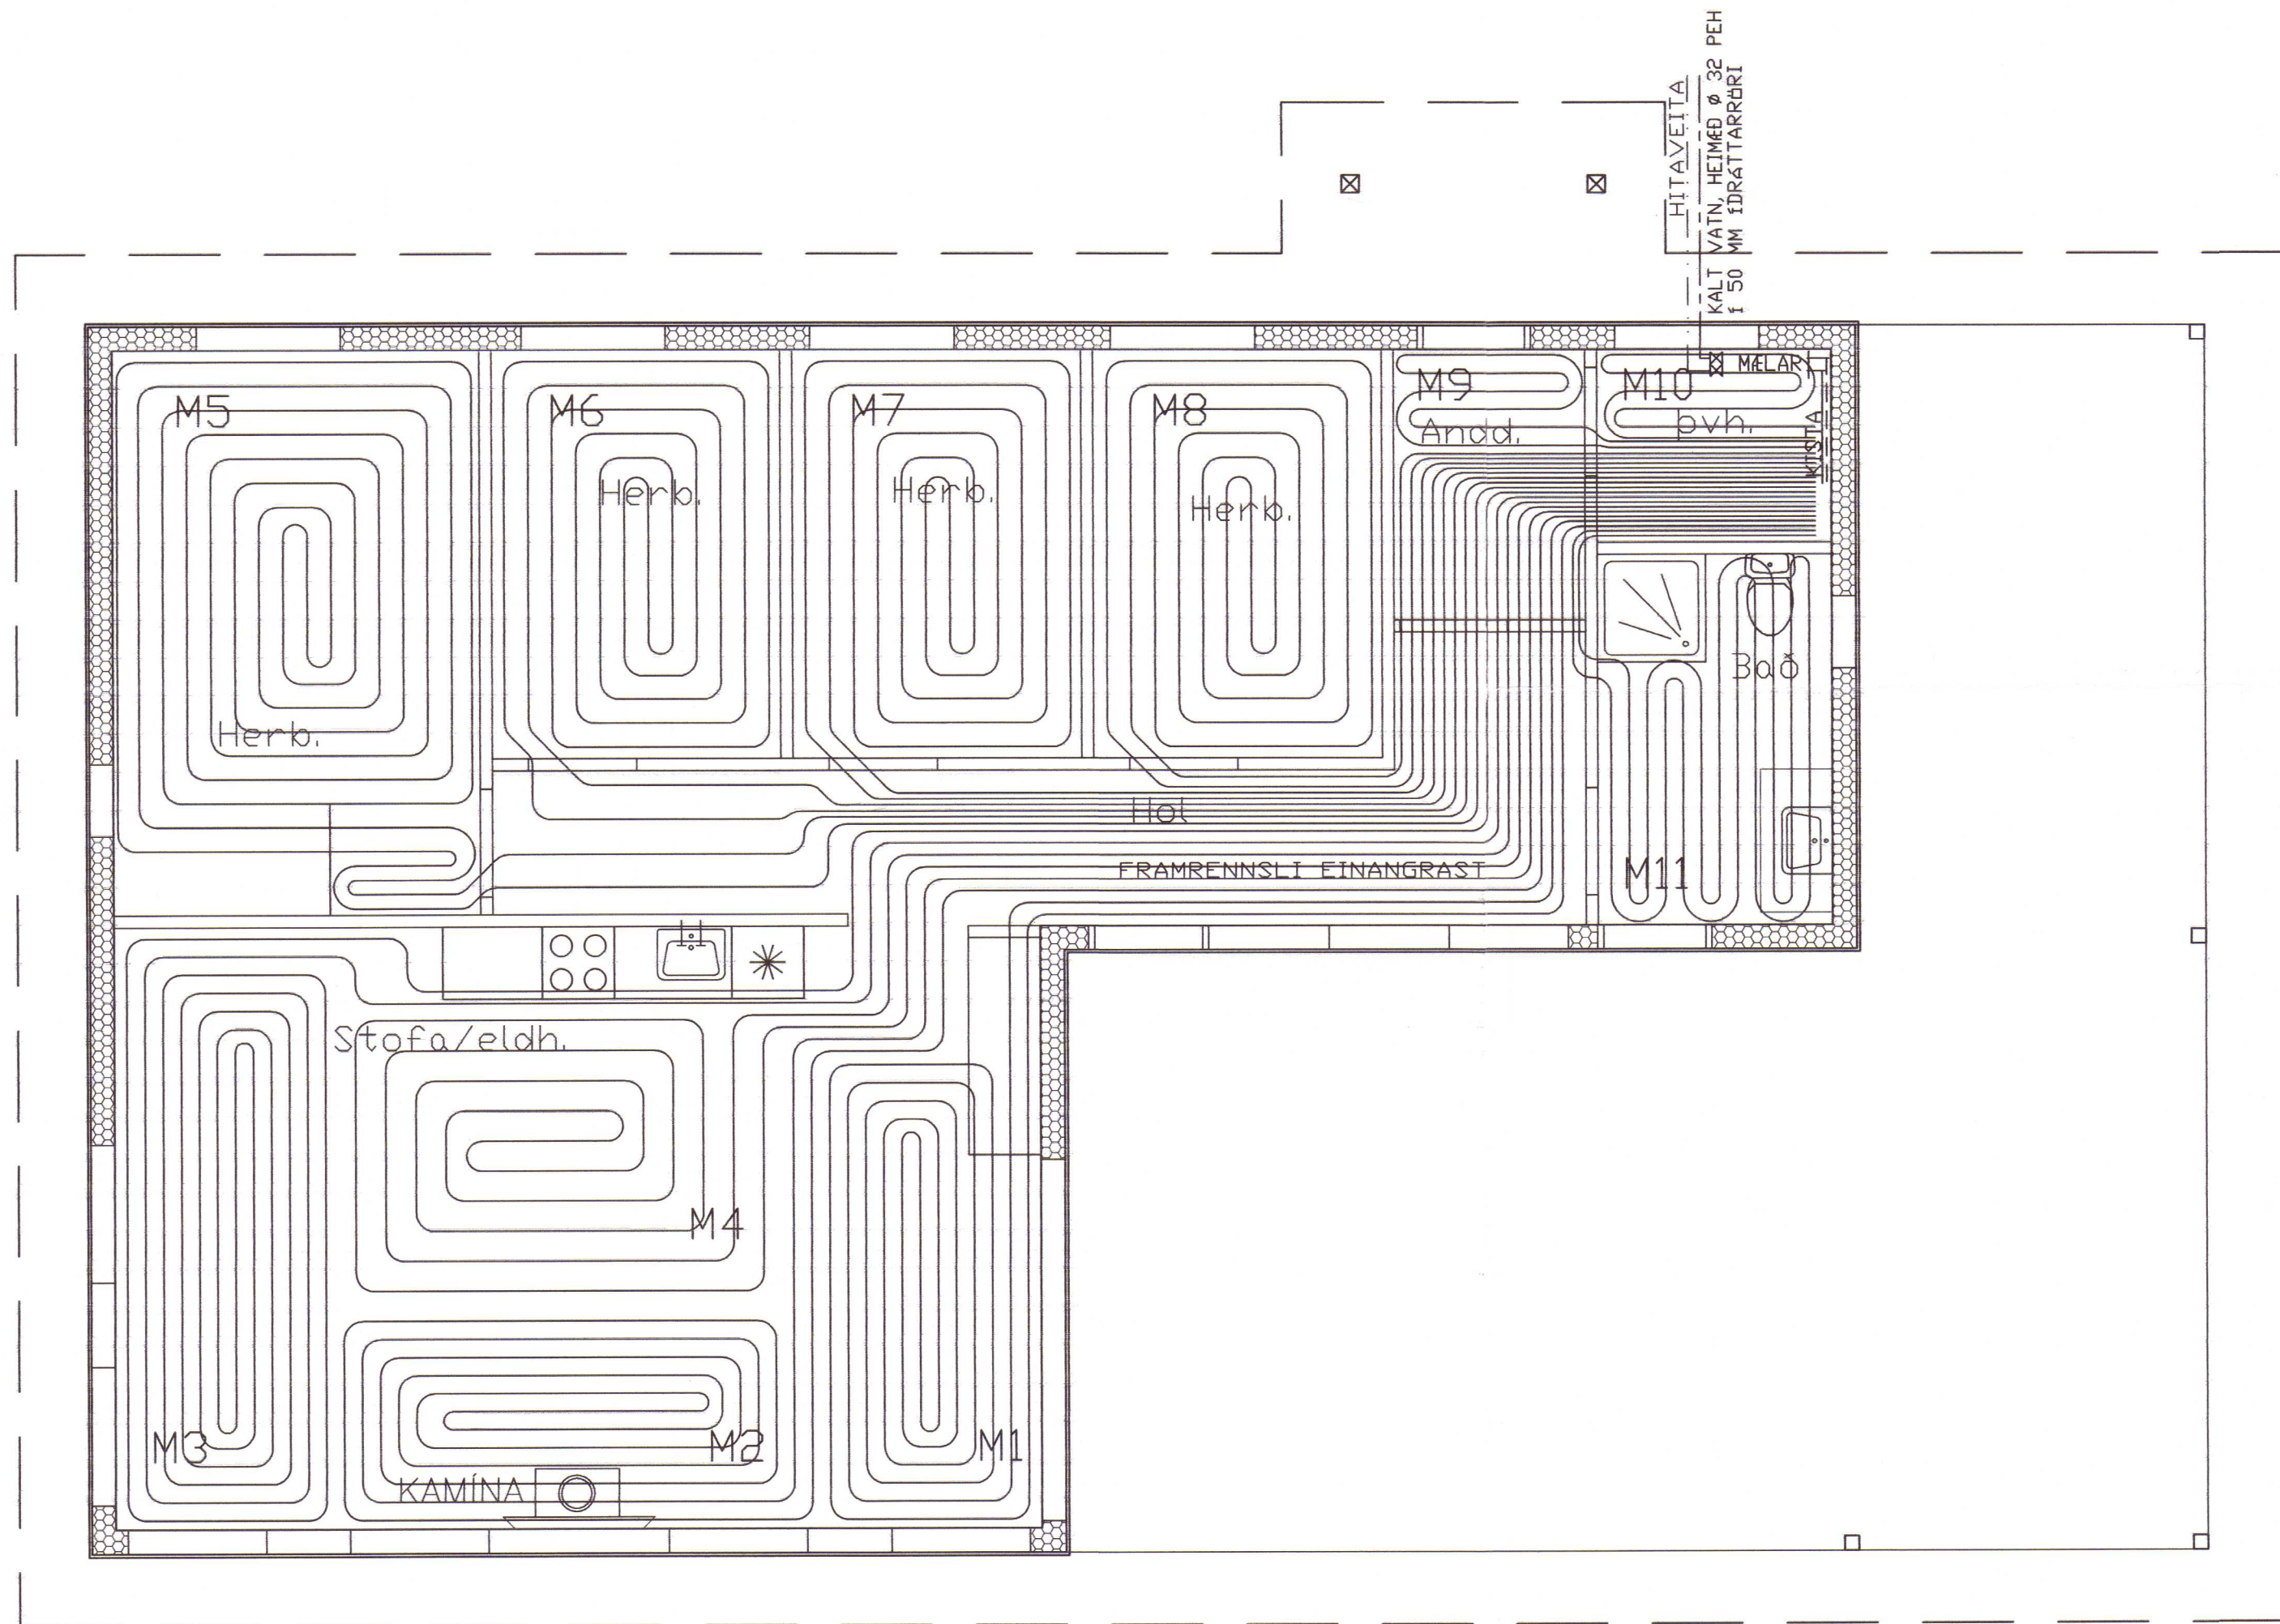

2020 576

Breytingar

SUMARHÖS ÞVERLÁG 11, ÁSATUNI

HERMANN ISEBARN MFI
 TEIKNISTOFA SUÐURLANDSBRÁUT 48
 s 5887544 kt 050244-4319 netfang hisi@simnet.is

Mál	1:50	GÖLFHITALAGNIR GRUNNMYND
Dags.	Júní, 2006	
Blad	5	
Yfirfarid		
Hannad		