
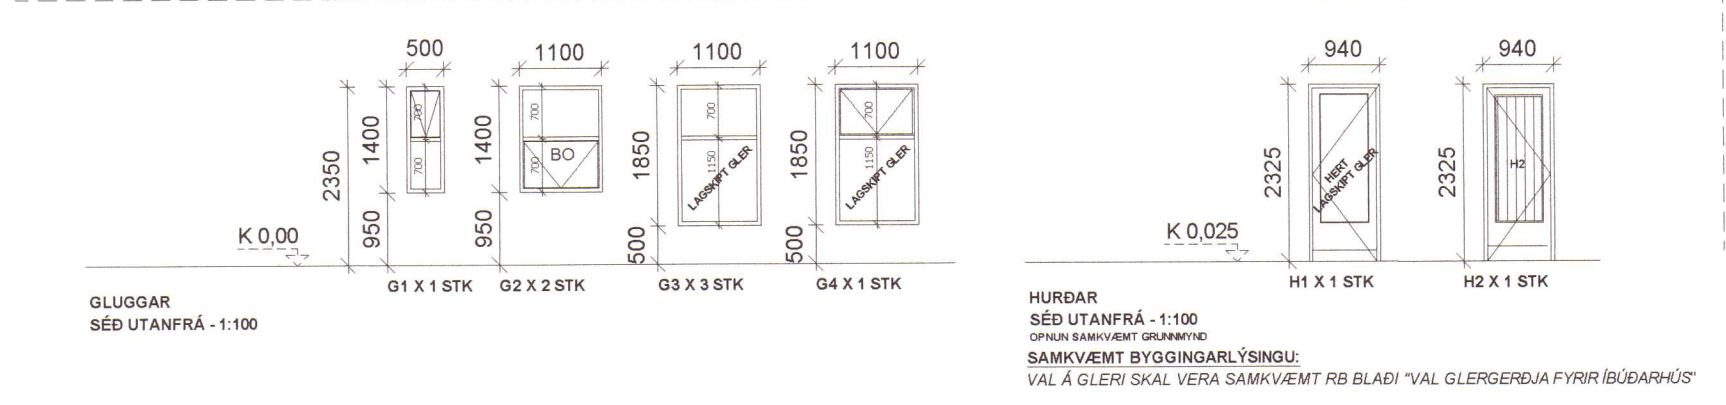
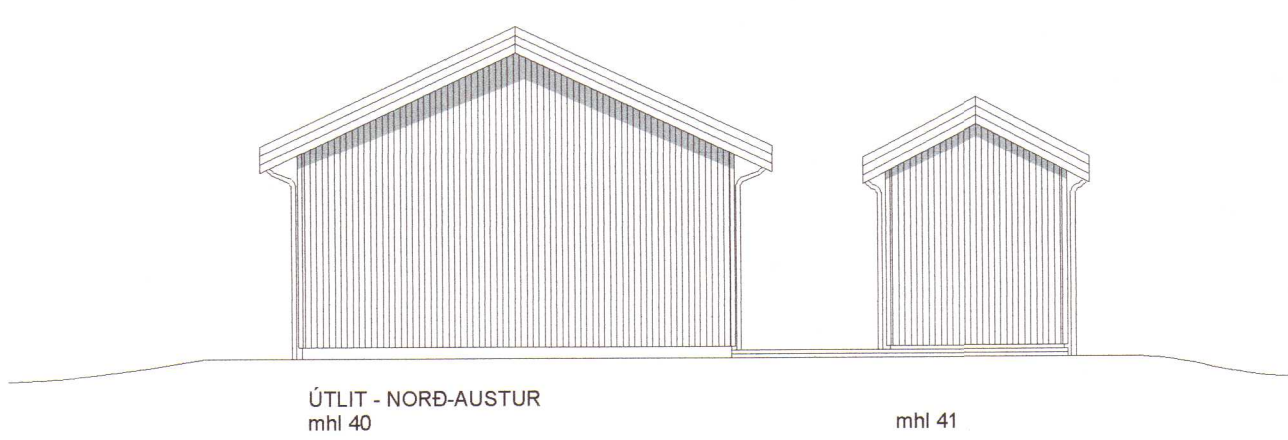
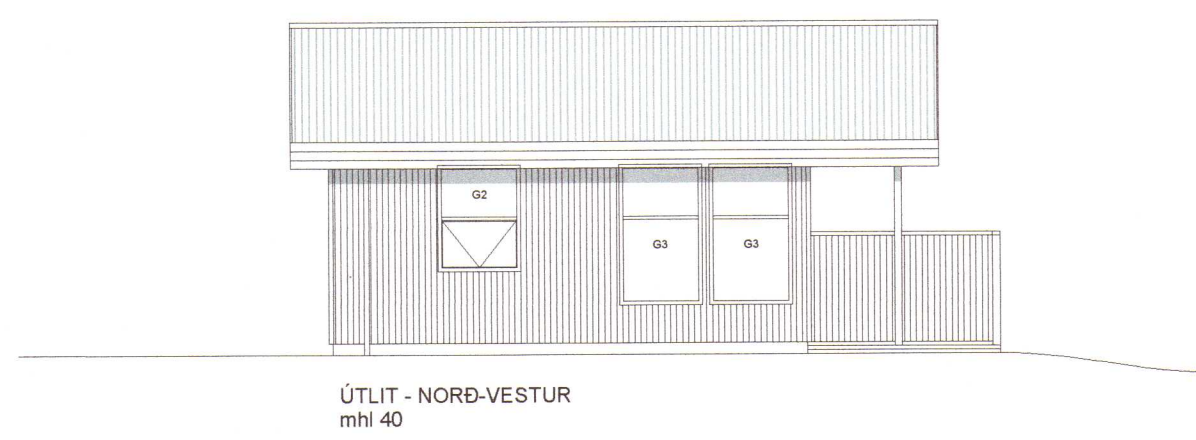
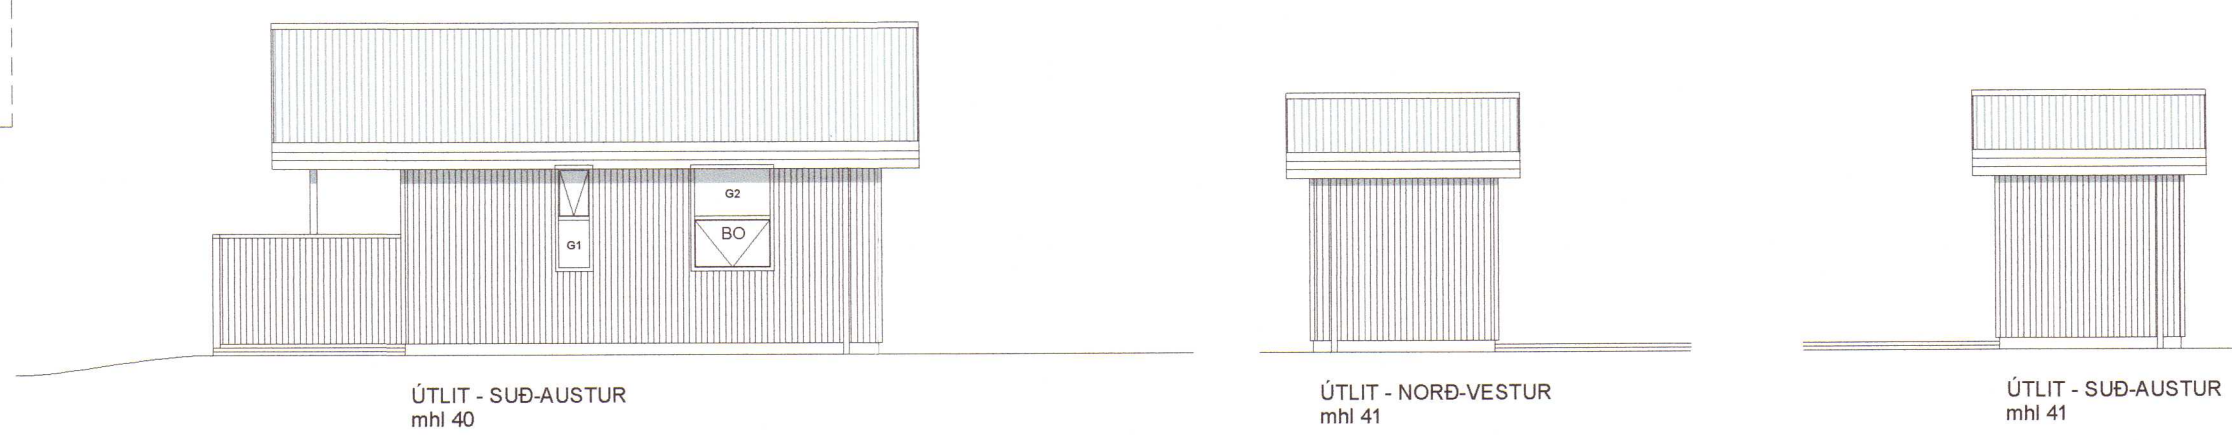
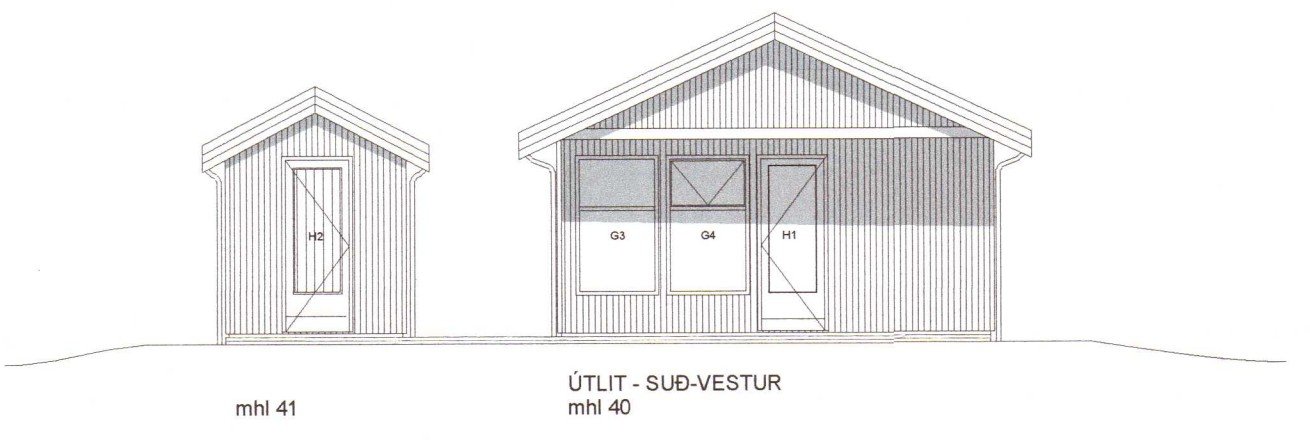
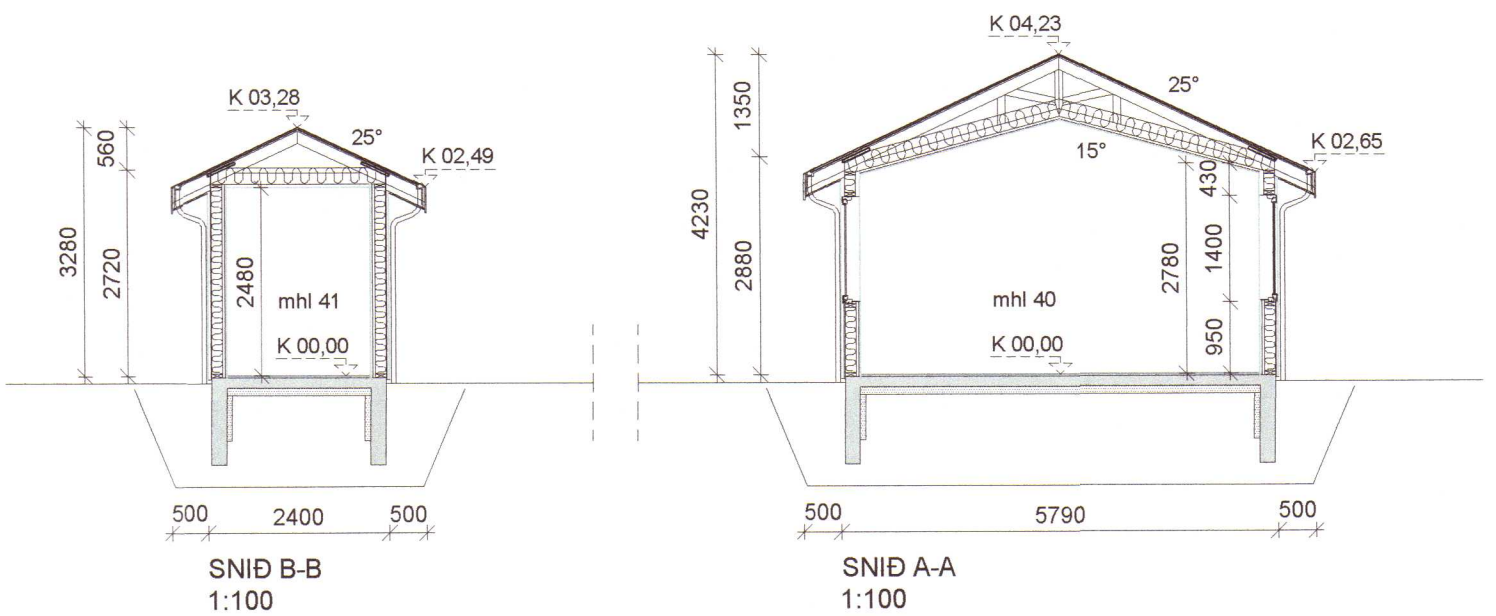


Umhverfis- og tæknisvið Uppveita  
**Samþykkt**  
 04. mars 2020  
*David S. Svoboda*  
 Byggingarfulltrúi

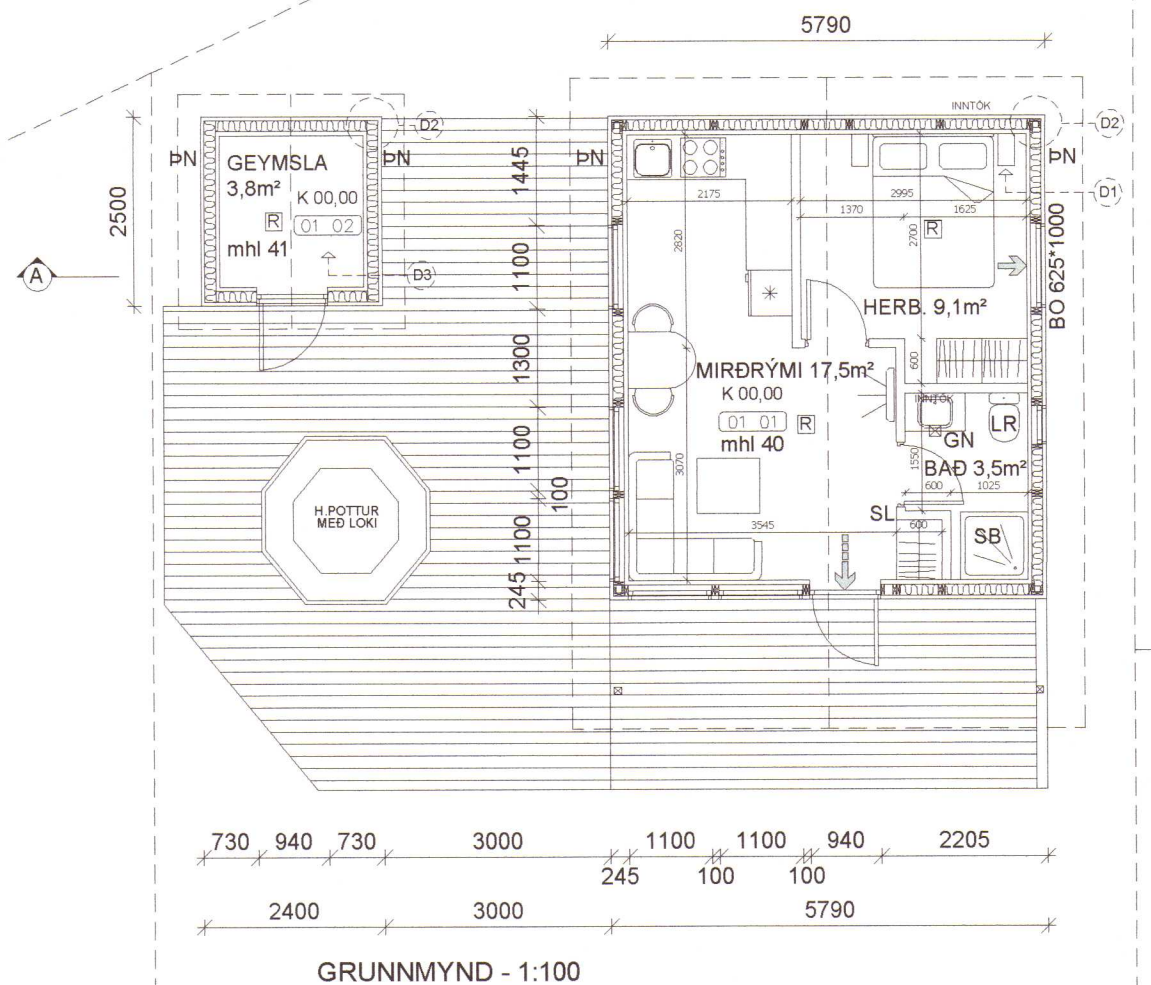

2020 642

- SKÝRING TÁKNA:**
- GN GÖLFNIDURFALL
  - SL SLÖKKVITÆKI
  - PN ÞAKNIDURFALL
  - SB STEYPIBÄÐ
  - LR LOFTRÆSING
  - K 0,00 KÓTI
  - ⇒ BJÖRGUNAROP
  - ⇨ FLÓTTALEID
  - 01 01 RÝMISNÚMER
  - ⊙ SNID
  - ⊞ REYKSKYNJARI

BR.	DAGS.	BREYTING

AUSTUREY\_BLÁSKÓGABYGGÐ  
 AUSTUREY\_15  
 GRUNNMYND/SNID/ÚTLIT/HURDIR\_GLUGGAR  
 ORLOFSHÚS

Hannað: ÓTB Teiknað: ÓTB Yfirfarir: Mikv: 1:100  
 Samþykkt: Ólafur Tage Bjarnason KL: 150462-3489  
 Ólafur Tage Bjarnason KL: 150462-3489  
 Hönnunarstjóri (Ef annar en aðalhönnuður) KL:

Dags: 02.03.20 Nr: 003.20 Blaðstærð: A2

**EFFORT**  
 .....TEIKNISTOFA.....

Ólafur Tage Bjarnason  
 Byggingarfræðingur EÖK  
 Harnávegur 10B 101 Reykjavík  
 Sími: 592 2200 Fax: 592 2201  
 www.olfur-tage-bjarnason.is