




Austur

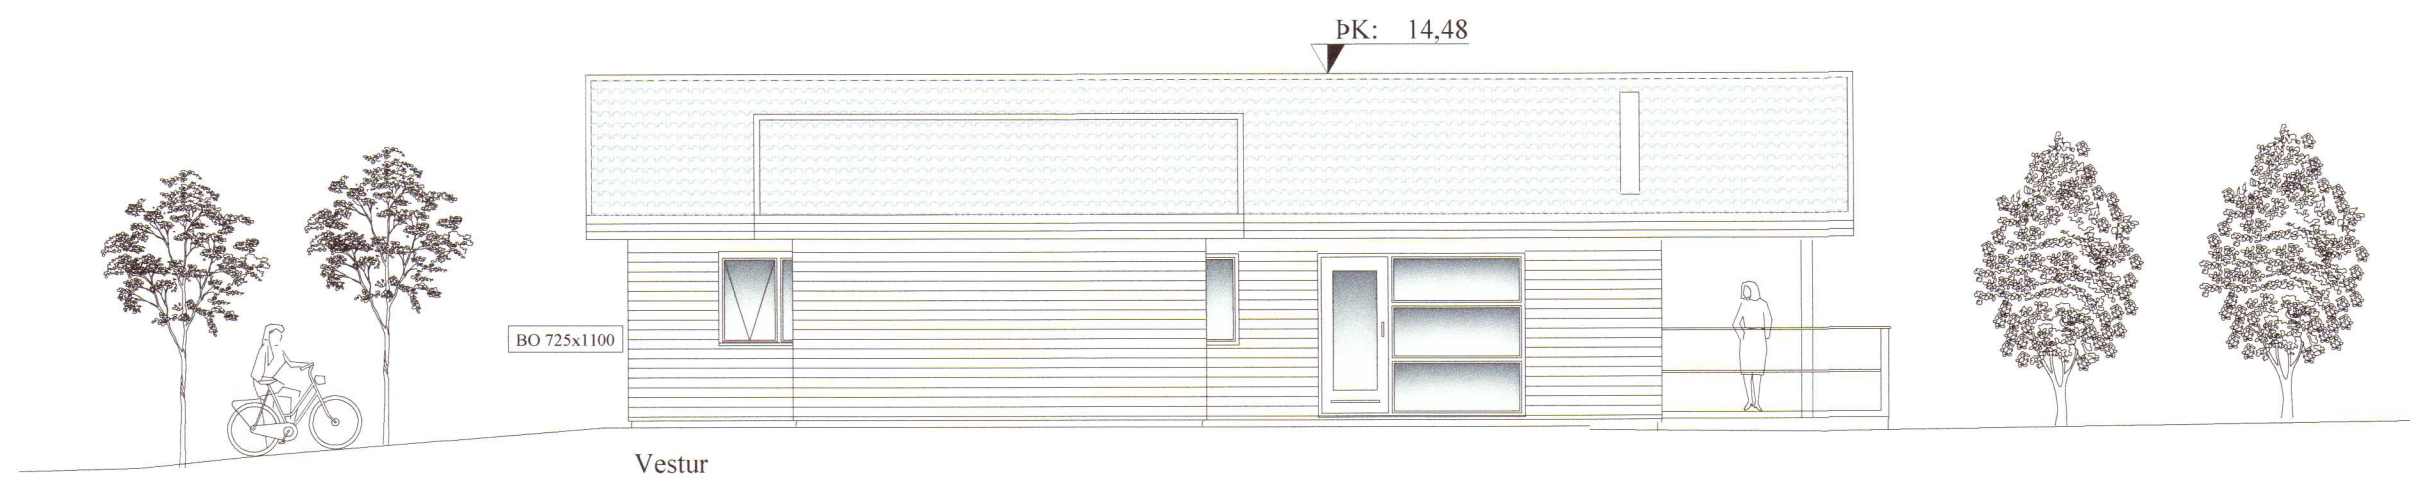

Vestur

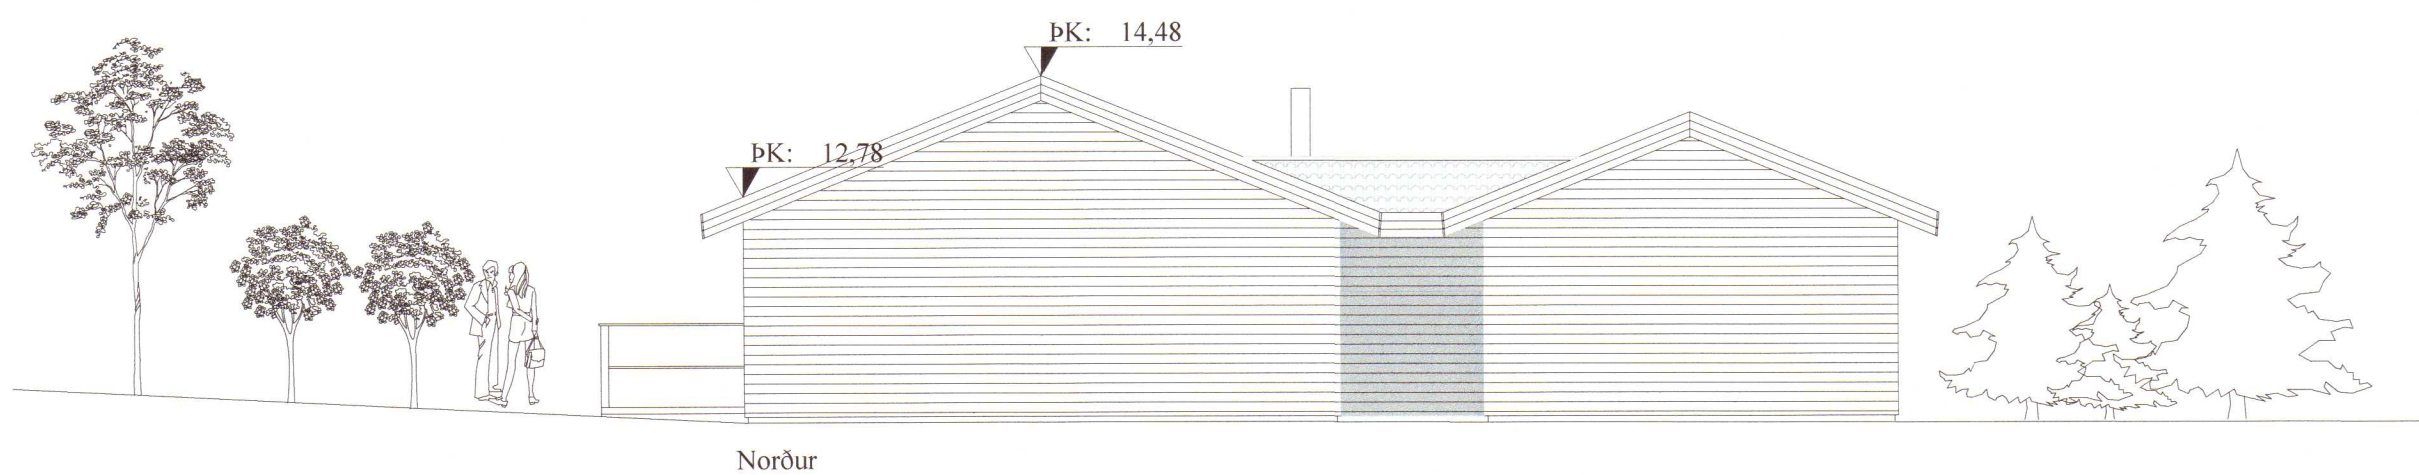

Norður

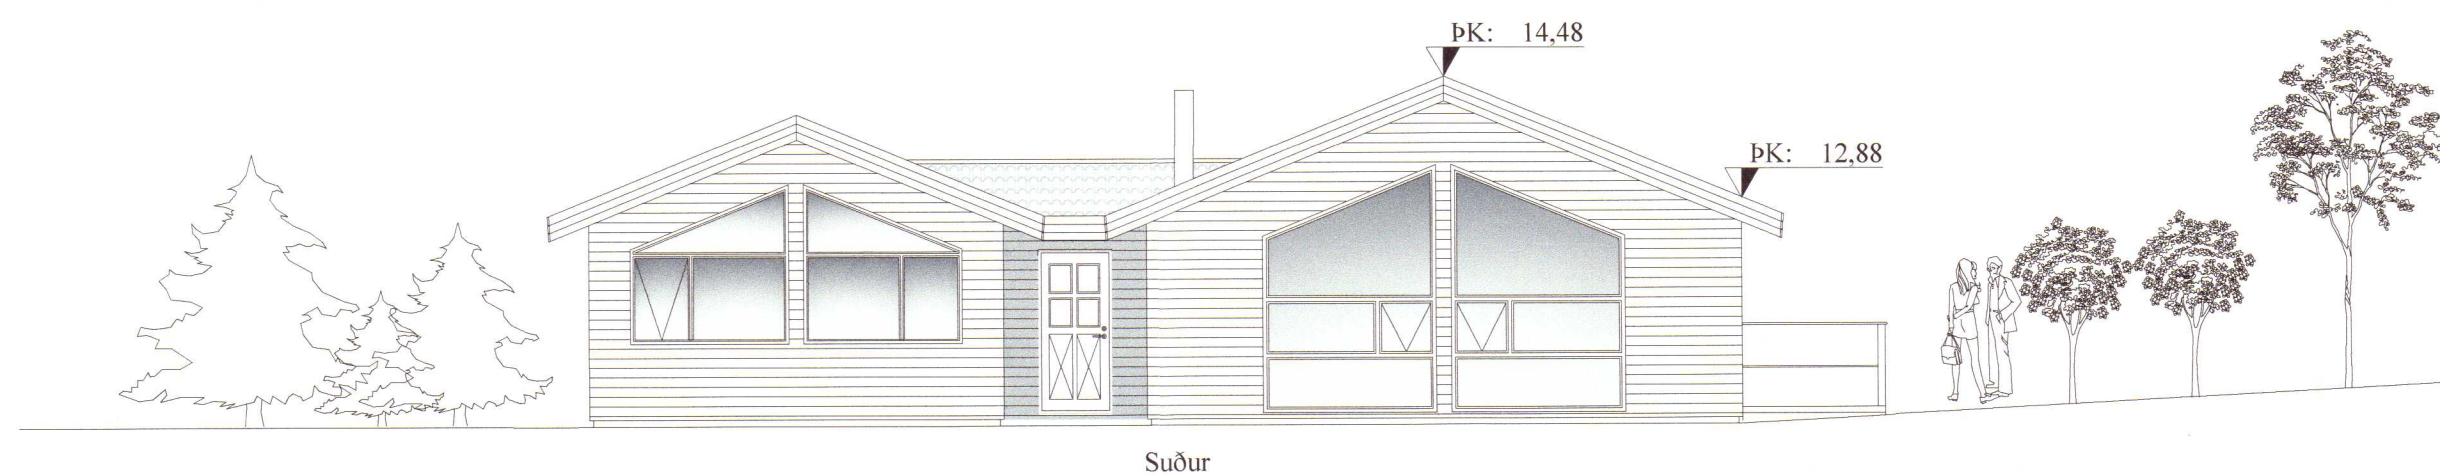

Suður

Skýringar - sjá teikn. 101

2020 87

Br. nr.	Dags.	Af.	Breyting
Ⓐ	21-11-19	GÞS	Viðbygging
Ⓑ			
Ⓒ			
Ⓓ			
Ⓔ			


Víðibrekka 26
 801 Selfoss (dreifbýli)

Teikn nr:
100

Aðalteikningar
 Útlit

Frumstærð:
A2

Dags: 17.11.2005 Msk: 1:100 Hann: GÞS
 Samþ: *[Signature]* 020162-3099 V.nr: 19-056 Teikn: -

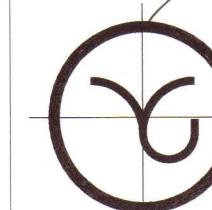

VGS
 VERKEFRAFÆÐISTOFA
 GUÐJÓNS P. SIGFÚSSONAR EHF.
 AUSTURVEGI 42, 2.HÆÐ,
 800 SELFOSS
 S: 482 2805, F: 482 3818
 NETFANG: VGS@VGS.IS