


Umhverfis- og tæknisvið Uppsveita
Samþykkt
04. mars 2020
David Sigurðsson
Byggingarfræðingur

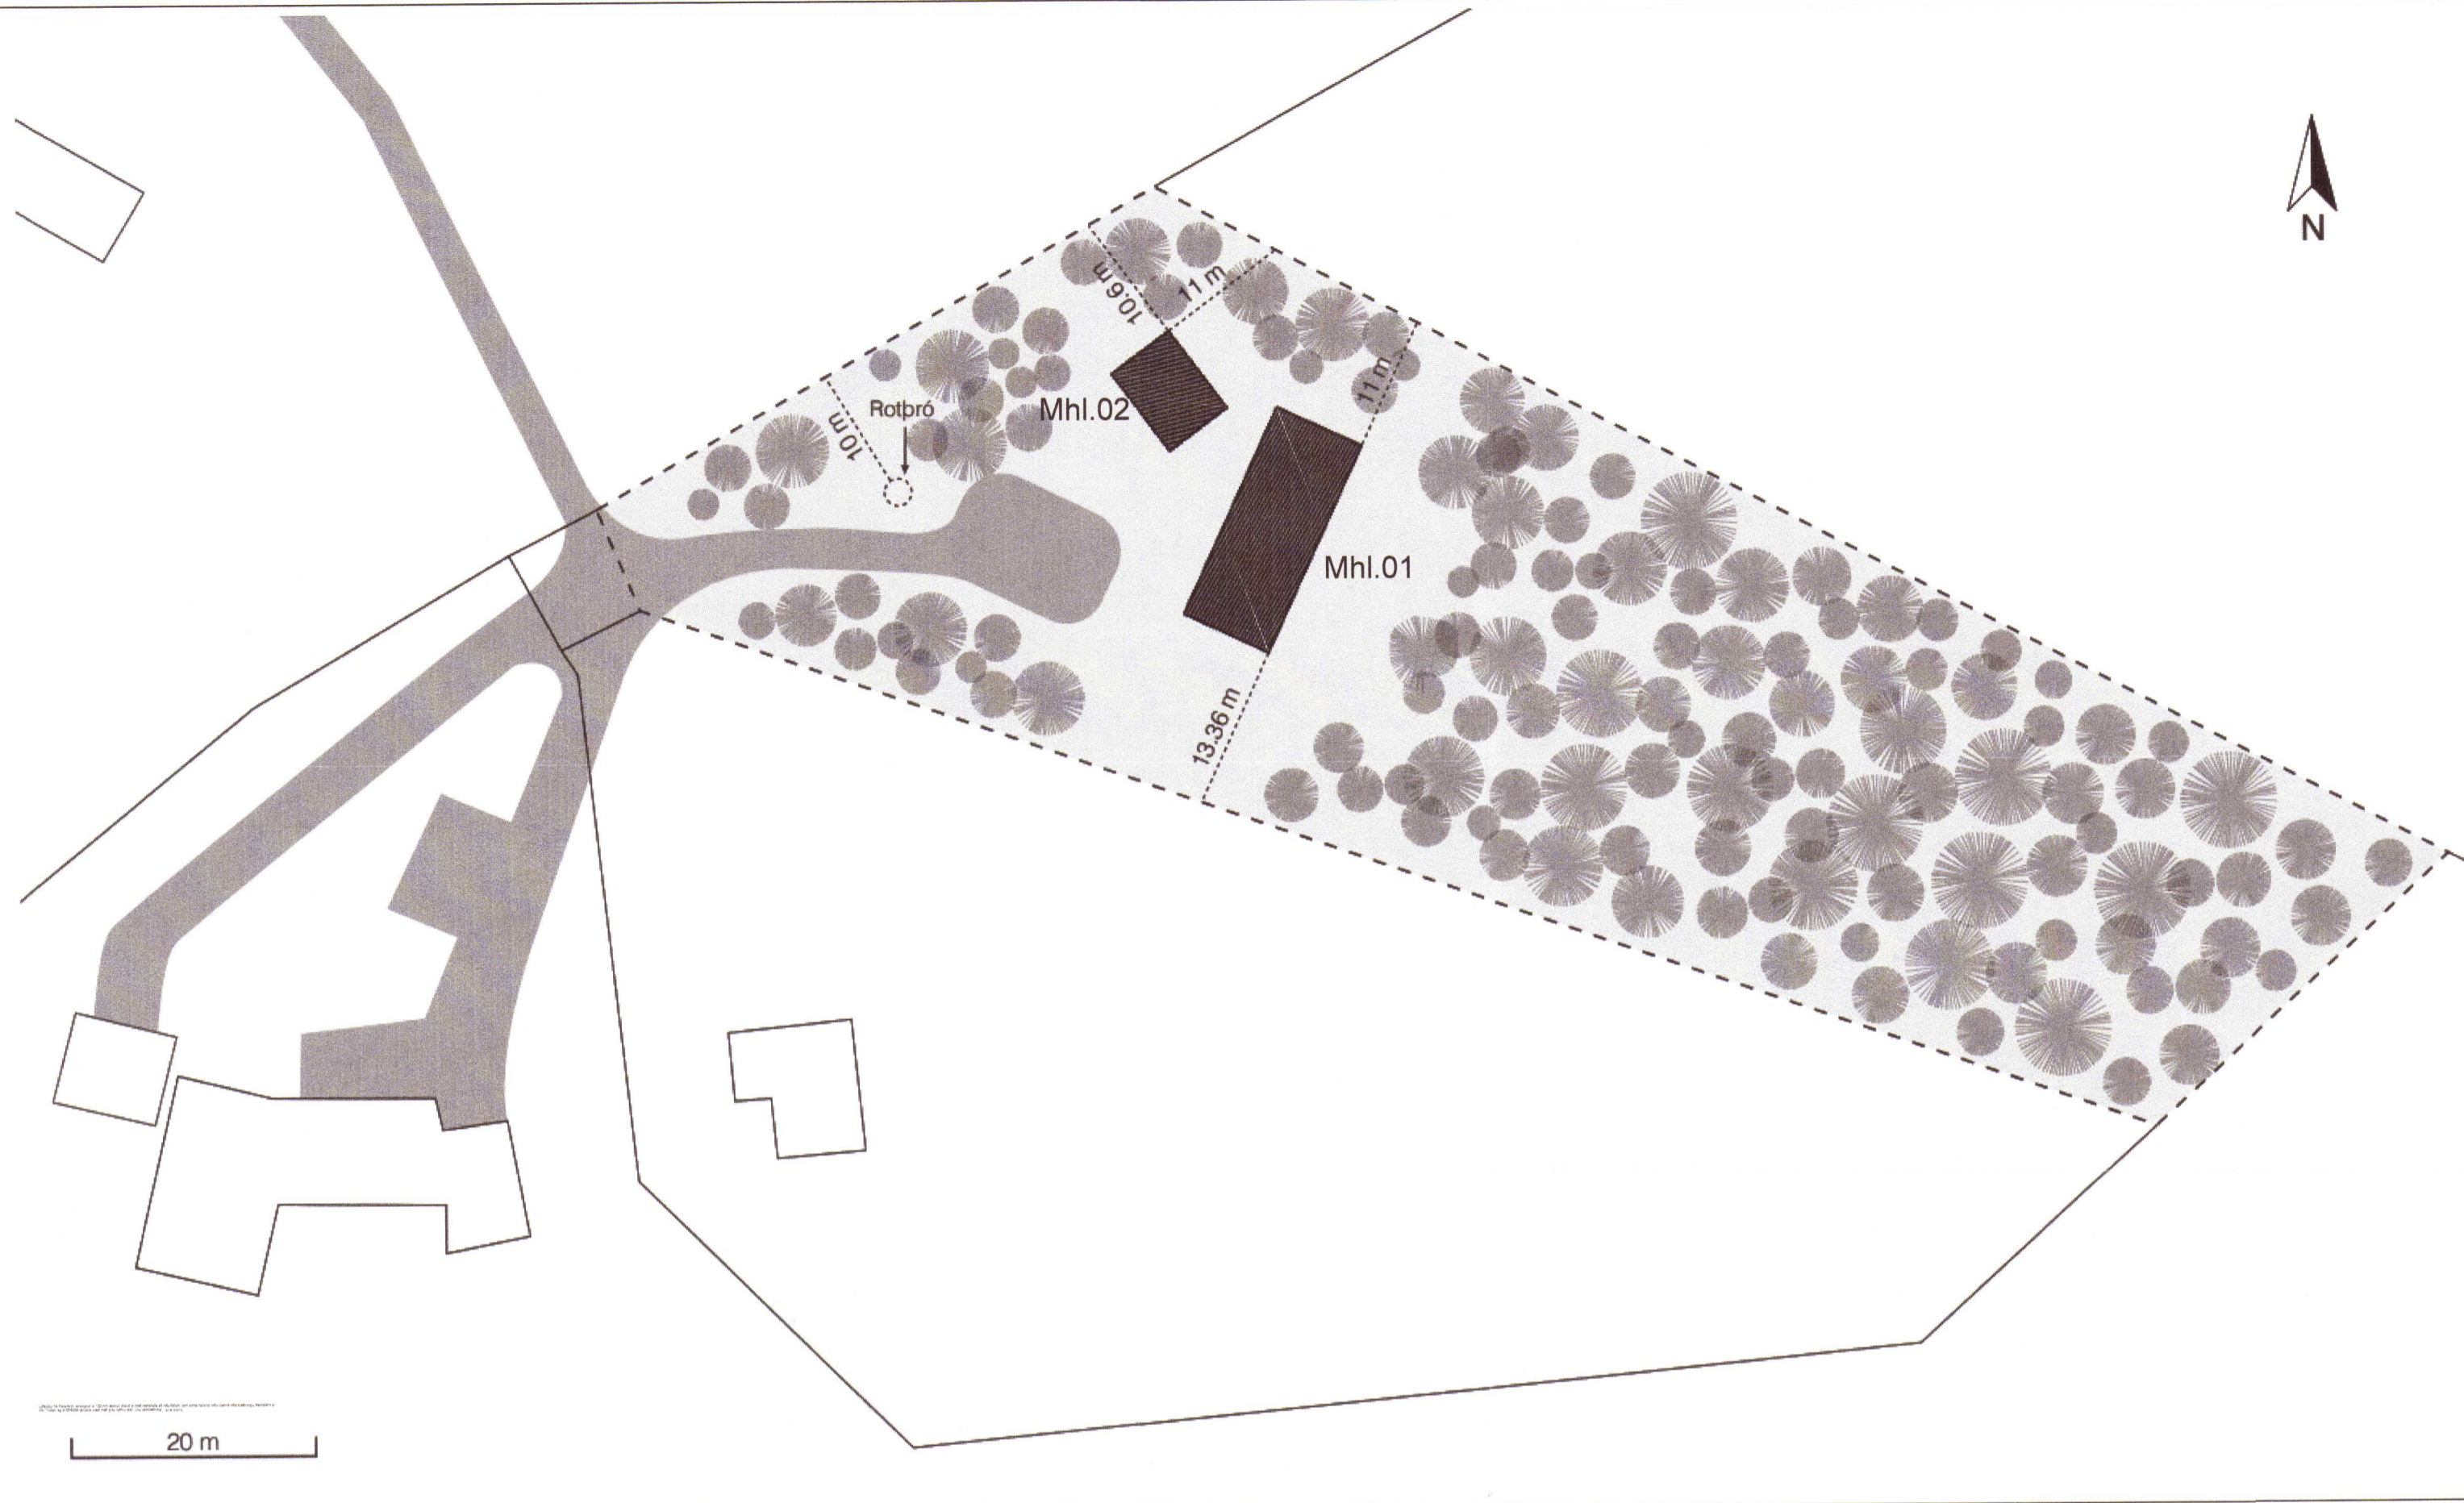

AFSTÖÐUMYND 1:500

2020 995



MANNVIRKJAMEISTARINN EHF

Laxalind 2, 201 Kópavogi
stefanlax2@simnet.is GSM:848-1316

HVÍTÁRBRAUT 19a, Grímsnes og Grafningshreppi
AFSTÖÐUMYND, SKRÁNINGARTÖFLUR 1:500

Kópavogi 16.12.2019 *David Sigurðsson* 010251-4359
Verkefni númer 672 Teikning nr.0672-MVM-1001