

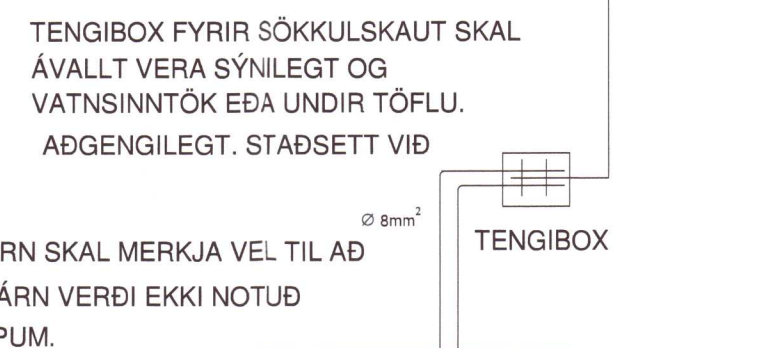
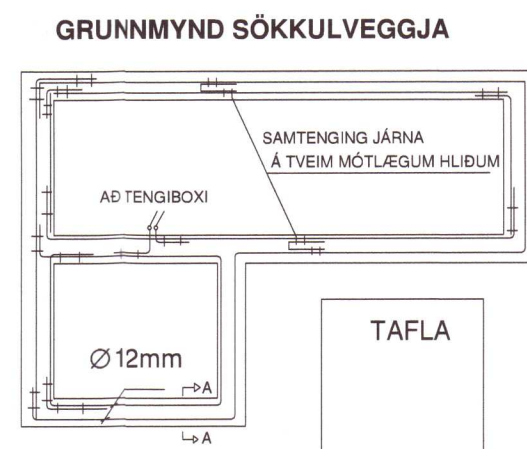


### 3 Sökkull teikning raflagna 1 : 50

#### FRÁGANGUR SÖKKULSSKAUTS

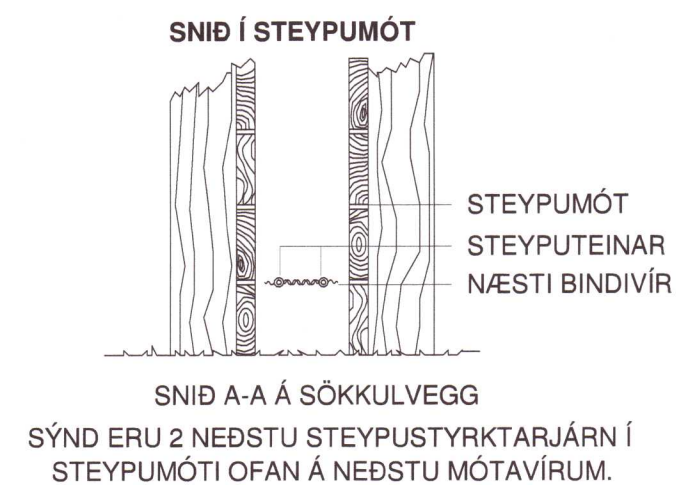

### 1 Sníð A 1 : 50

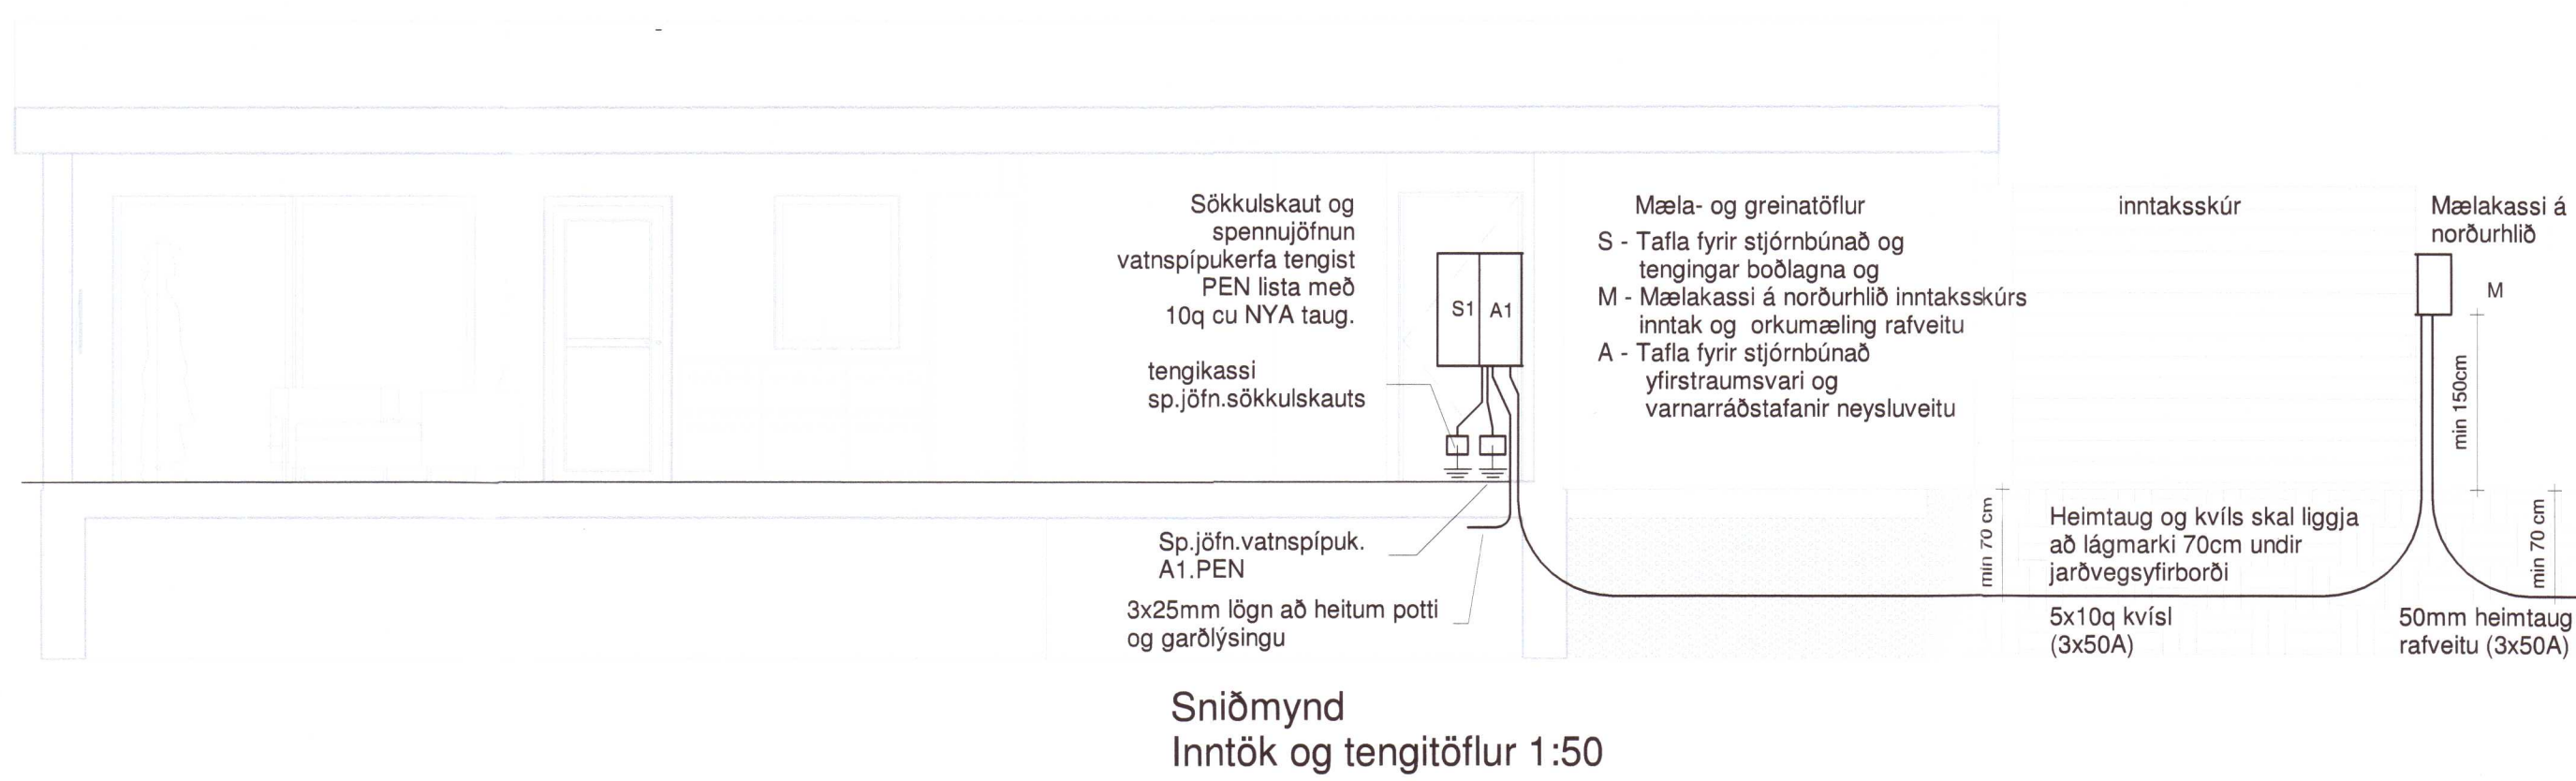

20211008

ÚTGÁFUFERILL

C1	15.04.2021	Reyndartekning	EG
C0	04.07.2019	C0 verkefning	RIG
Útg.	Dags.	Skýring	Br.af:
Verkefni:			
<b>MG SUMARBÚSTAÐUR</b>			
Heimilisfang:			
Kerhraun B 139			
Verkefngund:			
Frístundahús			
Landnúmer:	L208925	Staðgreinir:	8719-1-46401390
Rafmagnstekningar			
<b>Einlínunmynd- sníð inntök-</b>			
Hannað af:	EG	Matshluti:	01
Telknað af:	RIG	Mælikvarði:	1:50
Samræming:	RIG	Dagsetning:	04.07.2019
Samþykkt: Einar Garðarson kl.13:04:75-4289 Rafmagnstúllur			
Hönnunarstjórn: Rúnar Ingi Guðjónsson kl.14:06:59-4319 mannvirkjaönnur			
		Guðriðarstígur 2-4 S. 560 5400 www.lota.is	
<b>6408</b>	A	<b>R-02</b>	<b>C1</b>
Verknúmer	Svæði	Áfangi	Útgáfa
HÖNNUÐUR AÐILUR BÉR ALLAN RETTA A TÆKNINGU - TÚLLÖÐUN ER HÁÐ SKRIFLEGGU SAMFYKTI			

