


Umhverfis- og tæknisvið Uppsveita
Samþykkt
 13. ágú. 2020
David Þorsteinsson
 Byggingarfulltrúi

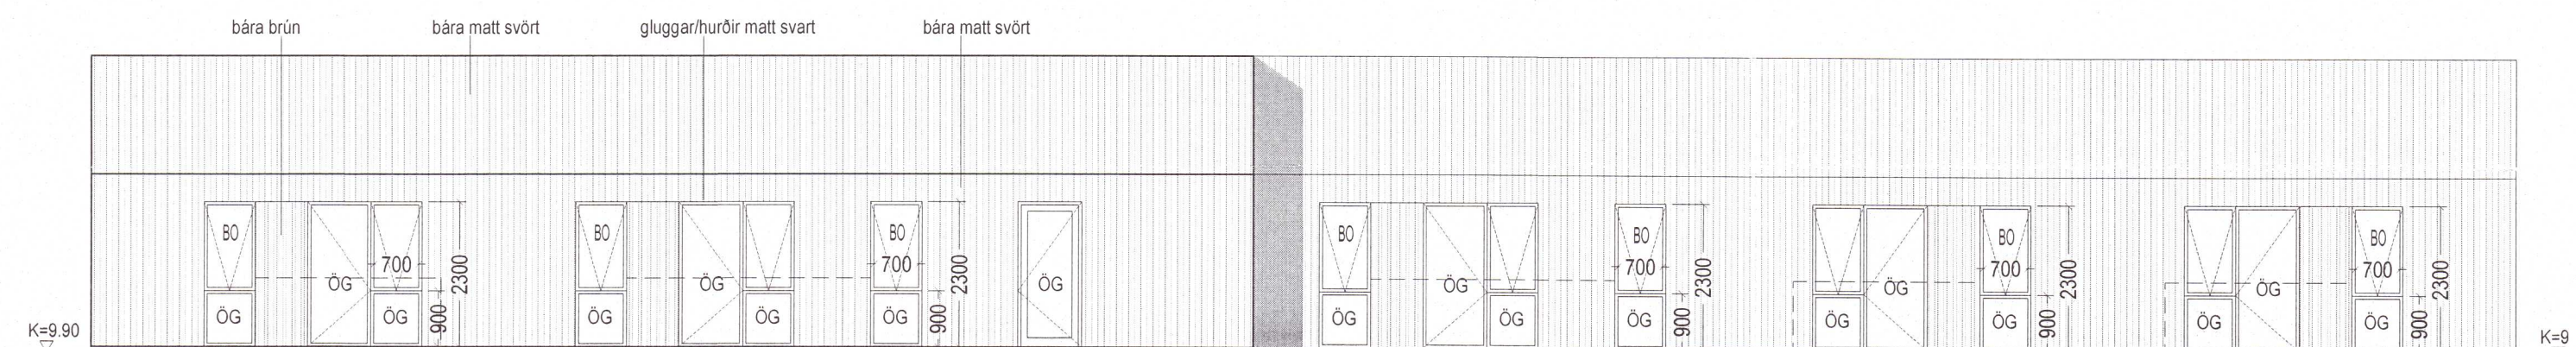


ÁSÝND VESTUR, MKV. 1:100




ÁSÝND AUSTUR, MKV. 1:100

SKÝRINGAR:


OG ÖRYGGISGLER
 BO BJORGUNAROP

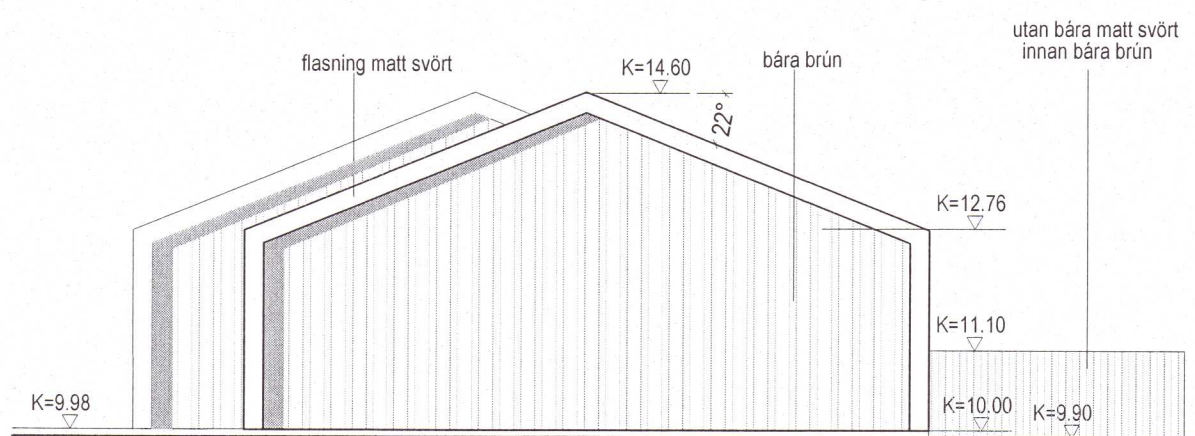

ÁSÝND NORÐUR, MKV. 1:100

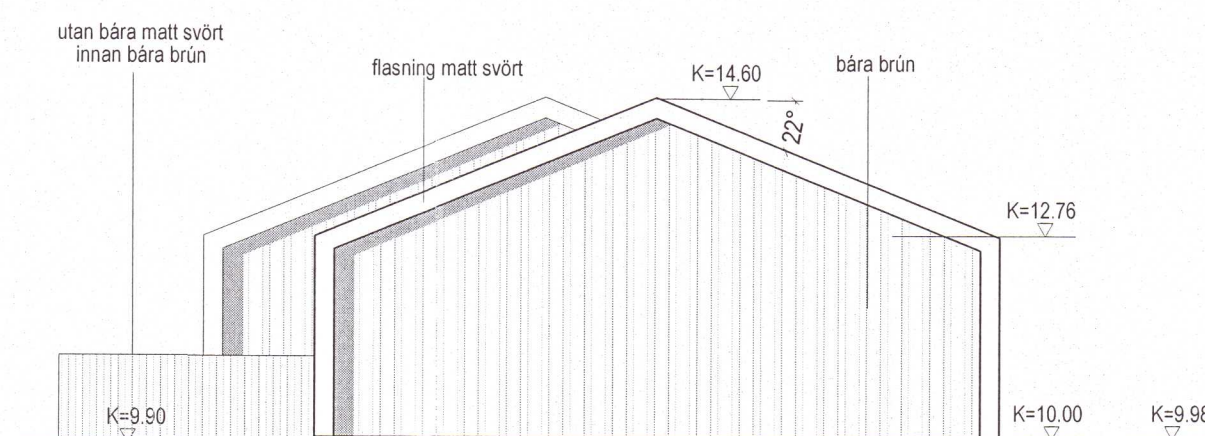

ÁSÝND SUÐUR, MKV. 1:100

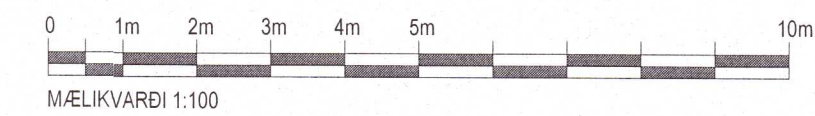

20211149

ÚTG. DAGS. TEIKN.SKÝRING / BREYTING SAMP. DAGS.

MKV. 1:100 25.06.2020	SMÍÐJUSTÍGUR 11, HRUNNAMANNAHREPPUR	303-01
	HÖNNUN: JSE <i>JSE</i>	JeES arkitektar
	Jón Stefán Einarsson kt.270976-3609 fái	
A2	ADALUPPDRATTUR	ÚTLIT