
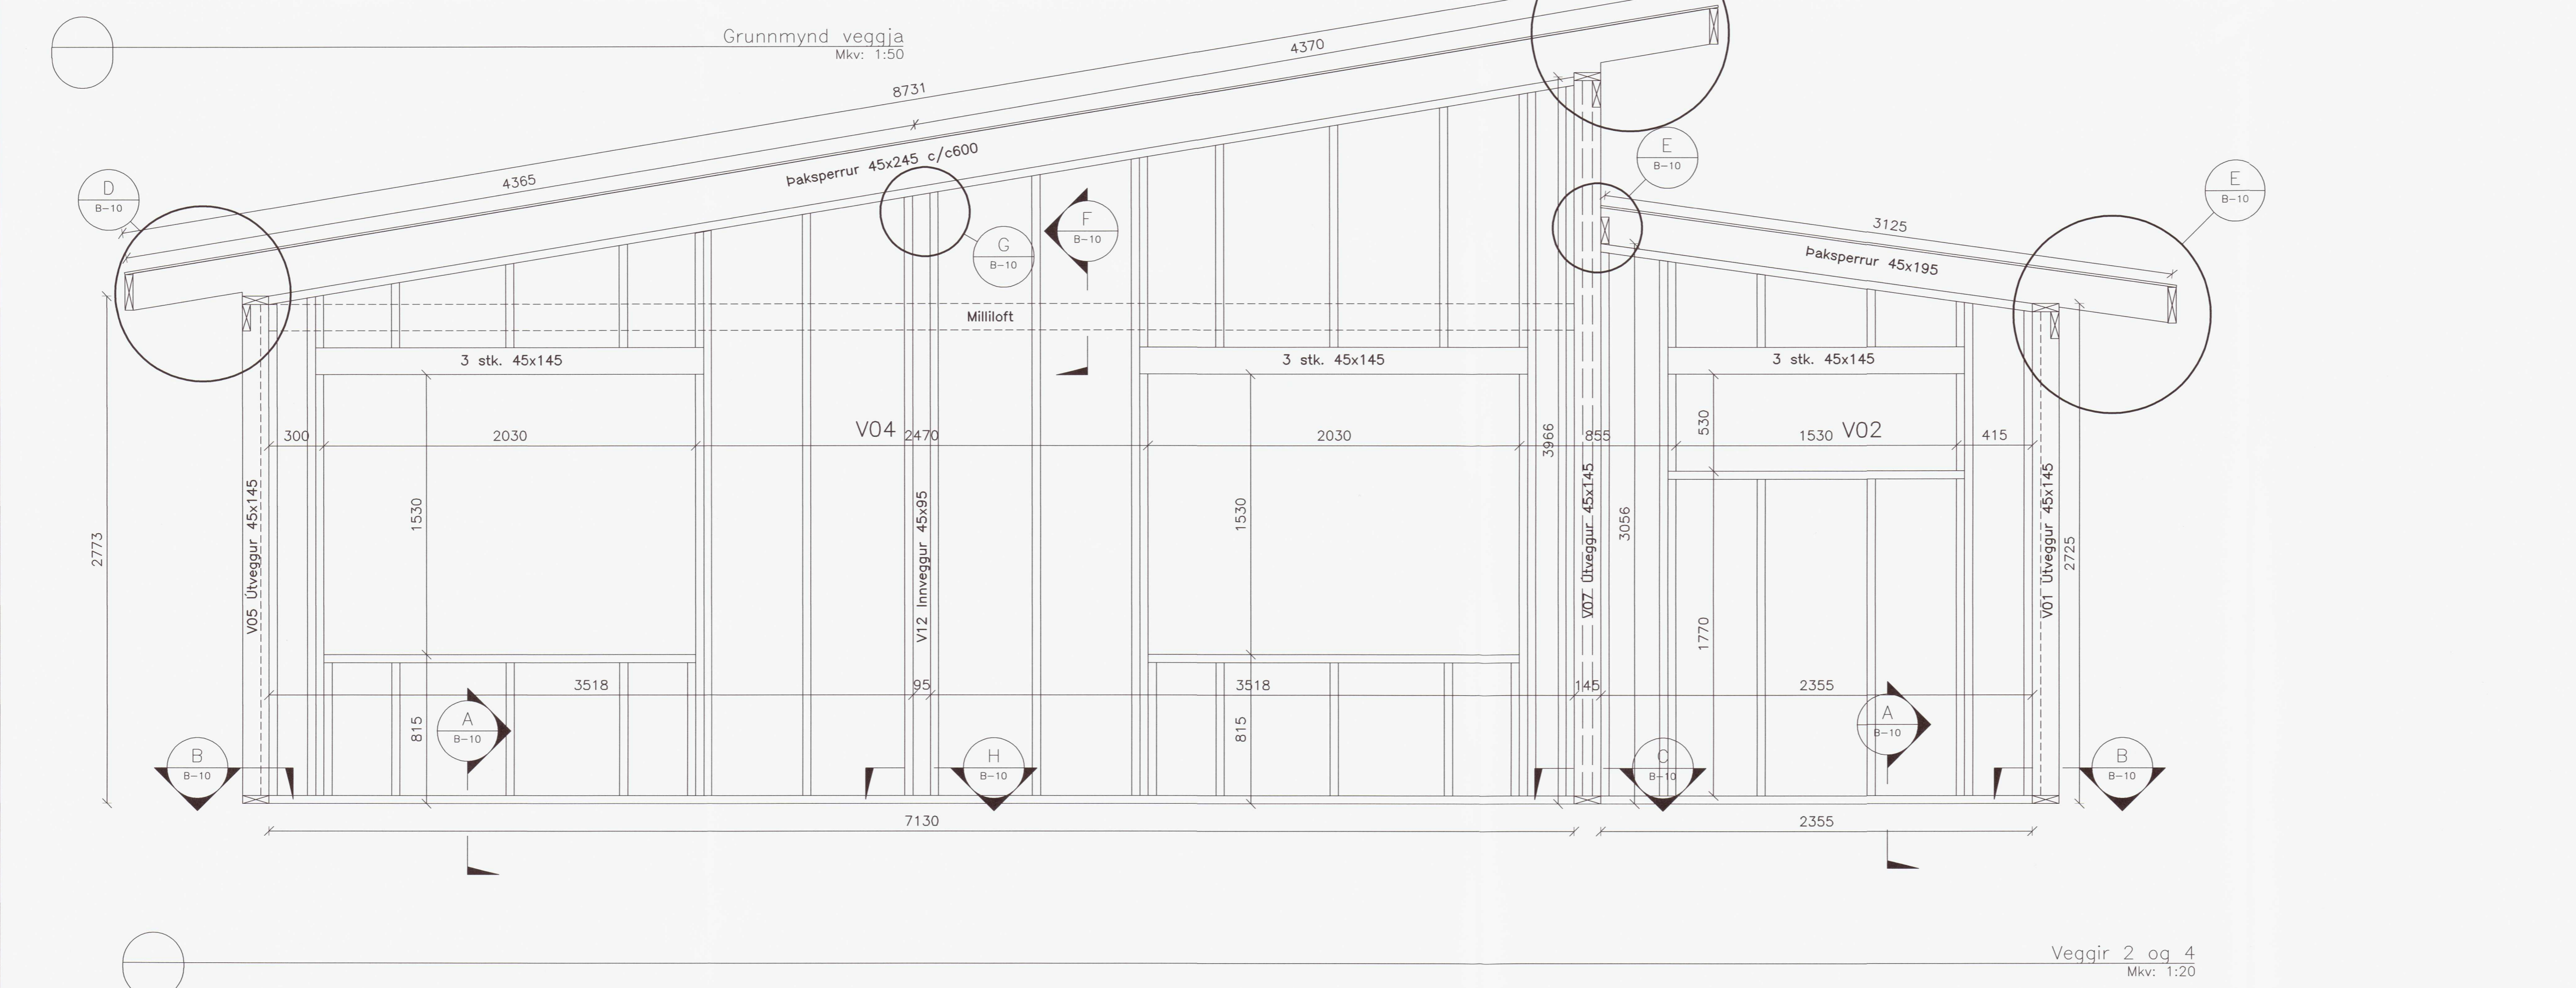
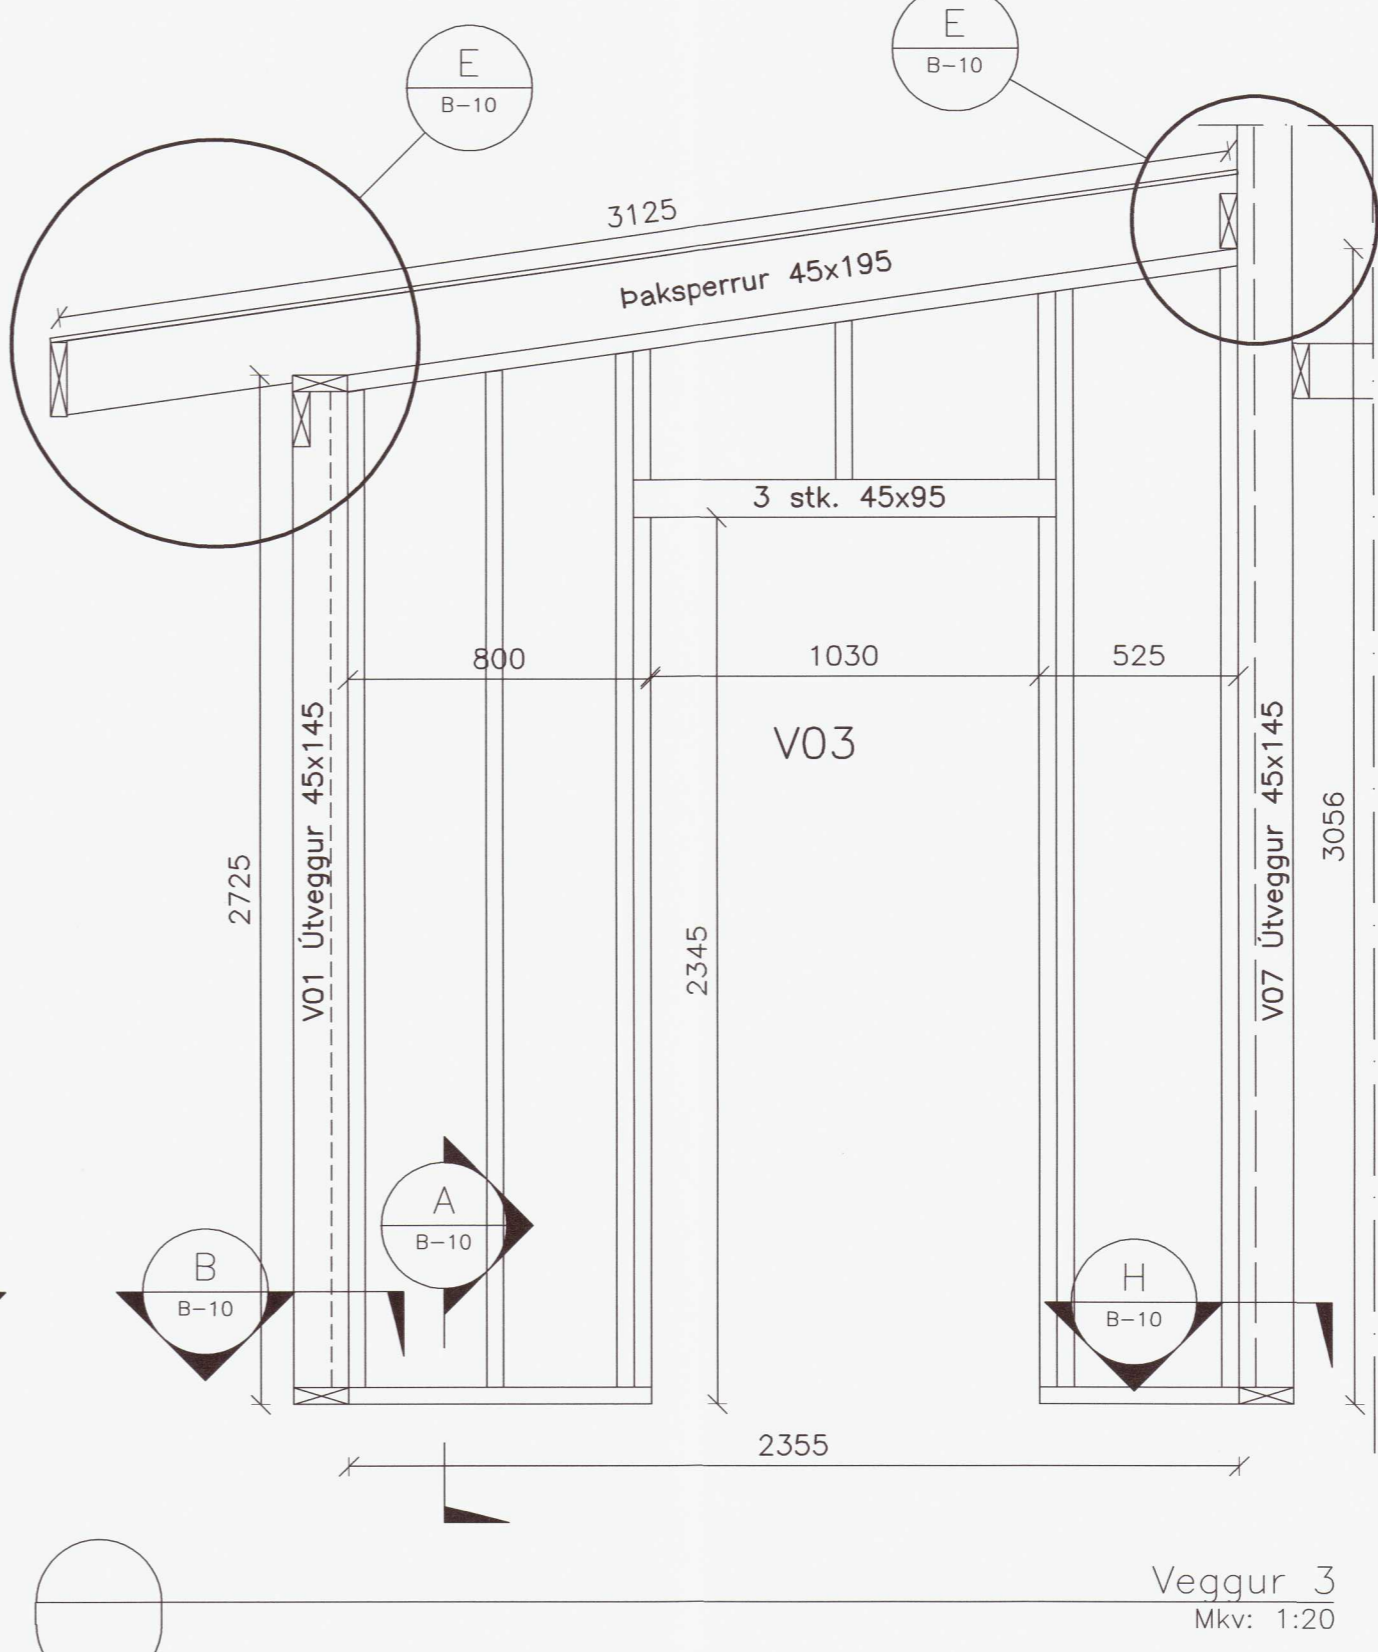
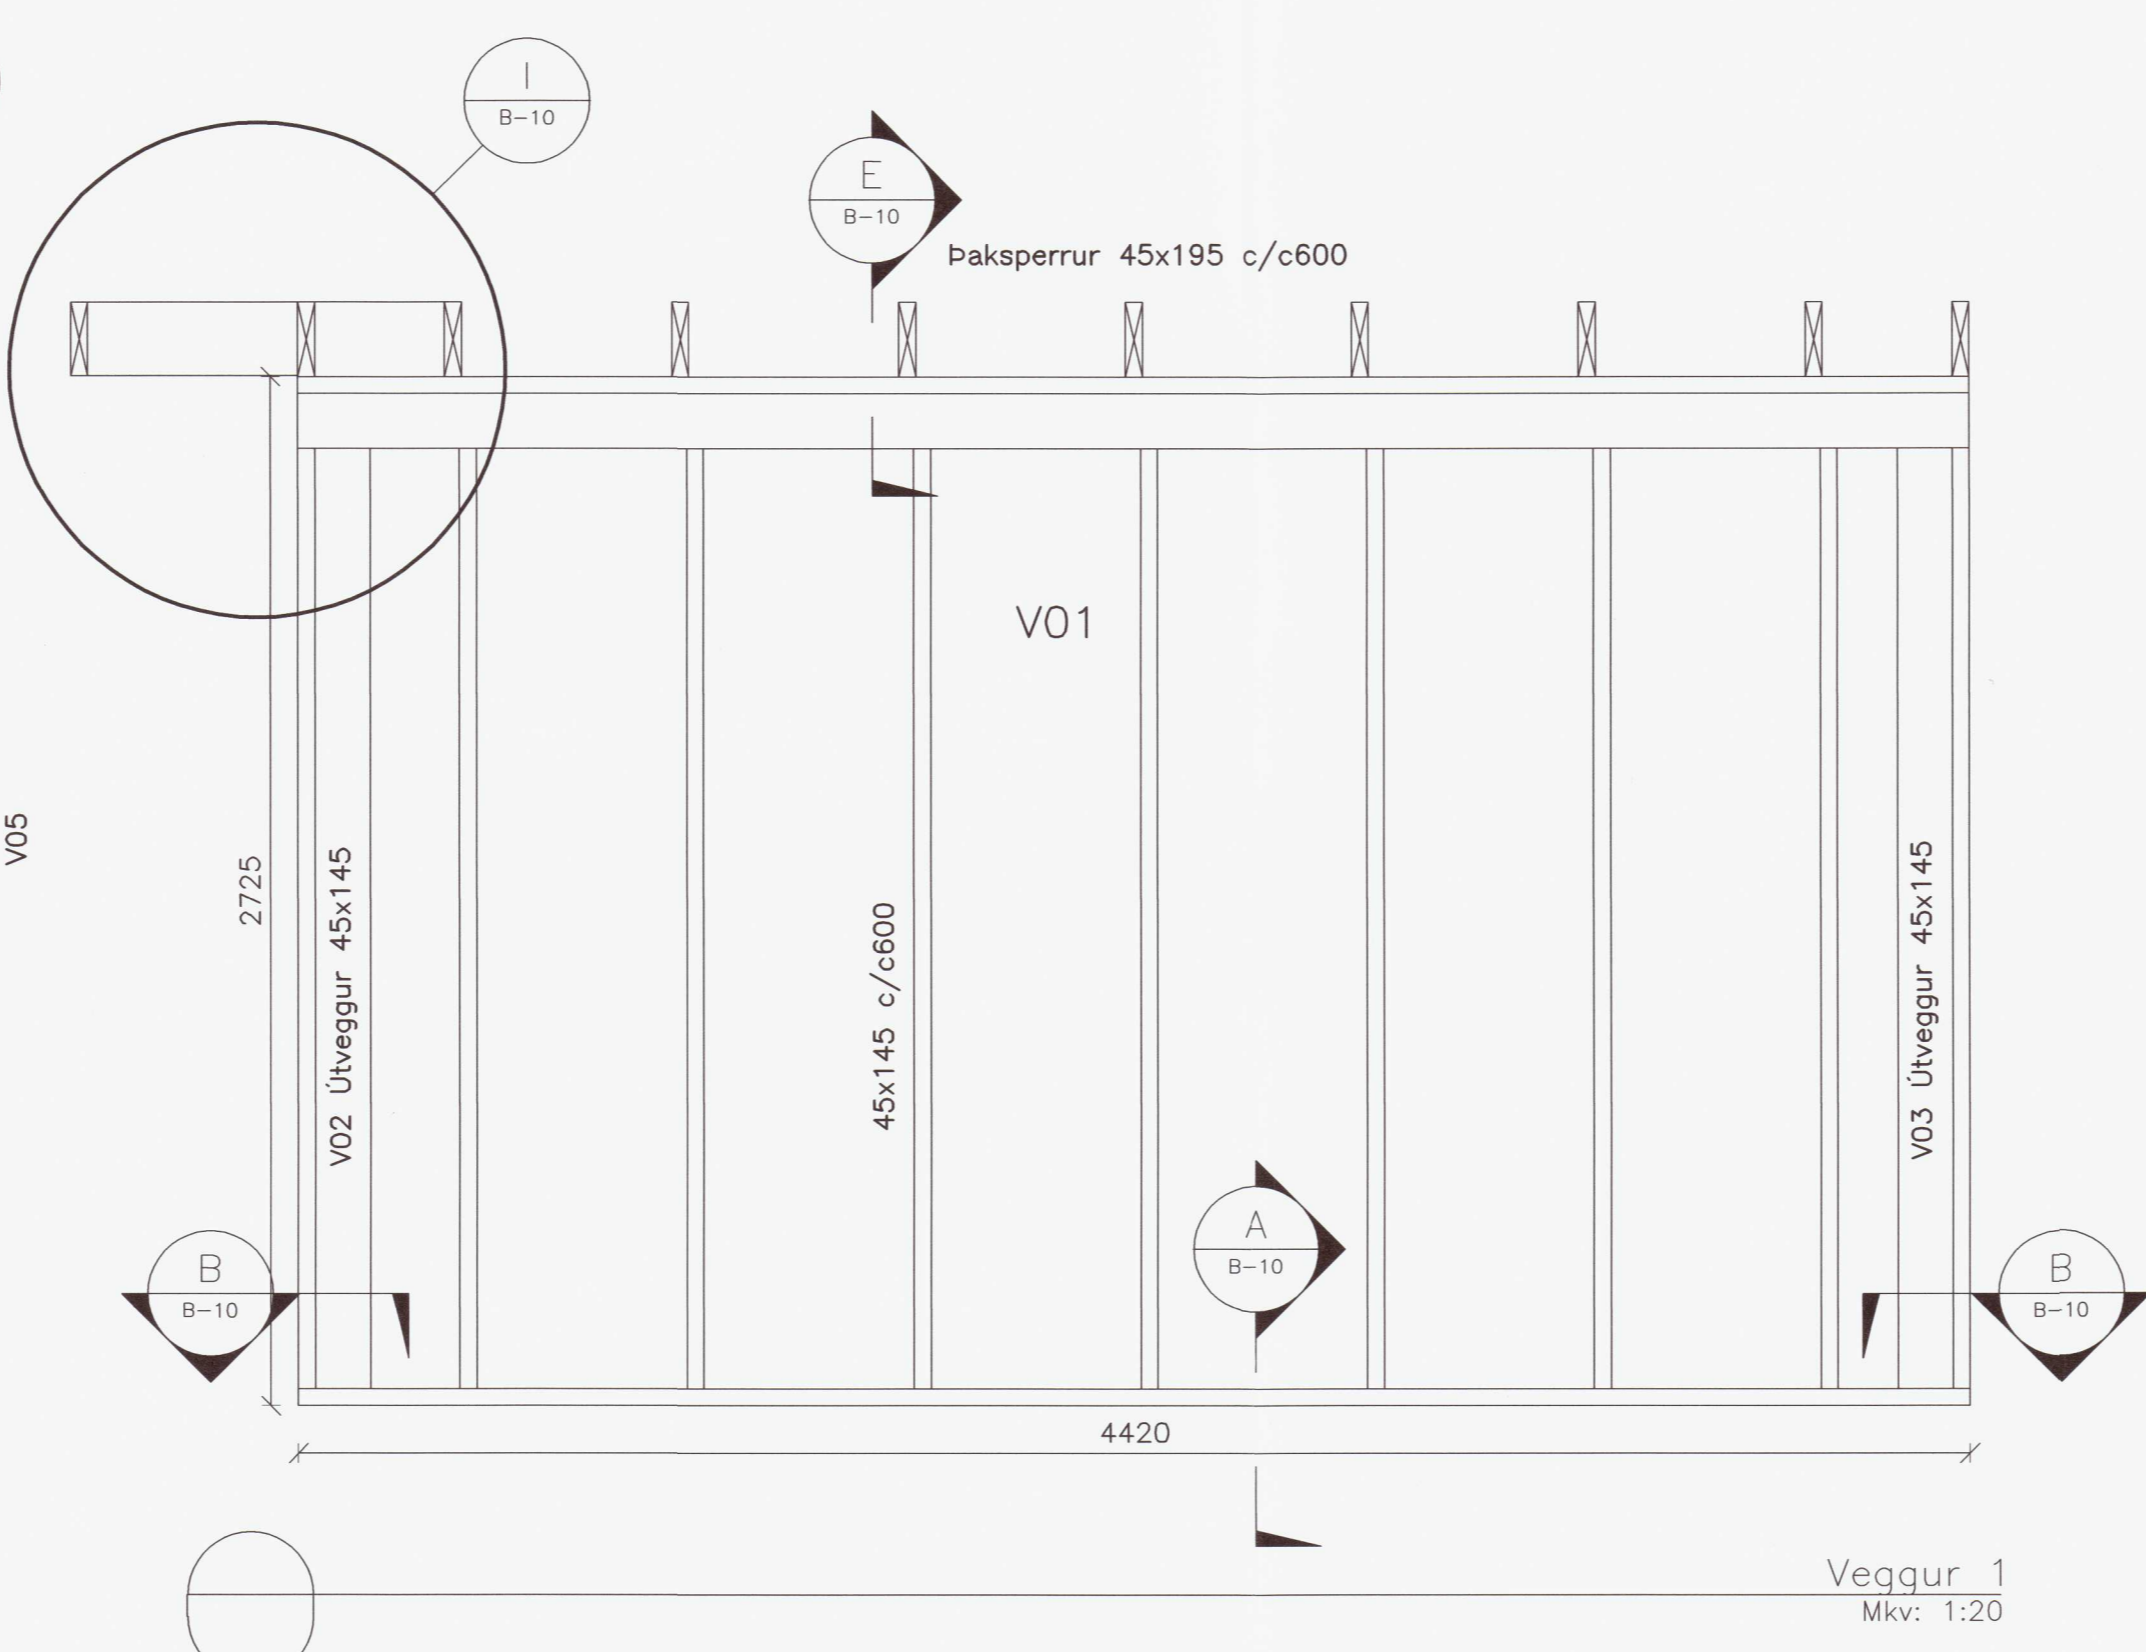


Ártnum samræmingarhönnuður:
 Kristinn Ragnarsson Kt: 120944-2669
 Dagssetning aðaluppdráttar 22.06.2020
 Skýringar:

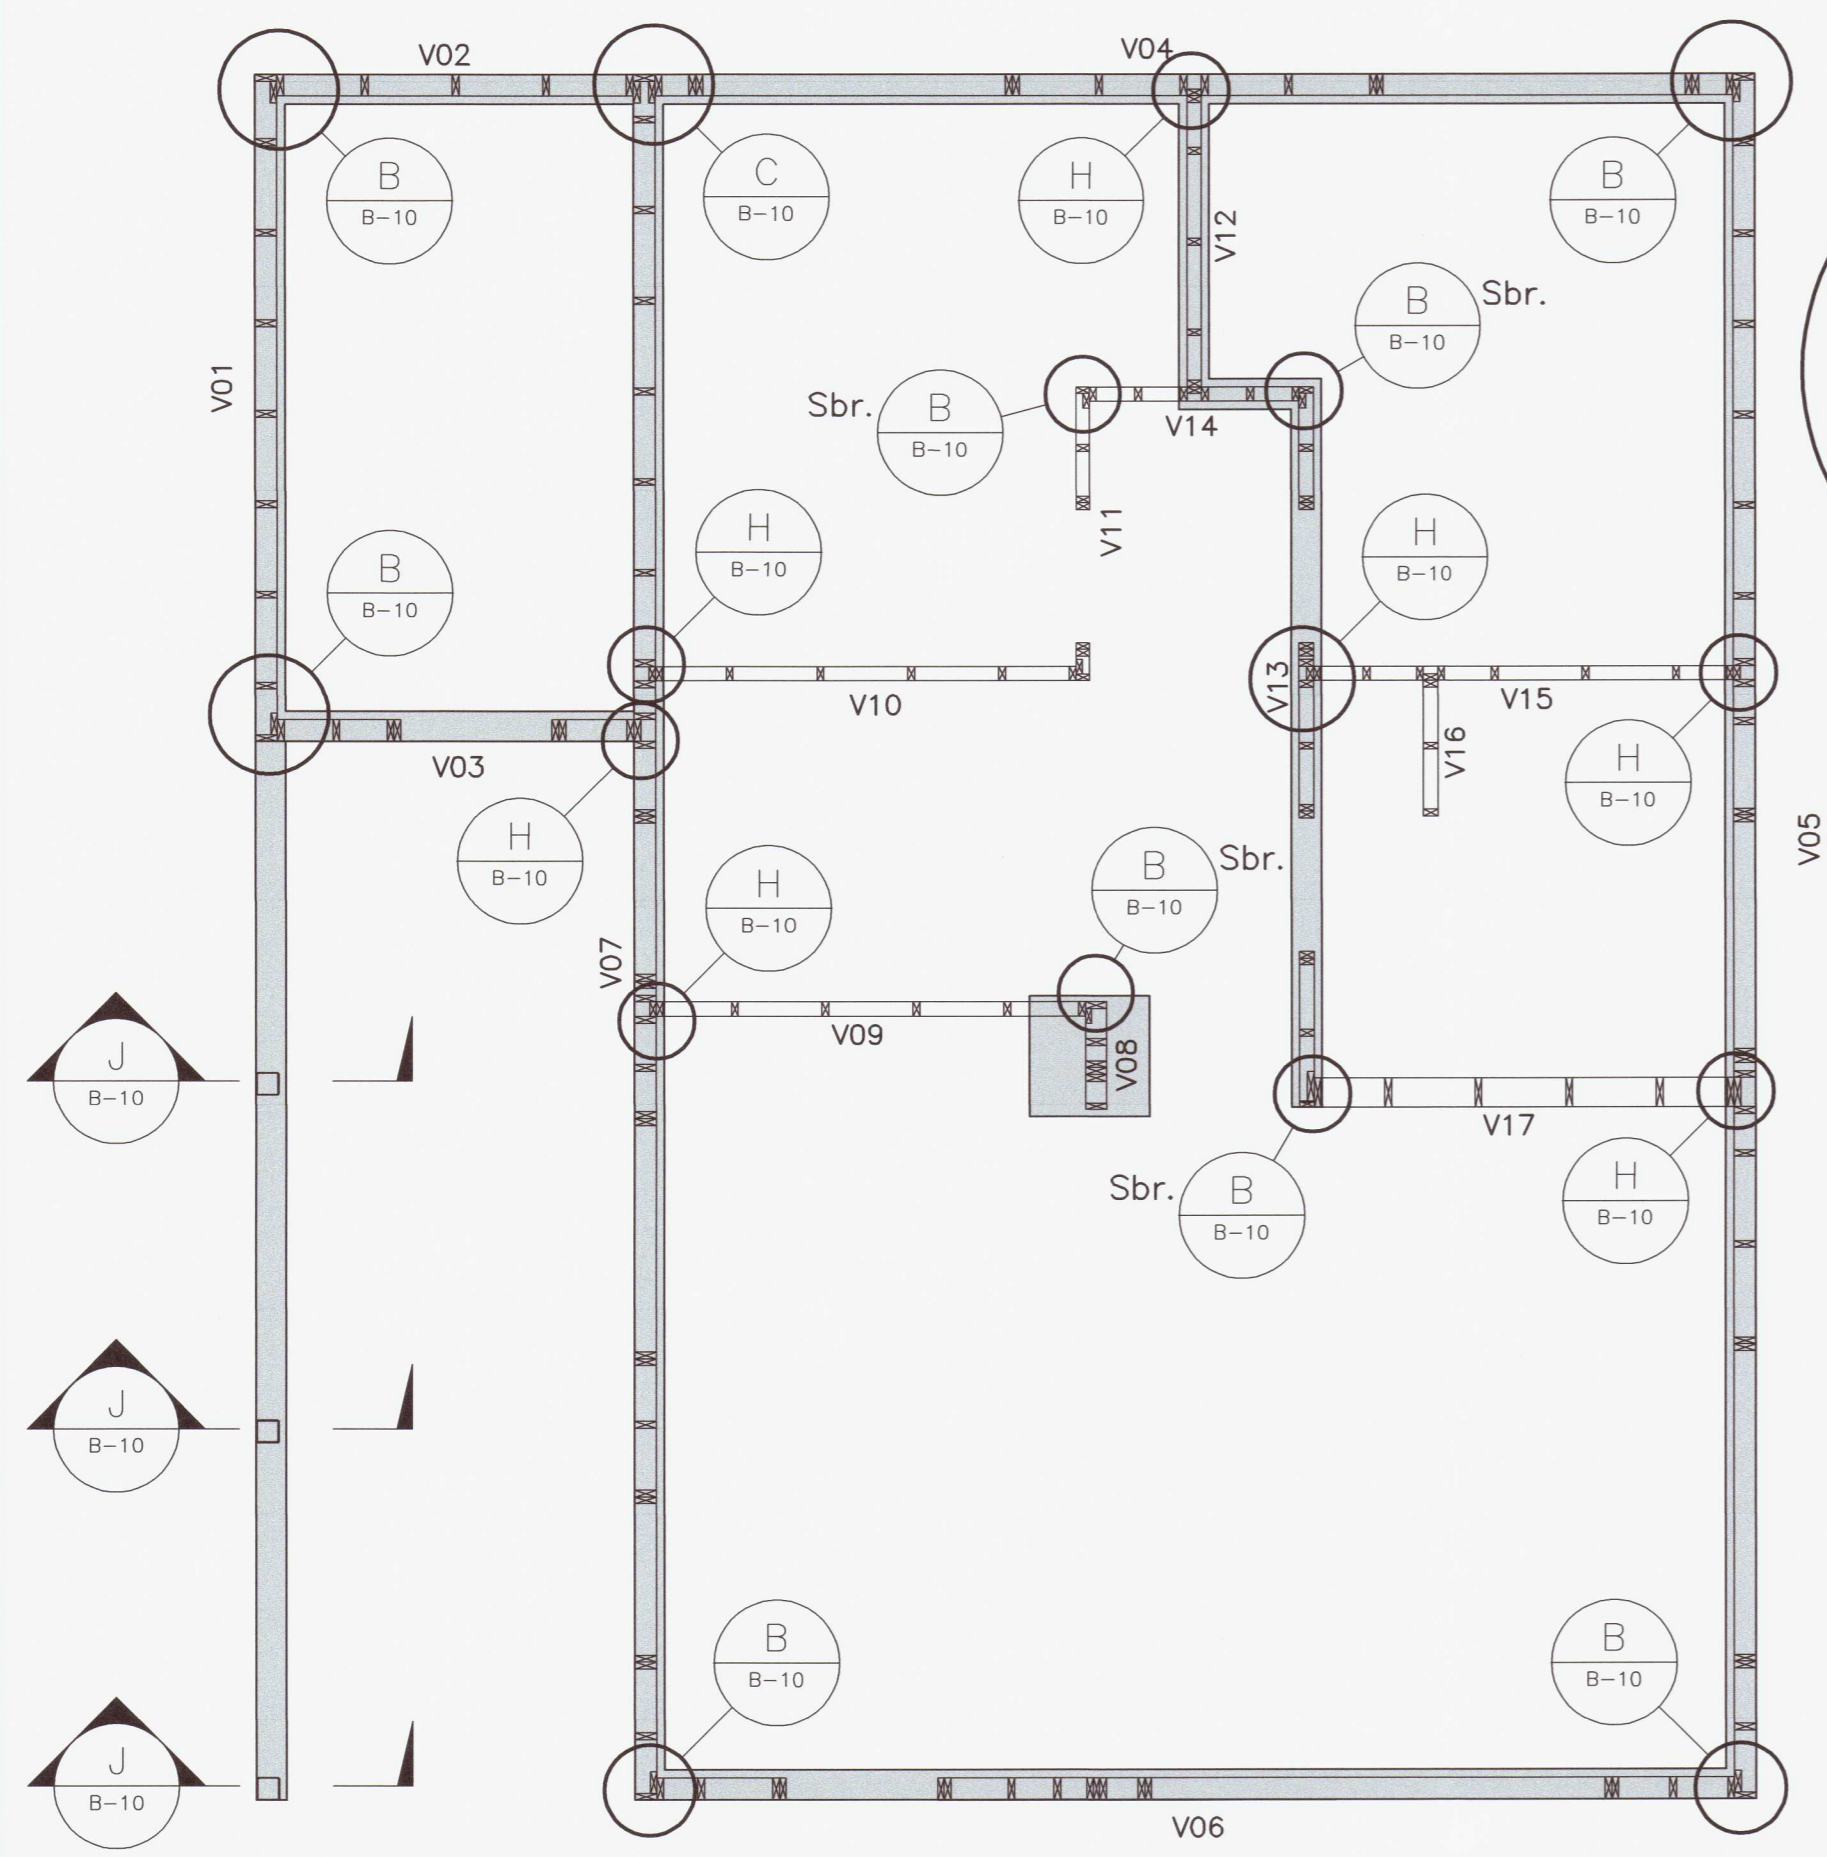

1	Framkvæmdateikning	29.04.21	HJE
△	Breytingar:	Dags:	Hö.:
Hannað: VVS		Teiknað: JYG	Yfirfarið: HJE
Töluskrá: B-03 VEGGJAÁSÝNDIR.DWG			
Kt.: 131162-5479		Dags: 29.04.2021	
Samþykkt: <i>Stefán Björn</i>			
Grímsnes og Grafningshreppur Prastahólar 32			
20211288			
Burðarþol Grunnmynd veggja og veggjaásýndir			
Verk nr.: 20052	Framst. blað: A1	Teikn. nr.:	Útg.:
Mkv.: 1:50	1:20		B-03 1