




1:100 Norður

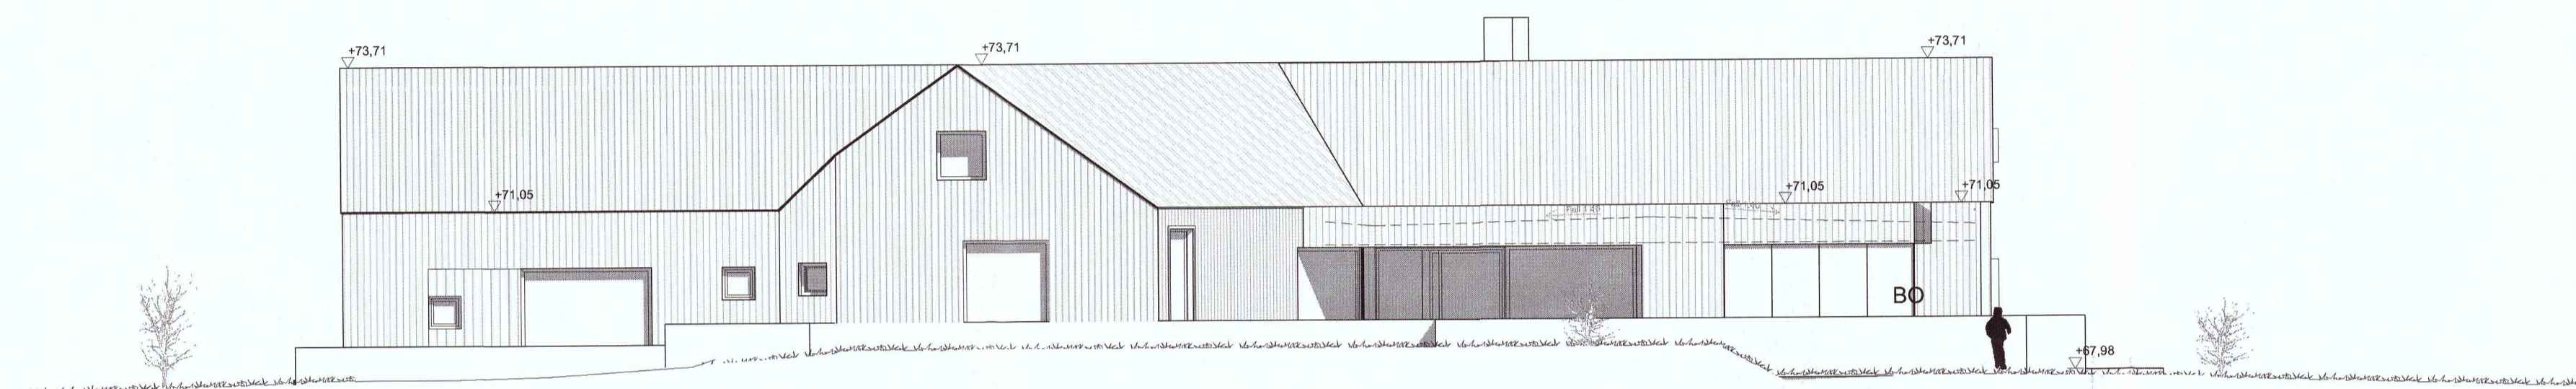

1:100 Vesturhlíð

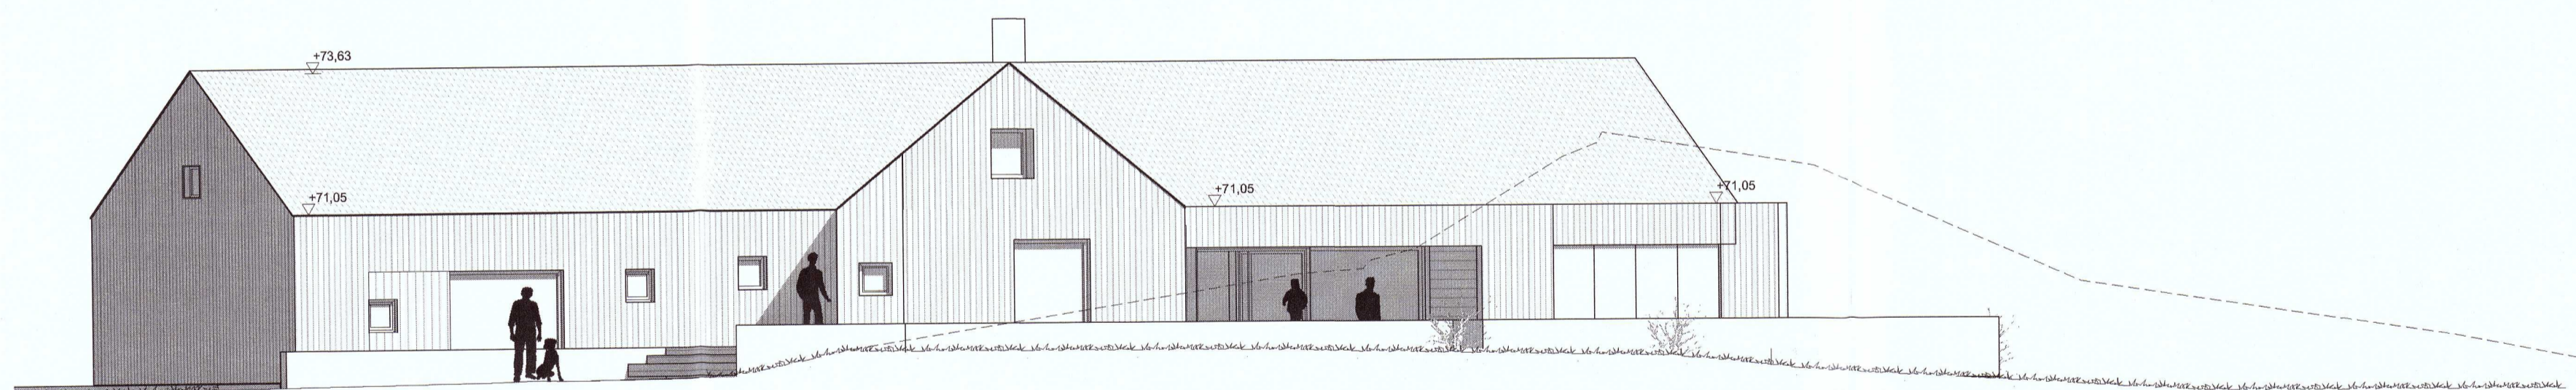

1:100 Norð-vestur

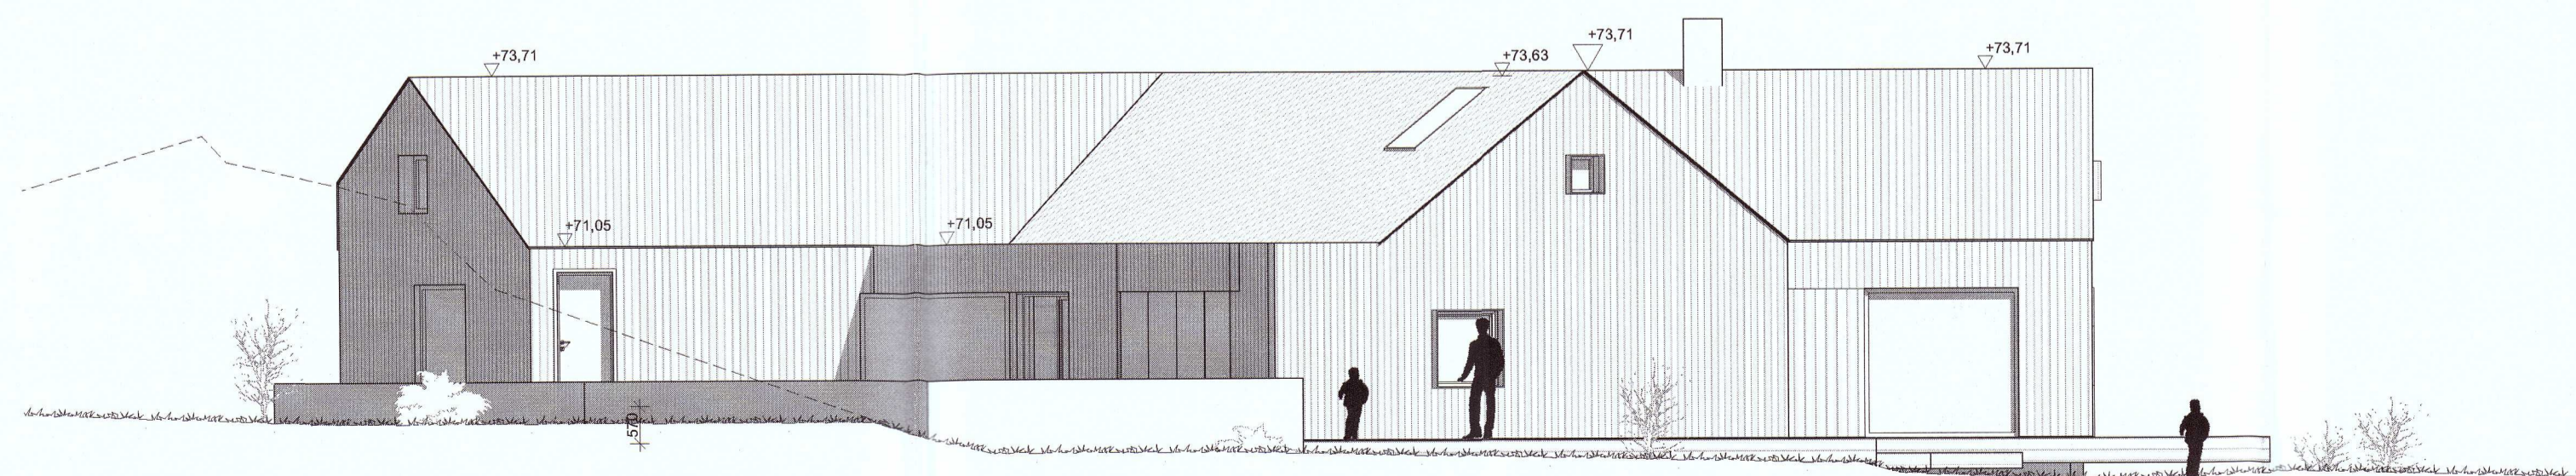

1:100 Suð-vestur

20211357

B1 26.04.2021 Útlit norður, húrtaflentur anddyri gvm
 Útg. Daga Skýring Bráf.

Kiðjaleg 129 Grímsnesi Sumarhús

Séruppdrættir

Ásýndir

Tekniátt af: gvm Dagssetning: 29.05.2018
 Yfirfarir af: # Mælikvarði: 1:100

Samþykkt
 Halldór Guðmundsson 140548-2439
 Freyr Friðmann 170470-0589
 Óskur Kj. Finnbjarnsson 280259-3229
 Ragnar Auðun. Sigurðsson 220160-6499
 Samuél Guðmundsson 011063-4039

THG ARKITEKTAR
 Faxaflón 9 108, Reykjavík kt. 440703 - 2590
 Sími: 545 1800 thg@thg.is www.thg.is

17-035 **0520**
 Verknúmer Númer Útgáfa