




Umhverfis- og tæknisvið Uppsveita  
**Samþykkt**  
 21. apríl 2021  
*David Snareson*  
 Byggingarfulltrúi

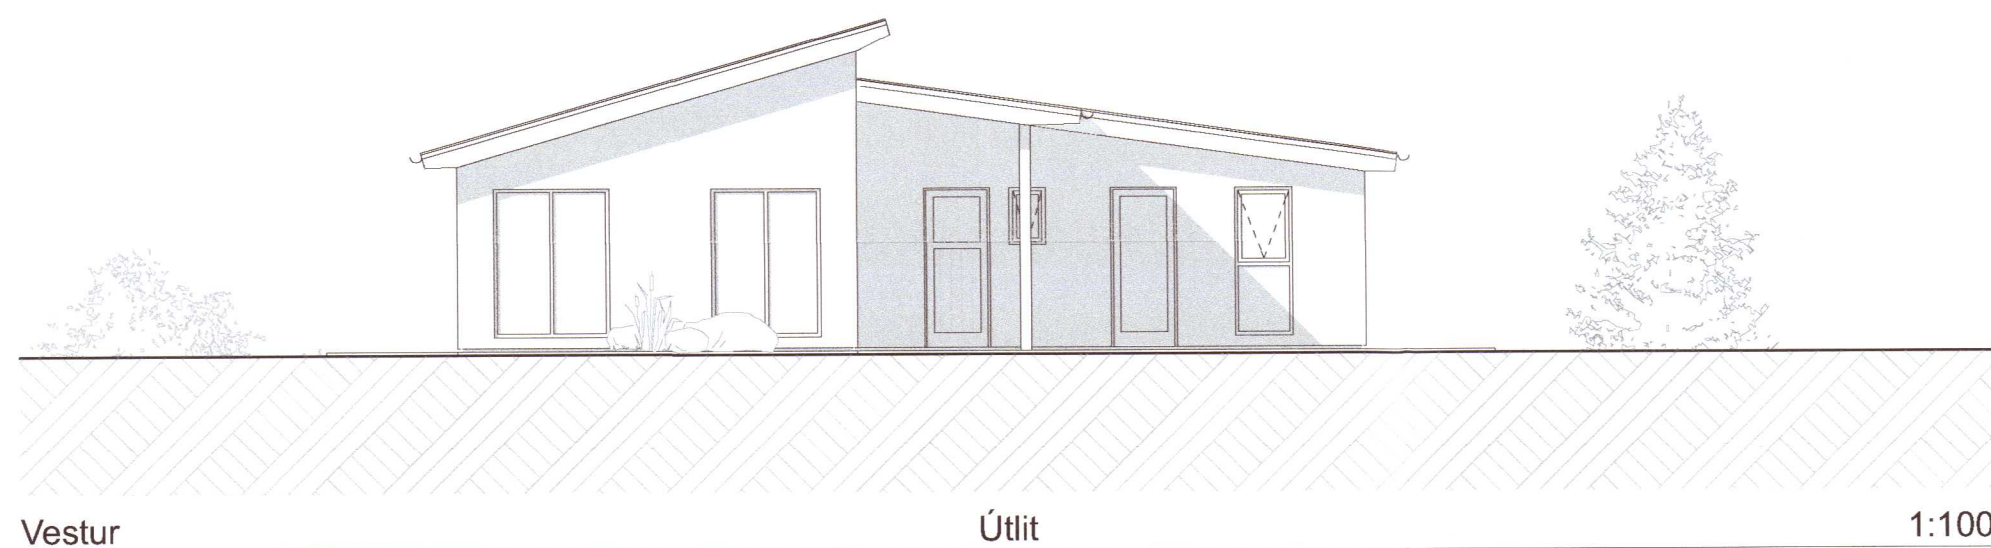


Vestur Útlit 1:100

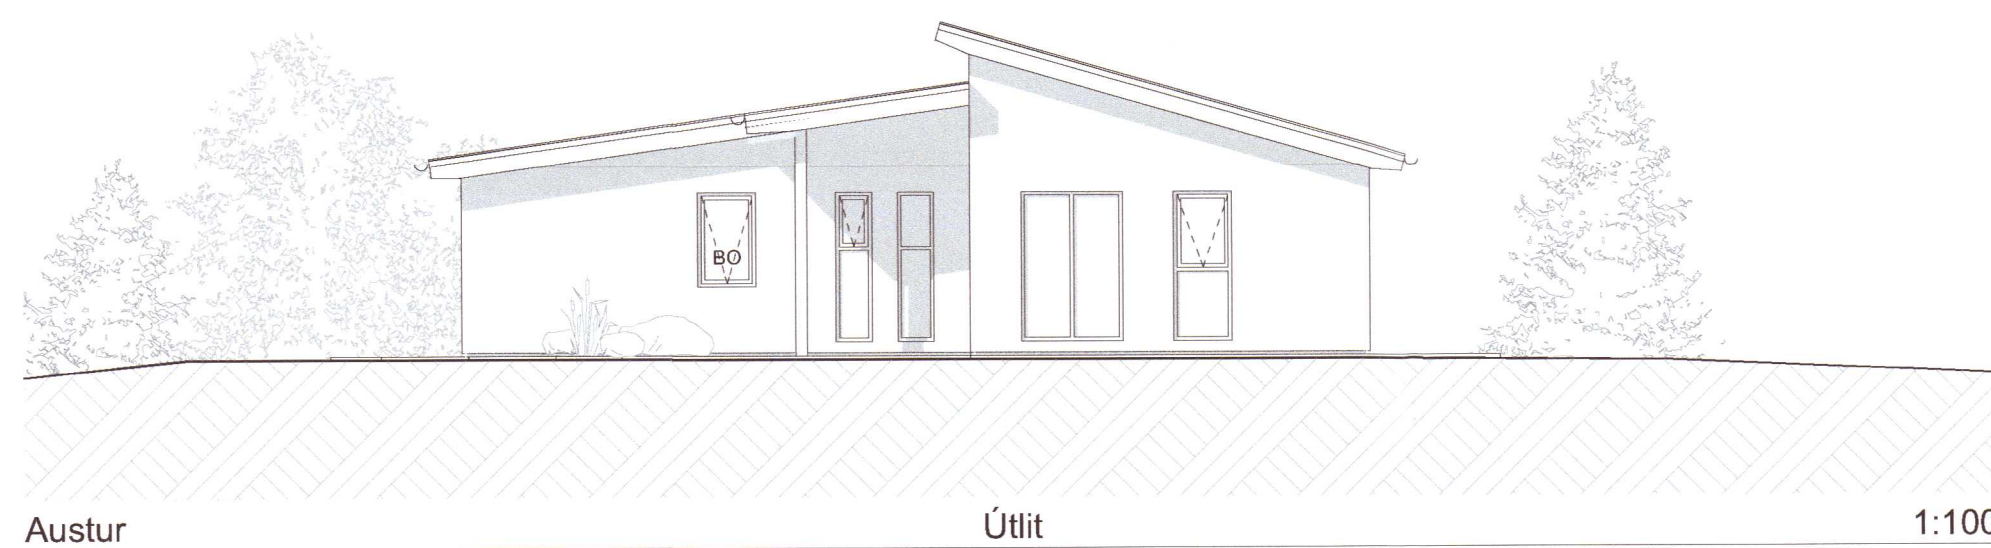

Austur Útlit 1:100

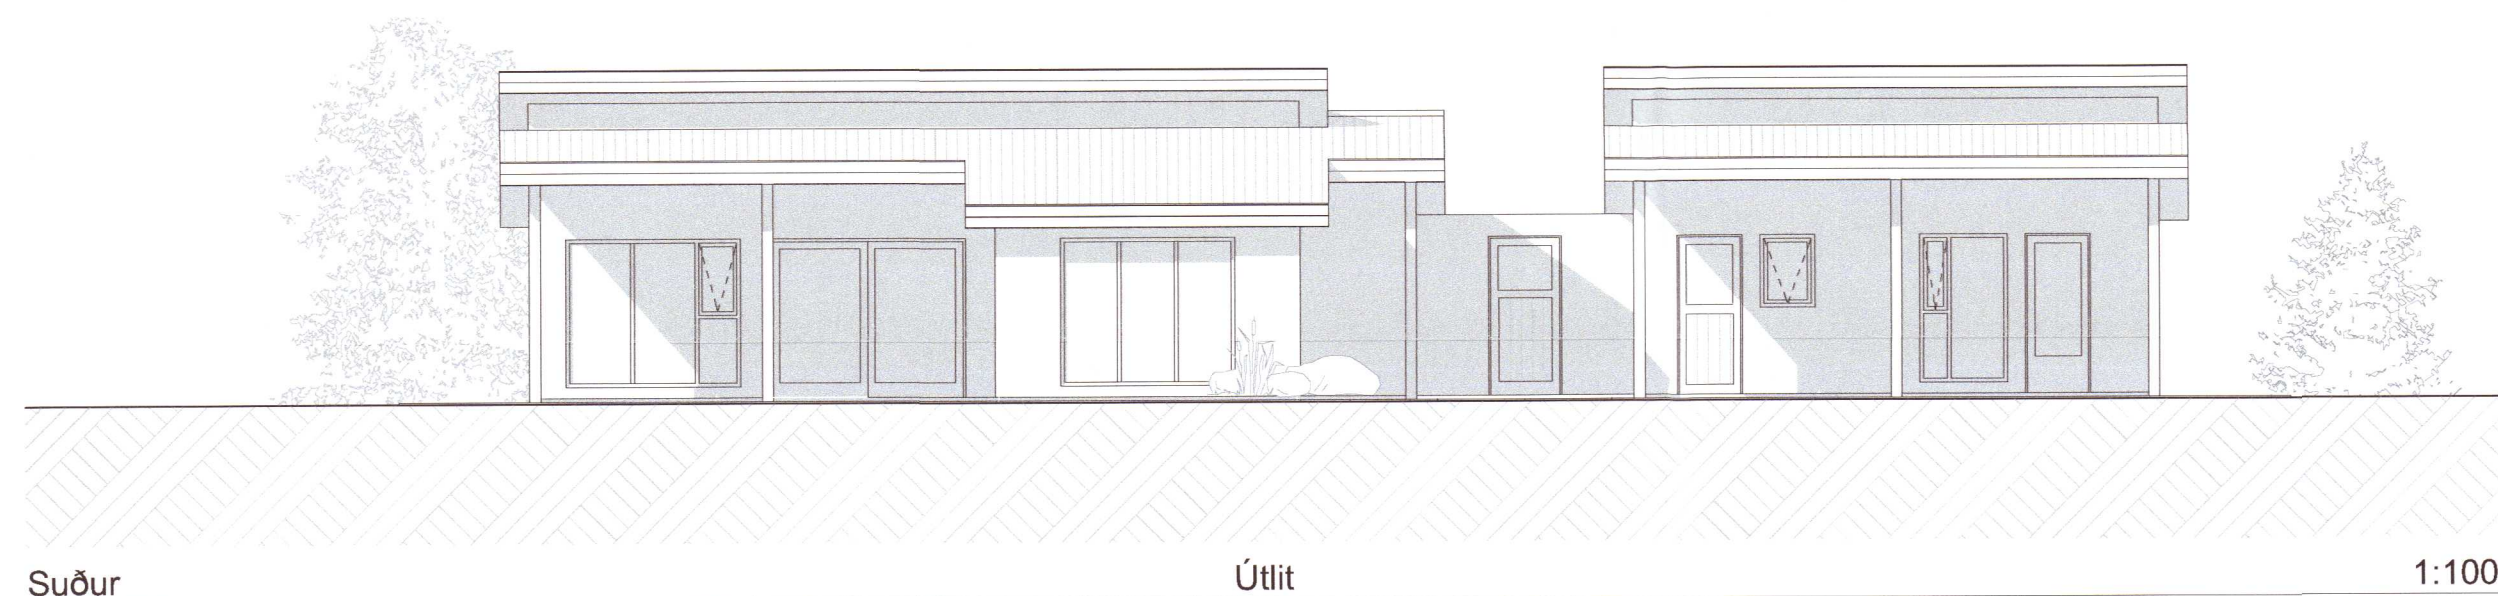

Suður Útlit 1:100

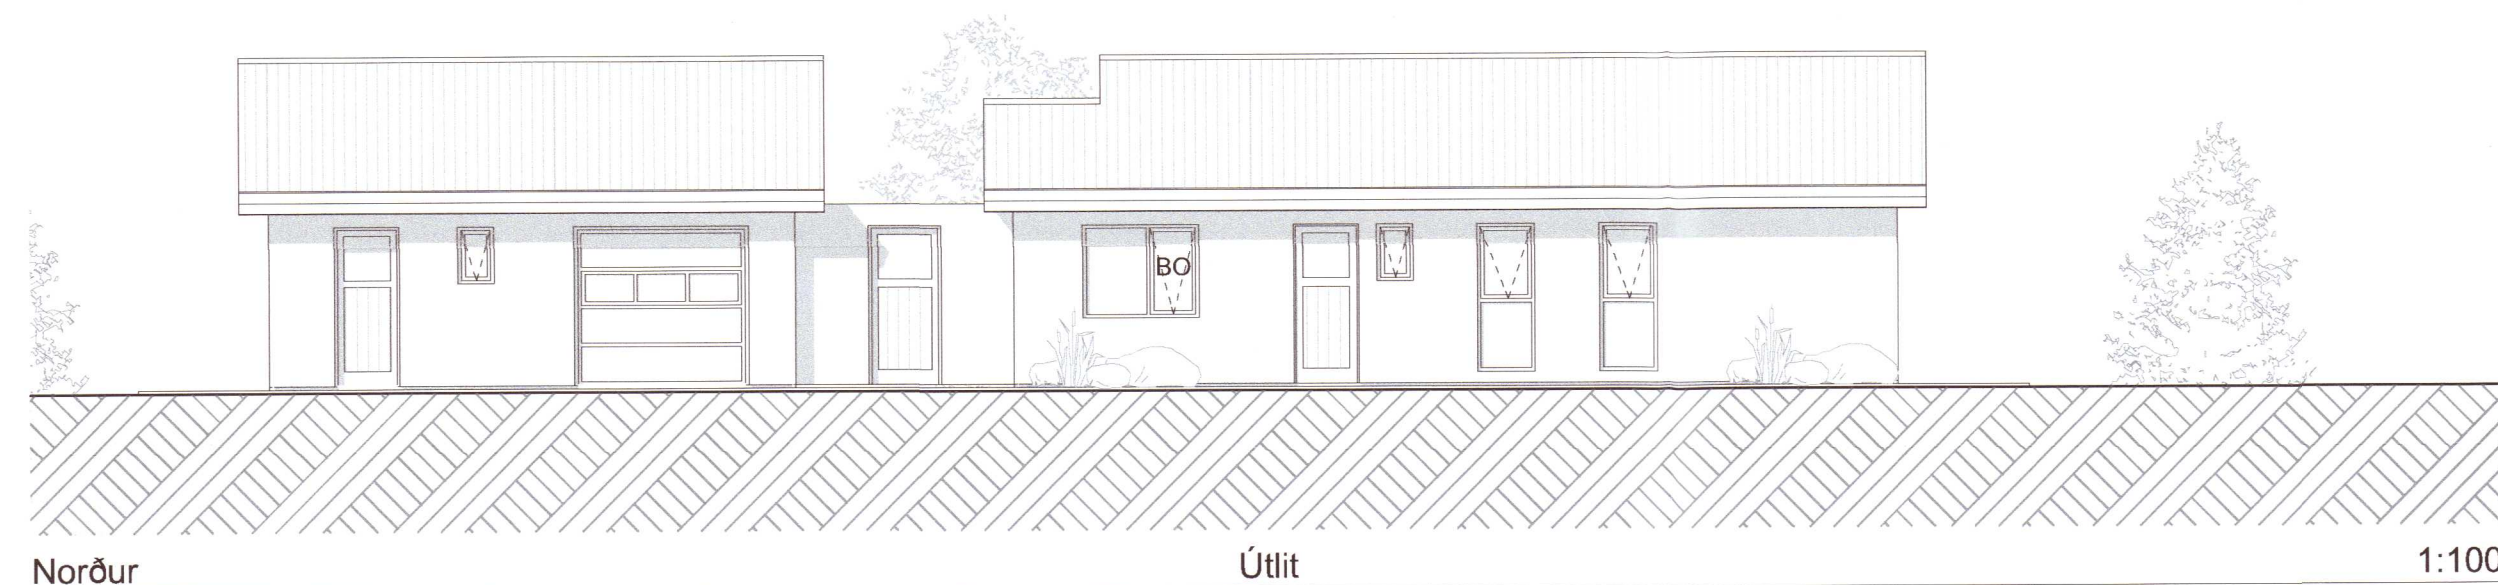

Norður Útlit 1:100

20211467

9. MAÍ. 2021. Frekari frágangur teikn.

TEIKNISTOFAN Verkefni  
**KVARDI** LYNGBORGIR 4.Fristundahús  
 GRÍMSNES & GRAFNINGSHR.  
 Heiti ÚTLIT

kvardi	1:100 (A2)	verk. nr	2021 G-245.
dags.	27. FEB. 2021.	dags br.	9. MAÍ. 2021.
hönnun	G. G.	teikn. nr	<b>AB-3</b>
teikn	G. G.		

Hringbraut 17. 220 Hafnarfirði  
 s. 555-2020 & 861-2628  
 Gisli G. Gunnarsson BFI kt. 020649-2409  
 kvardi@kvardi.is  
*Gisli Gunnarsson*