



GRUNNMYND 1:50

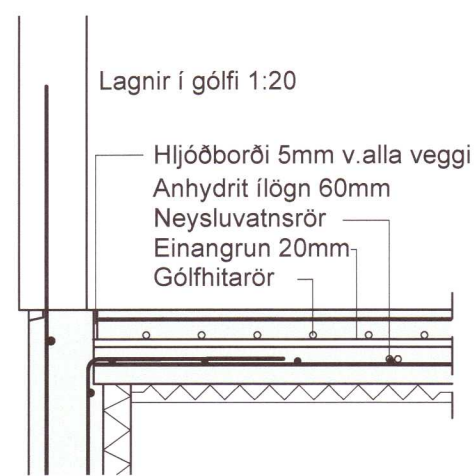

Umhverfis- og tæknisvið Uppsveita
Yfirfarið
 12 MAY 2021
S. L. Jón
 Fl. Byggingarfulltrúi

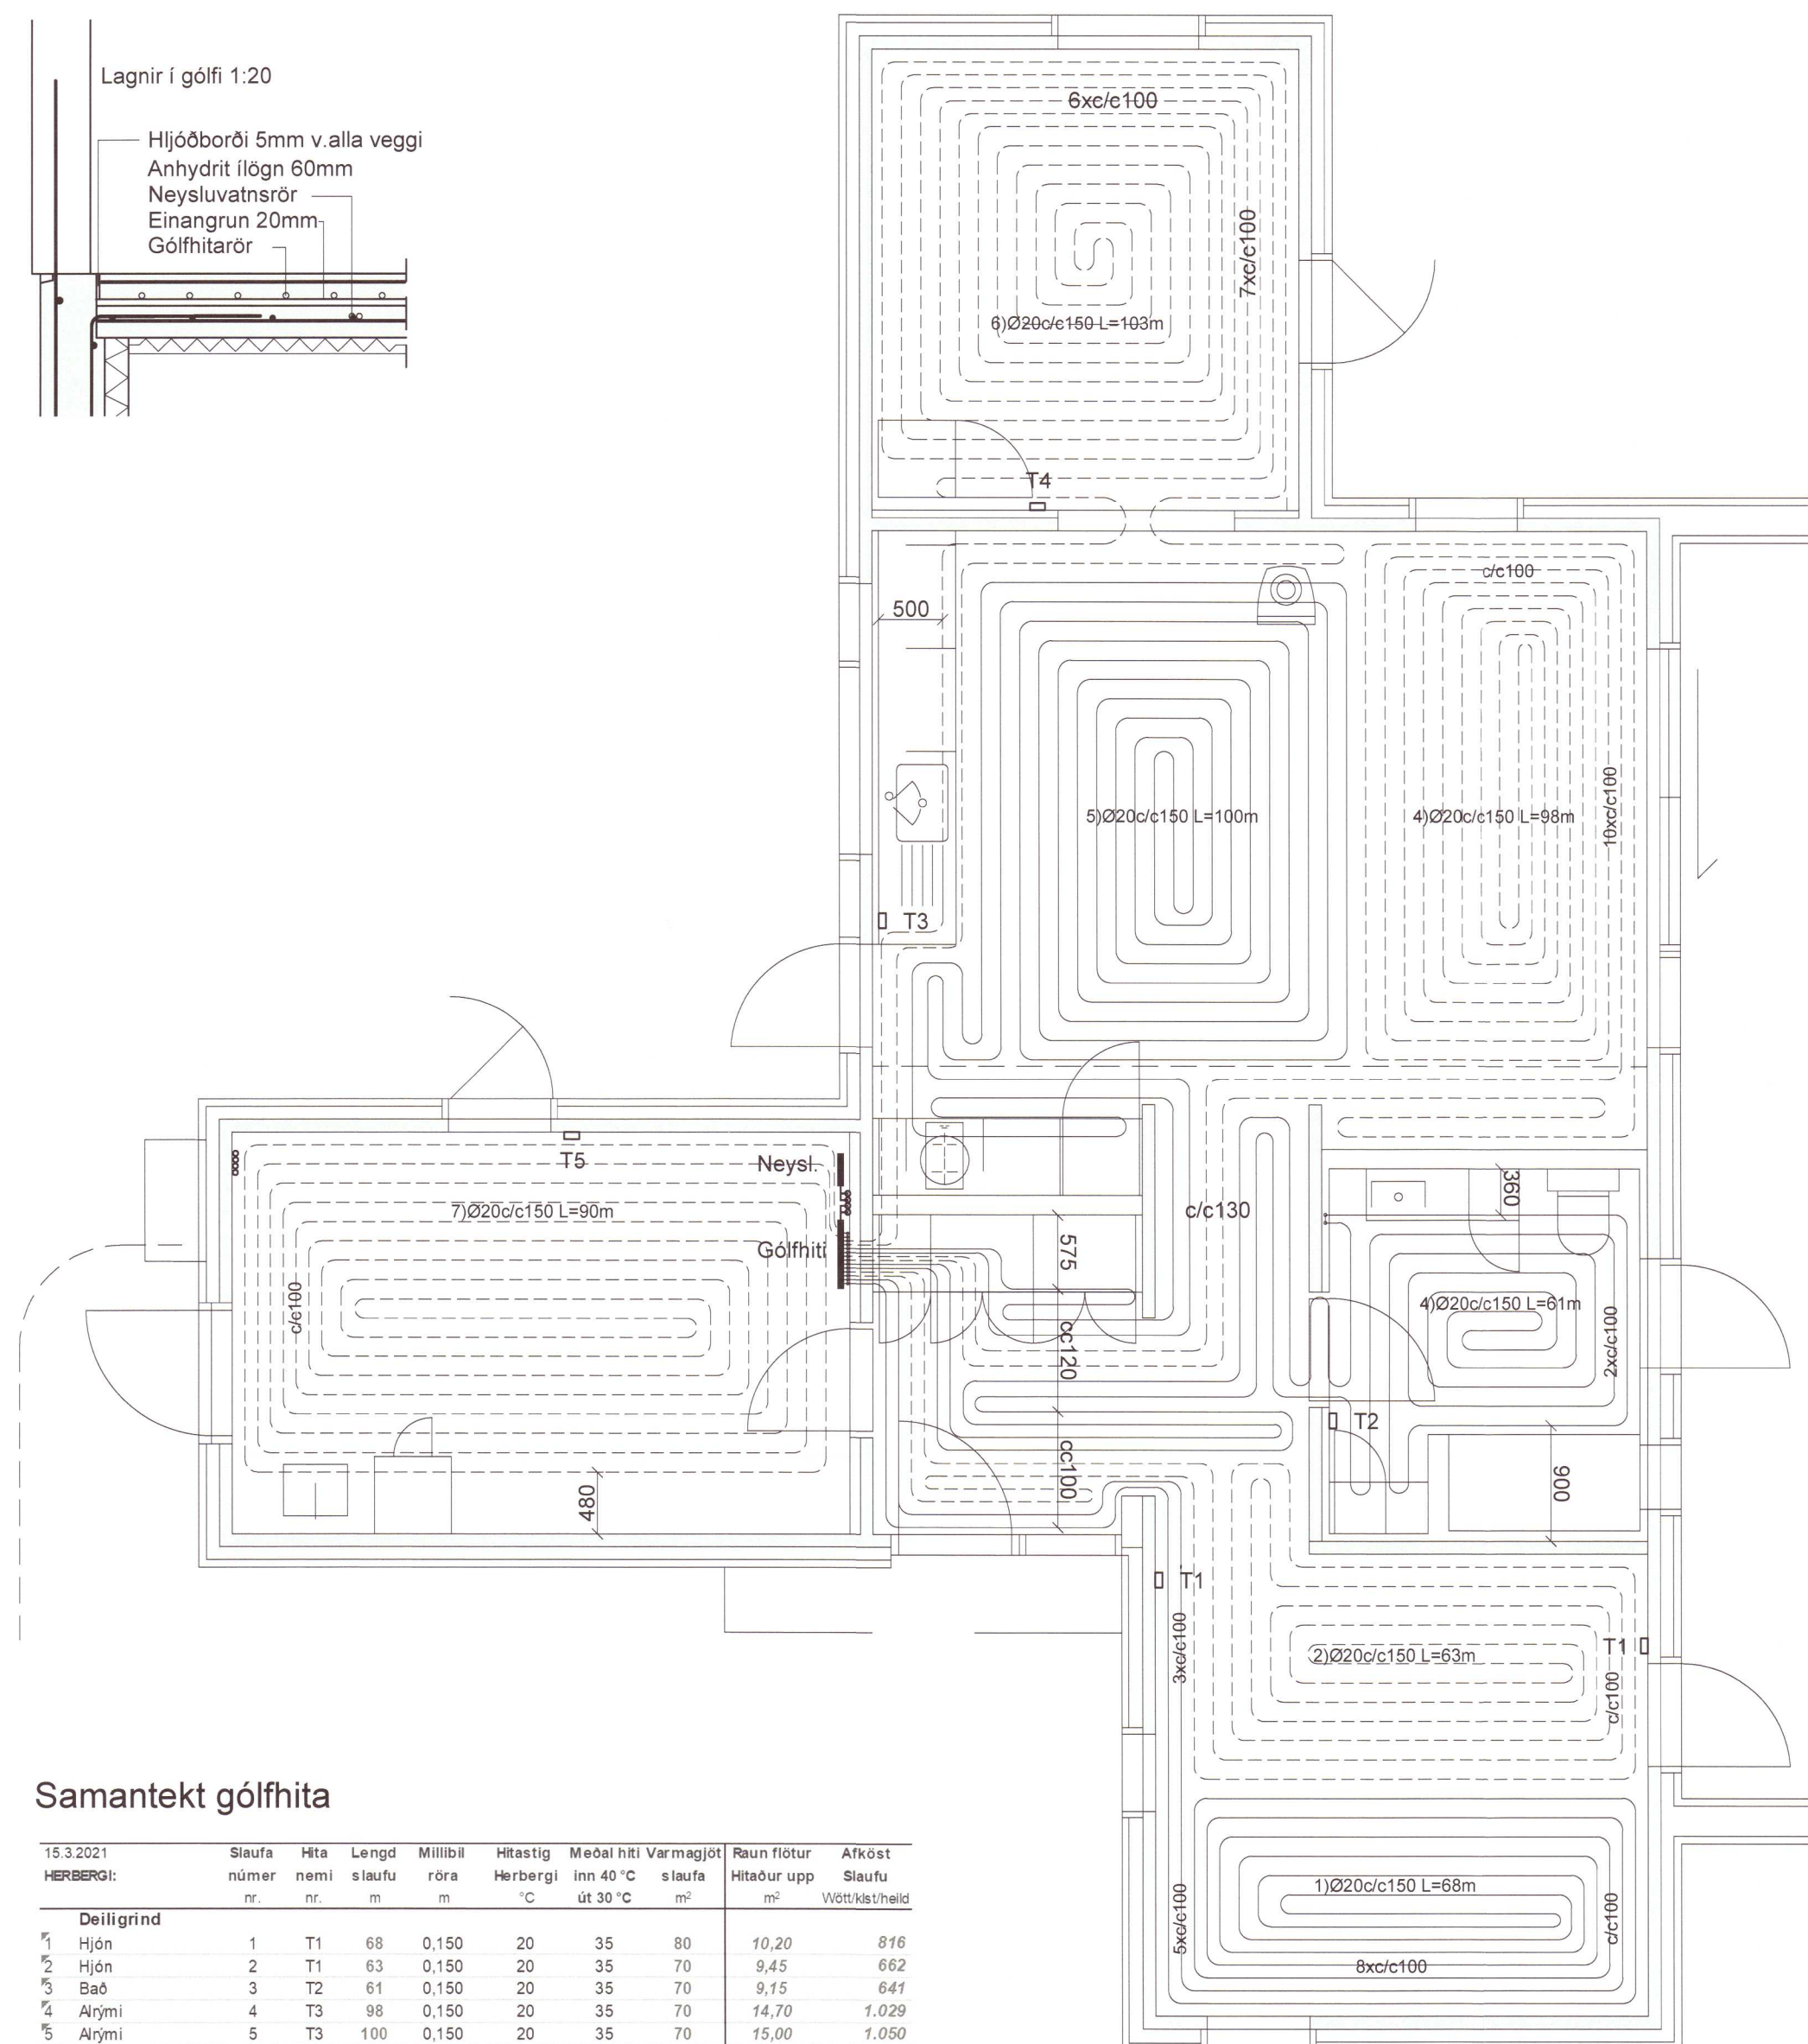

Samantekt gólfhita

15.3.2021	Slaufa númer	Hita nemi	Lengd slaufu	Millibil röra	Hítastig Herbergi	Meðal hiti inn 40 °C	Varmgjöt slaufa út 30 °C	Raun flötur Hitaður upp	Áfkost Slaufu	
HERBERGI:	nr.	nr.	m	m	°C	°C	m ²	m ²	Wött/kóst/held	
Deiligirind										
1	Hjón	1	T1	68	0,150	20	35	80	10,20	816
2	Hjón	2	T1	63	0,150	20	35	70	9,45	662
3	Bað	3	T2	61	0,150	20	35	70	9,15	641
4	Alrými	4	T3	98	0,150	20	35	70	14,70	1.029
5	Alrými	5	T3	100	0,150	20	35	70	15,00	1.050
6	Herbergi 2	6	T4	103	0,150	20	35	80	15,45	1.236
7	Geymsla	7	T5	90	0,150	20	35	70	13,50	945
8	Bað	101								300
Handklæðaoafh, stýrist með slaufu 3										
Samtals			583				87		6,678	

Áritun hönnunarstjóra
 Tryggvi Tryggvason kt.: 261256-5769

Tryggvi T.

20211582

Breytingar			HÖFÐABRAUT 1 Vaðnesi	BN númer
Nr.	Dags.	Nafn		
			Verkfræðistofa Þráinn & Benedikt Laugavegi 178, 105 Rvk. Sími: 568-7775 Veffang: verkfrædistofa.is Netfang: verkfrædistofa@verkfrædistofa.is	H BS T BD S
				M 1:50 Nr. P102
			Gólfhiti	Dags. 2021.03.16 080149-3609 <i>Þráinn</i>